







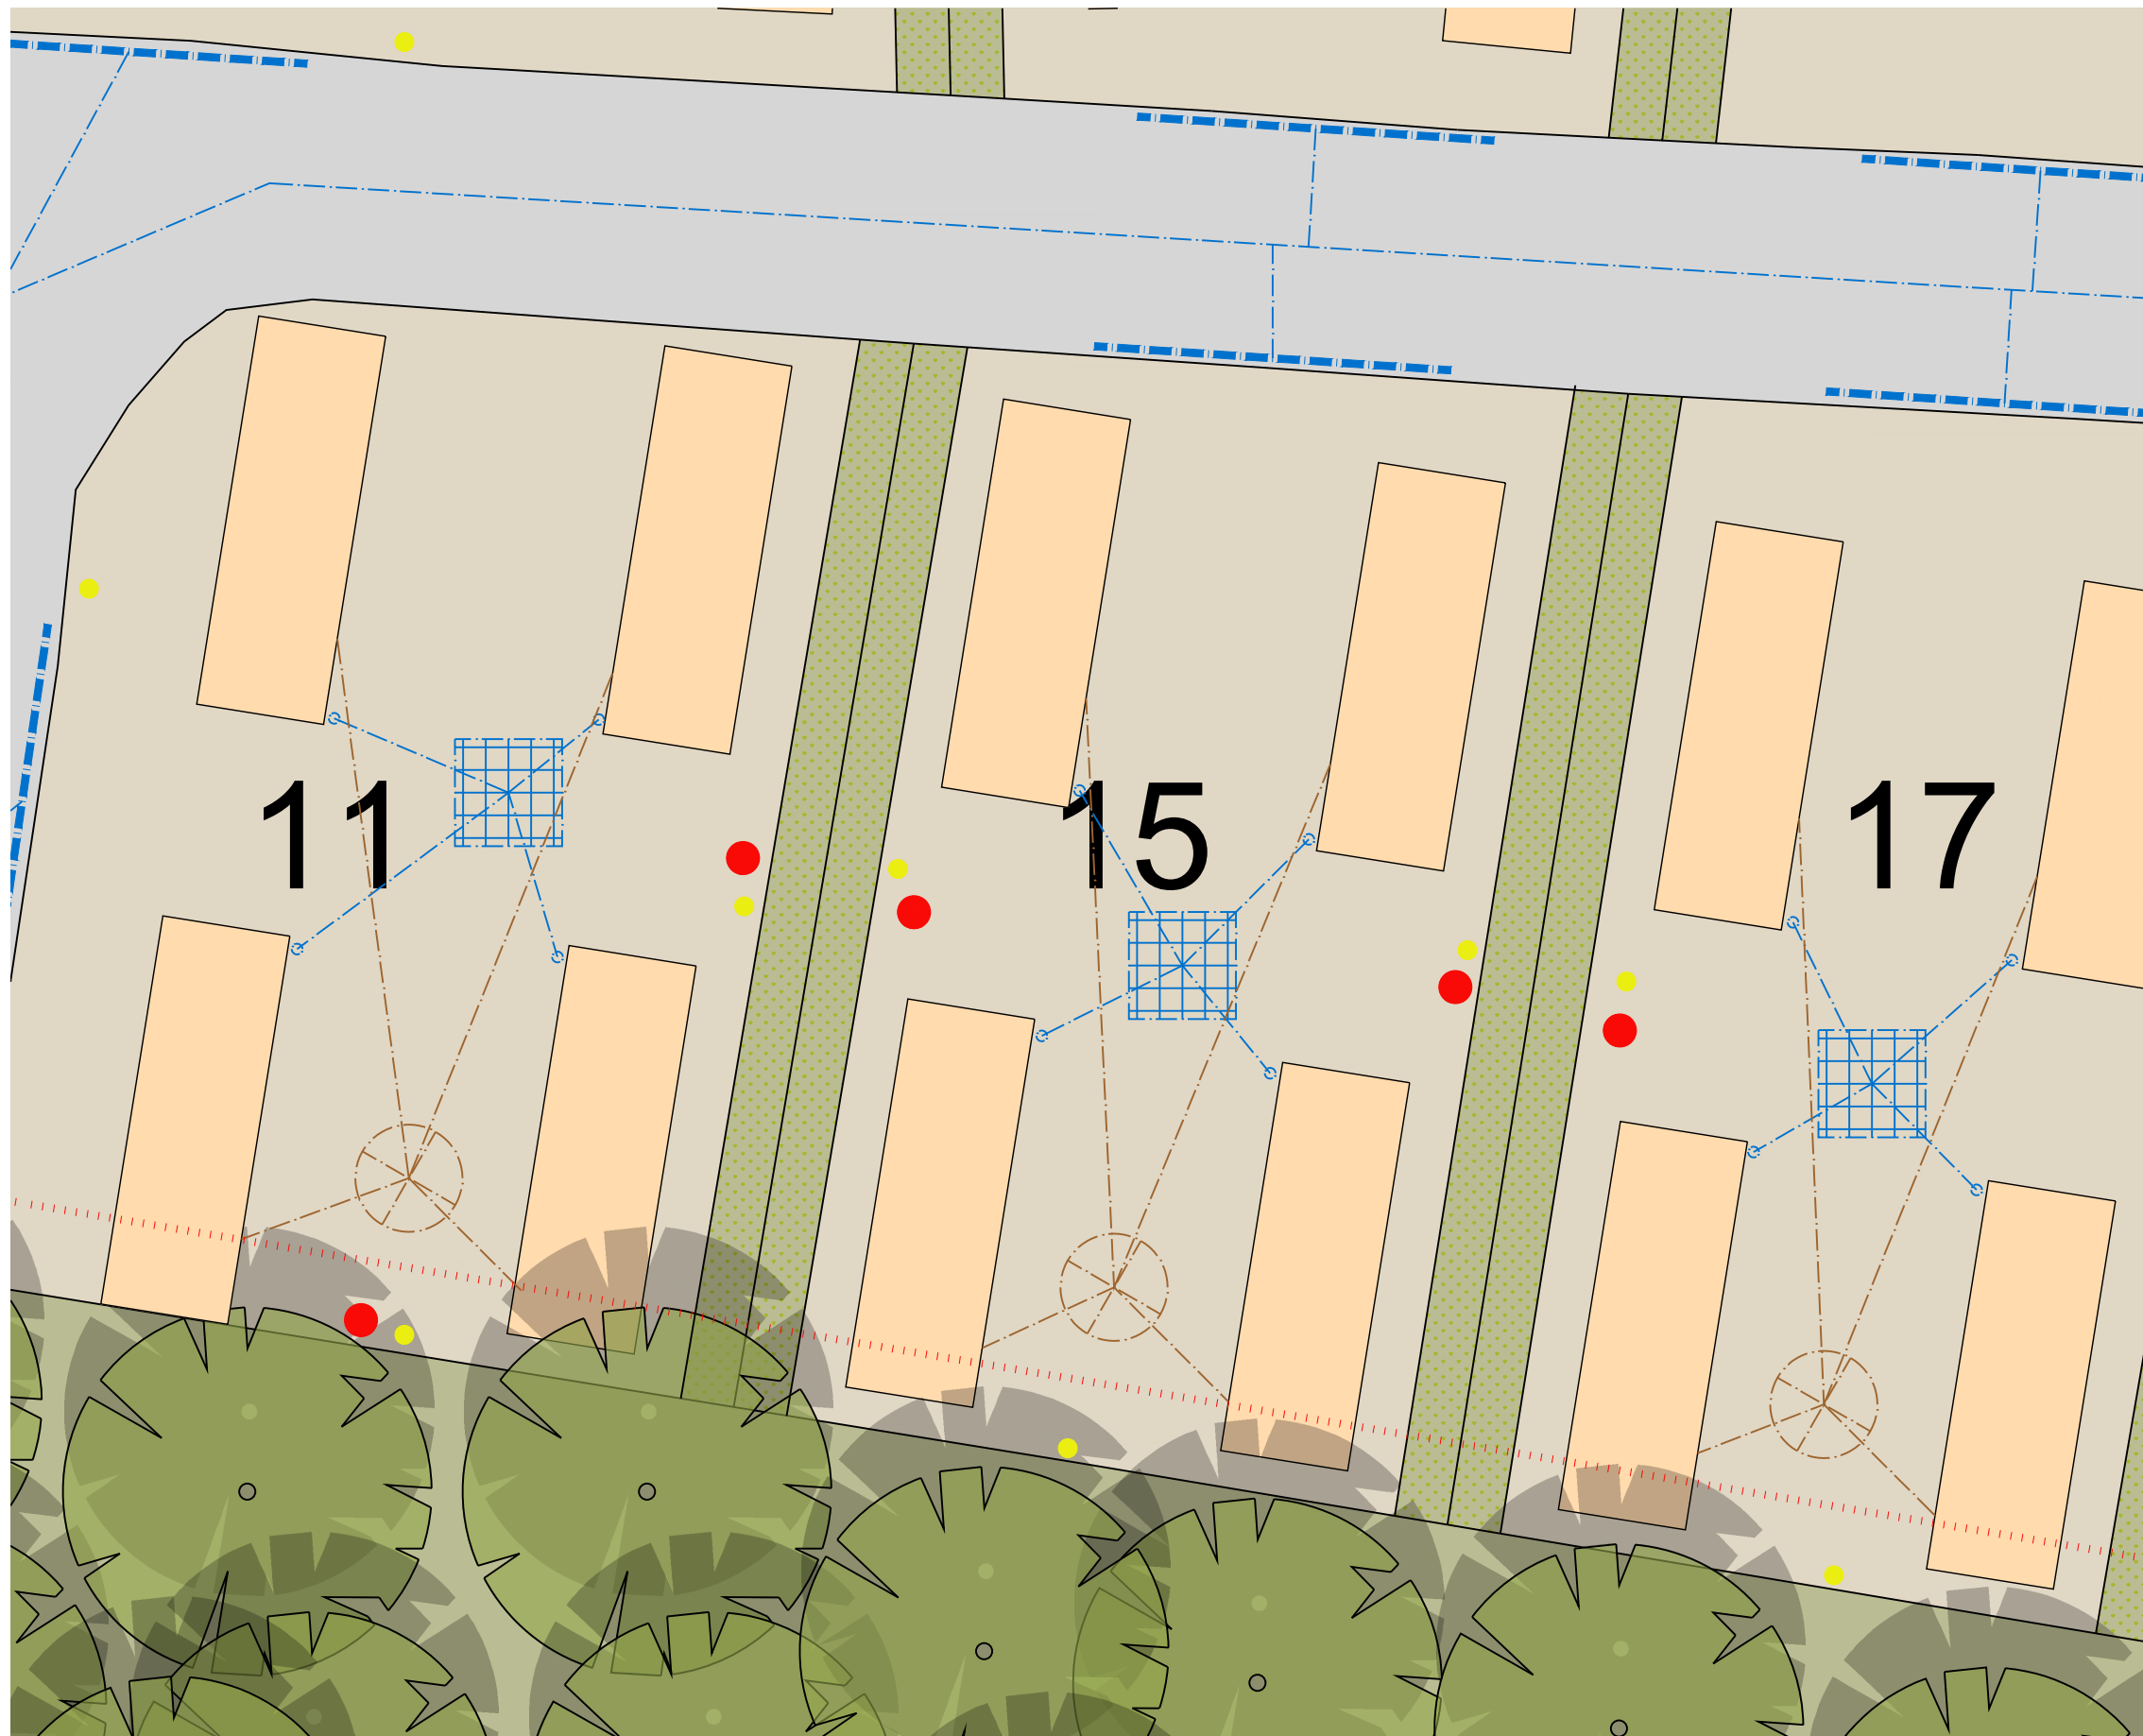



Do not scale from this drawing, except for planning purposes.  
 Any discrepancies are to be reported to WS Planning & Architecture.  
 Refer to Structural Engineers details for structural design criteria.  
 This drawing remains the copyright of WS Planning & Architecture.

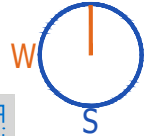

**Key:**

-  W  
S
-  Soakaway
-  Surface Water Drainage
-  Cesspit
-  Foul Drainage
-  EV Charging Point
-  Outside Lighting
-  Shrubs/Green Corridors
-  Mains Water

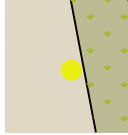Rev	Date	Description

**WS PLANNING & ARCHITECTURE**

Surrey Office: 5 Pool House, Bancroft Rd, Reigate, RH2 7RP  
 London Office: No.1 Croydon, 12-16 Addiscombe Rd, Croydon, CR0 0XT  
 T. 01737 225711  
 T. 02038 281180  
 www.wspla.co.uk  
 admin@wspla.co.uk

Date	February 2023	Drawn By	MR
Scale	1:200@A3	Checked	BW

Client: Mr M McDonagh

Project: Sunset Park Homes, Whitfield Road, Brackley, NN13 5TD

Title: As Proposed Site Development Plan Plot 15

Drawing No.	J004041-TD-01	Rev.	A
-------------	---------------	------	---

Site Development Plan - Plot 15

