








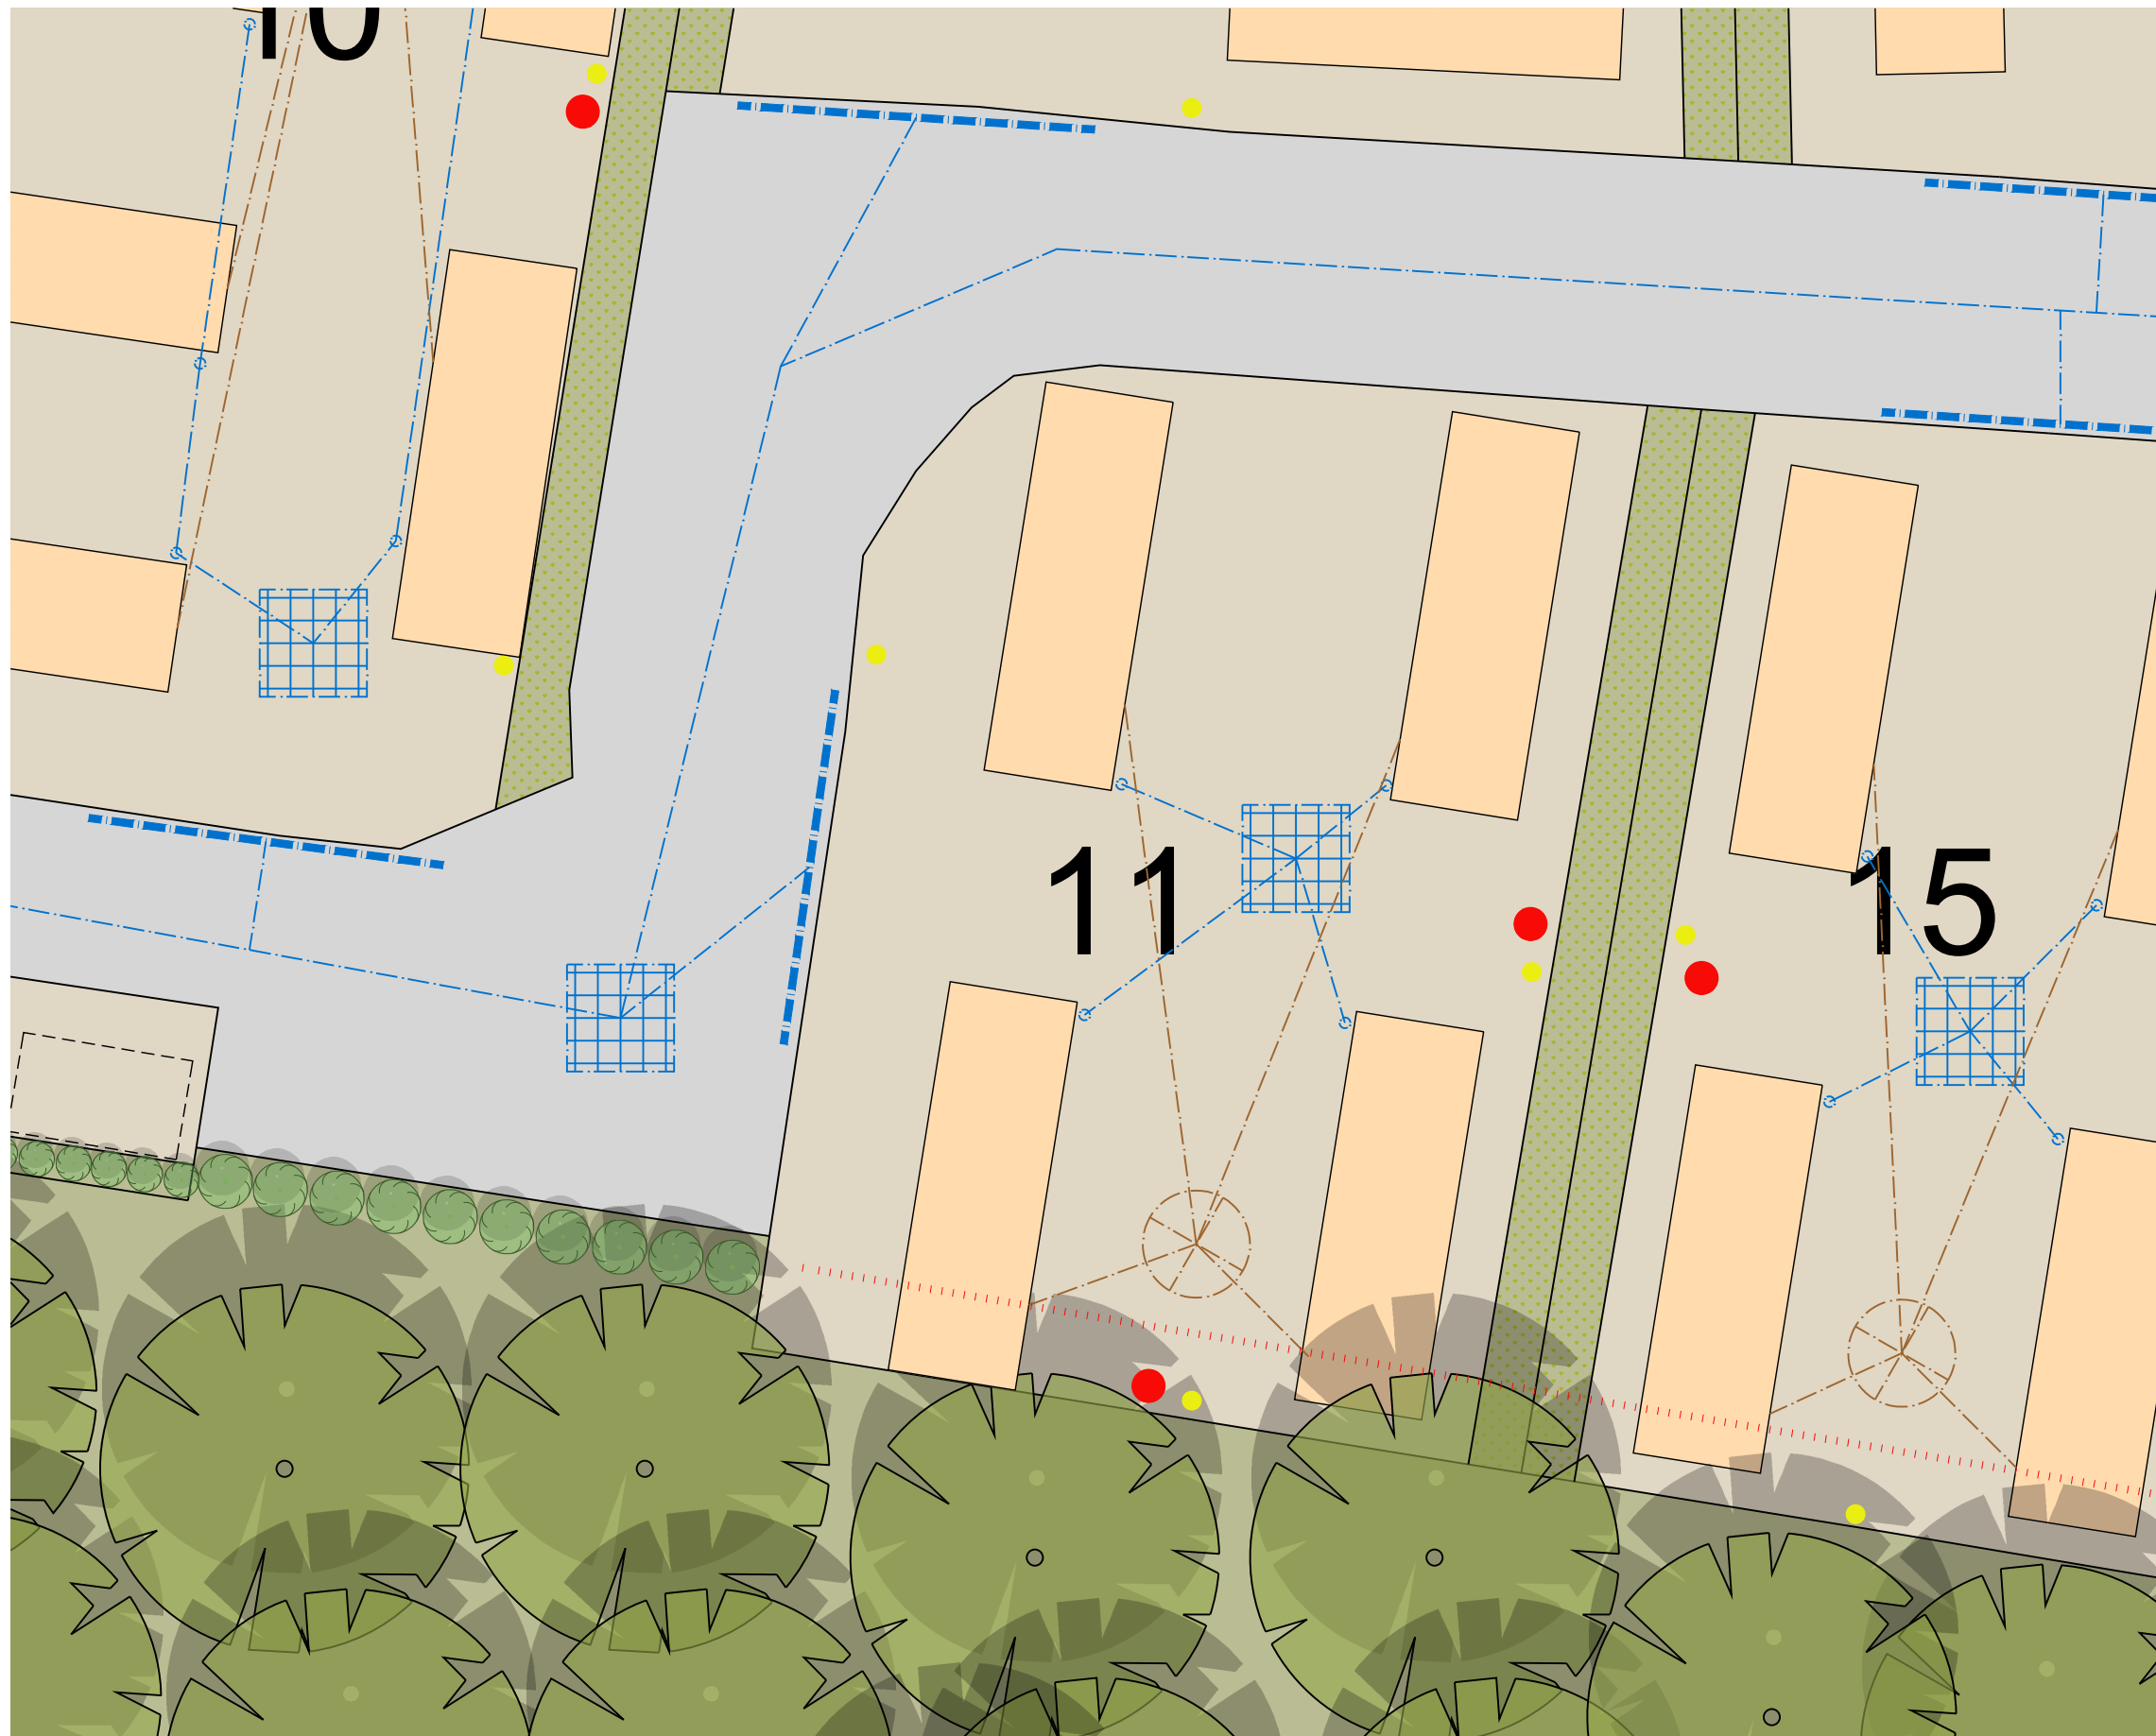


Do not scale from this drawing, except for planning purposes.
 Any discrepancies are to be reported to WS Planning & Architecture.
 Refer to Structural Engineers details for structural design criteria.
 This drawing remains the copyright of WS Planning & Architecture.

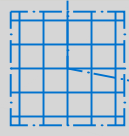

Key:

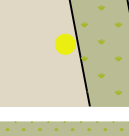-  Soakaway
-  Surface Water Drainage
-  Cesspit
-  Foul Drainage
-  EV Charging Point
-  Outside Lighting
-  Shrubs/Green Corridors
-  Mains Water



Rev	Date	Description

WS PLANNING & ARCHITECTURE

Surrey Office: 5 Pool House, Bancroft Rd, Reigate, RH2 7RP
 London Office: No.1 Croydon, 12-16 Addiscombe Rd, Croydon, CR0 0XT
 T: 01737 225711, T: 02038 281180, www.wspla.co.uk, admin@wspla.co.uk

Date	February 2023	Drawn By	MR
Scale	1:200@A3	Checked	BW

Client: Mr B McDonagh

Project: Sunset Park Homes, Whitfield Road, Brackley, NN13 5TD

Title: As Proposed Site Development Plan Plot 11

Drawing No.	J004038-TD-01	Rev.	A
-------------	---------------	------	---

Site Development Plan - Plot 11

