
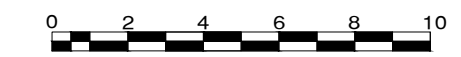
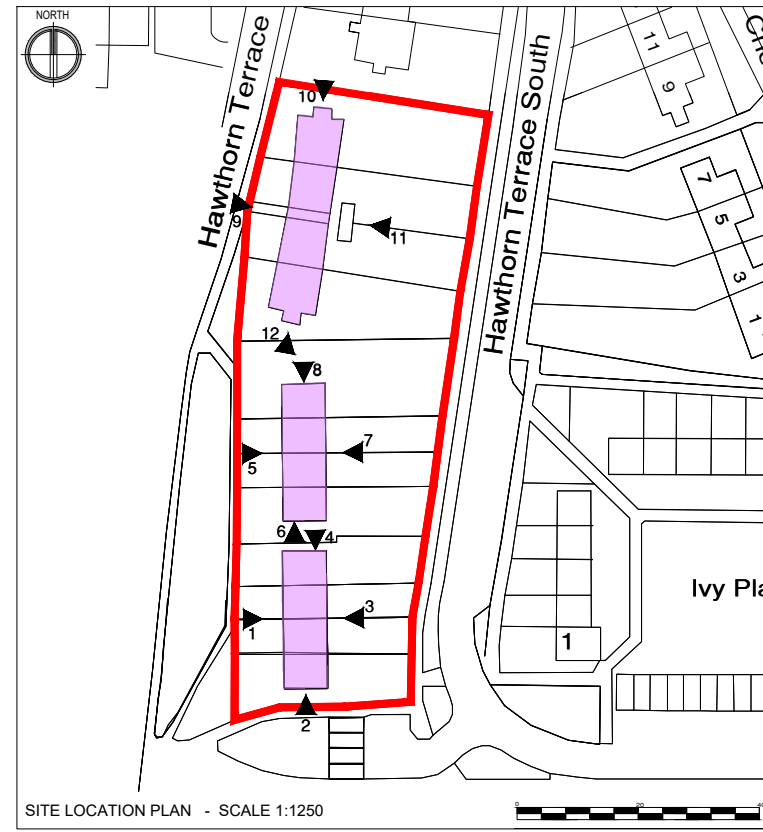
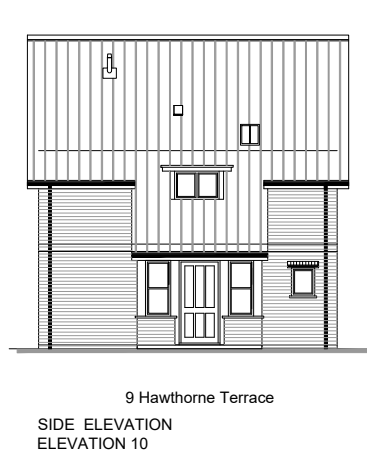
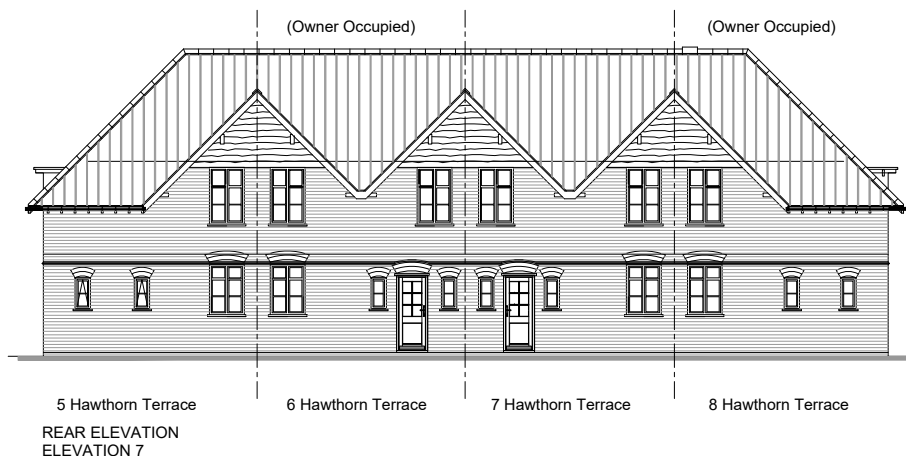
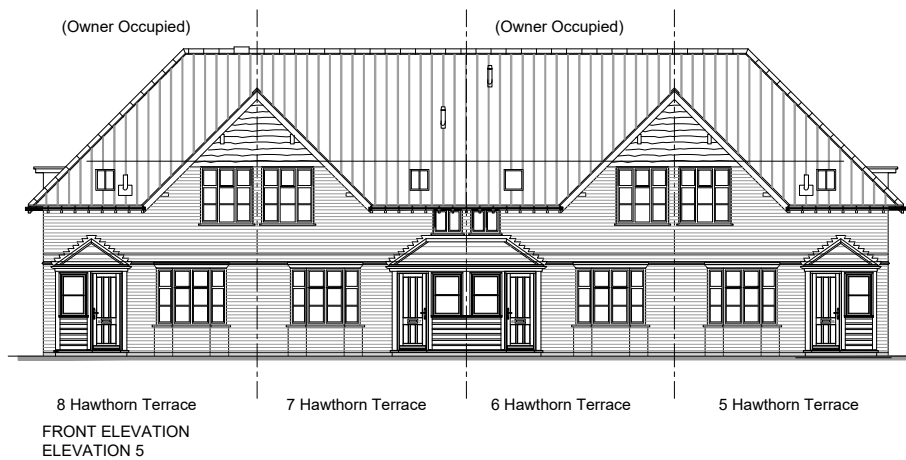


NOTES  
 Do not scale from this drawing. Only figured dimensions are to be taken from this drawing.  
 Contractor must verify all dimensions on site before commencing any work or shop drawings.  
 Report any discrepancies to the architect before commencing work. If this drawing exceeds the quantities taken in any way the architects are to be informed before the work is initiated.  
 Work within the Construction (Design & Management) Regulations 2015 is not to start until Pre Construction Health and Safety Information has been produced by the Principal Designer and a Principal Contractor has produced a Construction Phase Health and Safety Plan.  
 This drawing is copyright and must not be reproduced without consent of BSB Architecture  
 This drawing originates from the CAD file:  
 S:\2022\22810\_ Replacement Roofs, New Earswick\10\_BSB Drawings\1020\_Current Issue\1025\_Appraisal\22810\_BSB\_00\_XX\_M2\_A\_0014 P2\_0015 P1-12 Hawthorn Terrace.dwg

**REVISIONS**

Rev	Description	Dwn	Date	Chk	Date
P1	First Issue	pm	28.04.23	jnh	28.04.23
P2	Minor amendments	pm	27.07.23	jnh	27.07.23

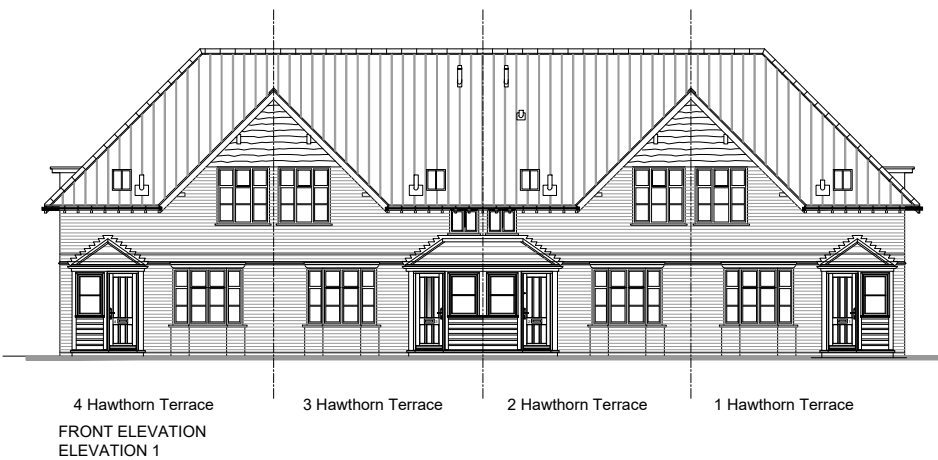

**BSB Architecture**  
 The Deep Business Centre  
 Tower Street  
 Kingston upon Hull - HU1 4BG  
 Tel : 01482 325 276  
 Fax: 01482 213 502  
 Email: info.bsbarchitecture@gmail.com

**RIBA**   
 CLIENT  
 Joseph Rowntree Housing Trust

PROJECT  
 Energy Enhancements  
 Replacement Roofs Programme  
 New Earswick

DRAWING TITLE  
 Existing Elevations  
 1 - 12 Hawthorn Terrace  
 & Location Plan

Drawing Status For Information_S2	Scale 1:200; 1250	Sheet Size A3
Drawn pm	Date 23/03/23	
Checked jnh	Date 23/03/23	
Drawing No. 22810-BSB-00-XX-DR-A-0014	Revision P2	

