




Section 01

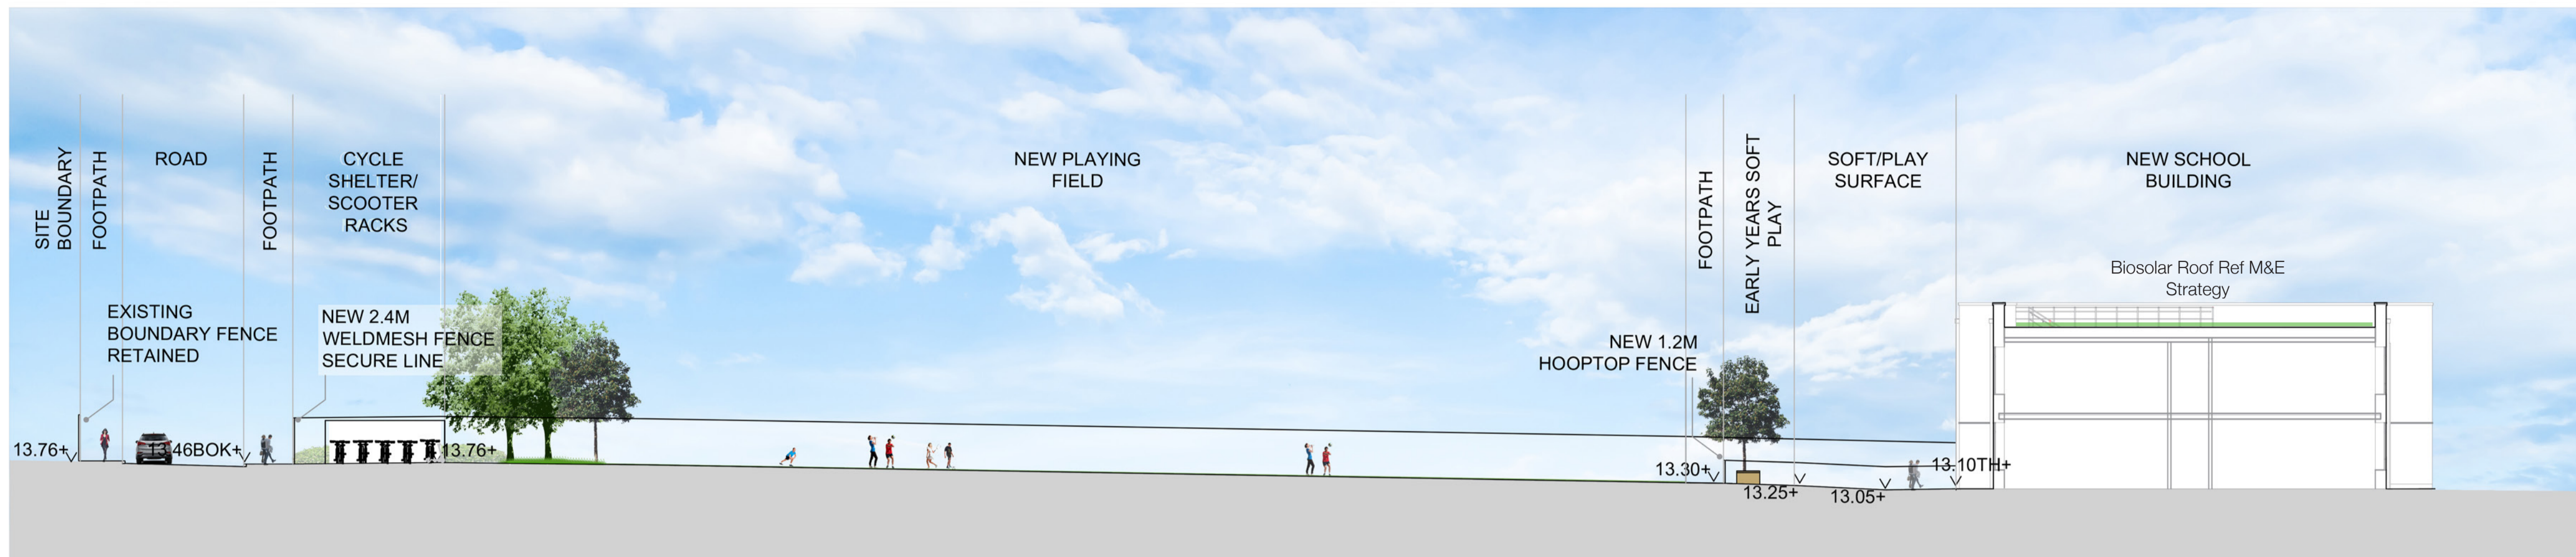

Section 02

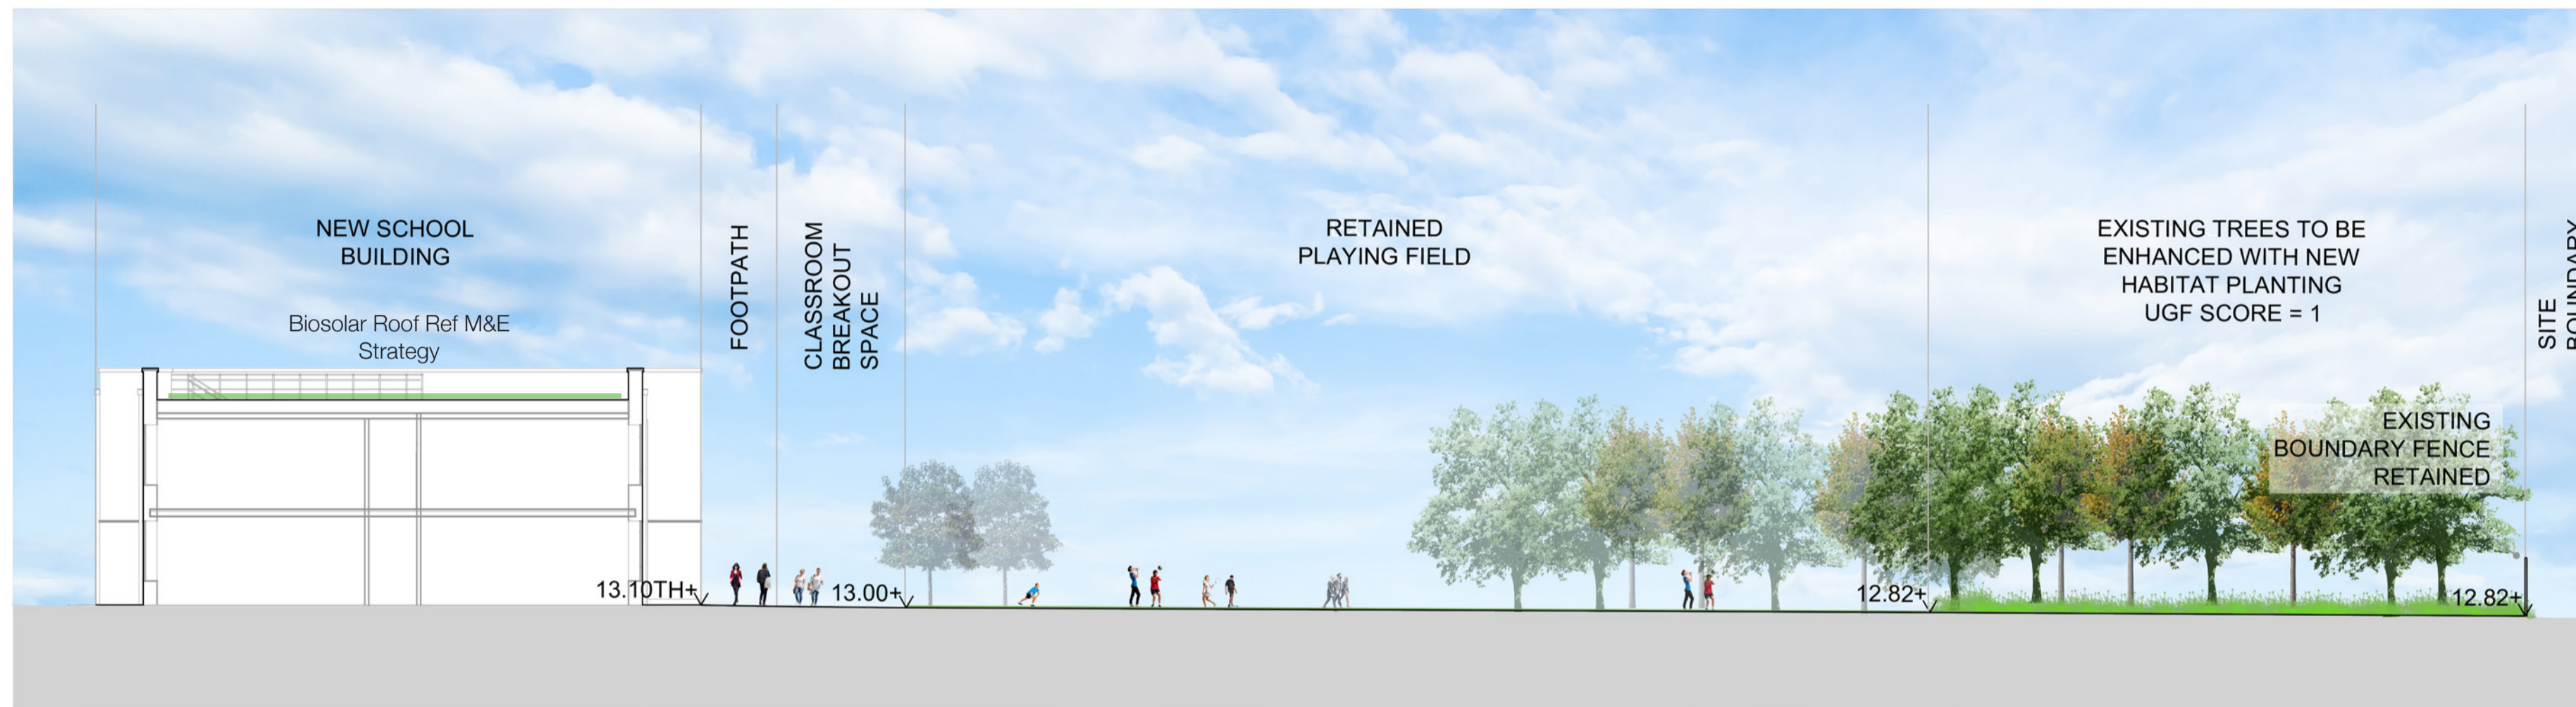

Section Location Plan-Not to Scale

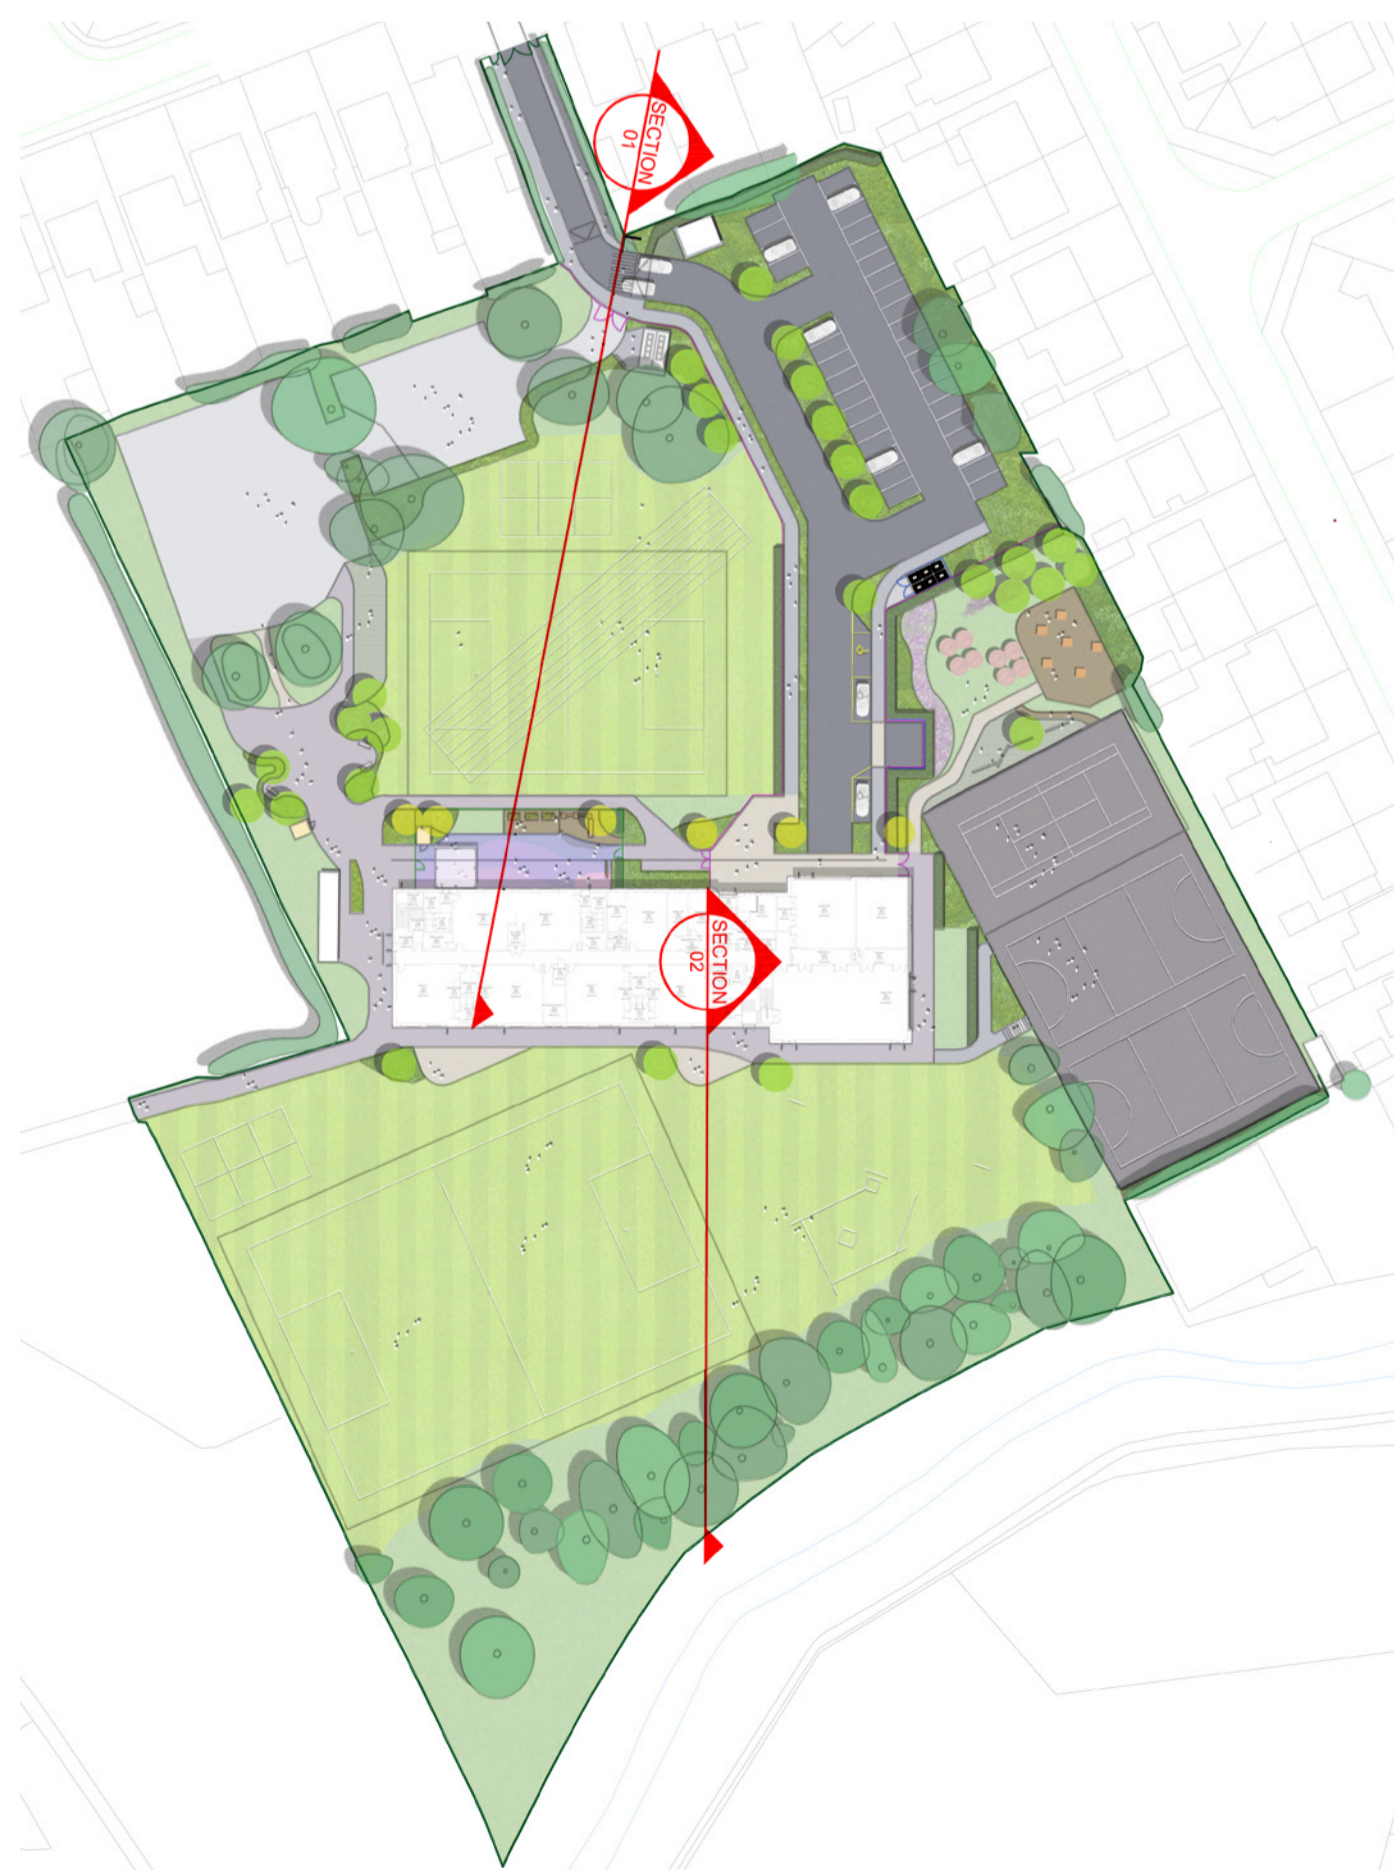

DRAWING NOTES:

- GENERAL:**
1. COPYRIGHT OF THIS DRAWING IS VESTED IN PLINCKE AND IT MUST NOT BE COPIED OR REPRODUCED WITHOUT CONSENT.
 2. DO NOT SCALE FROM THIS DRAWING - DIMENSIONS GOVERN. IF IN DOUBT, ASK.
 3. ALL DIMENSIONS ARE IN MILLIMETRES UNLESS NOTED OTHERWISE. ONLY FIGURED DIMENSIONS ARE TO BE TAKEN FROM THIS DRAWING.
 4. ALL DIMENSIONS SHALL BE VERIFIED ON SITE BEFORE PROCEEDING WITH THE WORK. ALL CONTRACTORS MUST VISIT SITE AND BE RESPONSIBLE FOR TAKING AND CHECKING ALL DIMENSIONS RELATIVE TO THEIR WORK.
 5. PLINCKE SHALL BE NOTIFIED IMMEDIATELY BY EMAIL OF ANY DISCREPANCIES.
 6. PLINCKE ACCEPT NO LIABILITY FOR ANY EXPENSE, LOSS OR DAMAGE OF WHATSOEVER NATURE AND HOWEVER ARISING FROM ANY VARIATION MADE TO THIS DRAWING OR IN THE EXECUTION OF THE WORK TO WHICH IT RELATES WHICH HAS NOT BEEN REFERRED TO THEM AND PRIOR APPROVAL OBTAINED.
 7. ALL PLINCKE DRAWINGS TO BE READ IN CONJUNCTION WITH ALL RELEVANT ARCHITECTURAL, CAS ENGINEERS AND M&E ENGINEERS DRAWINGS AND SPECIFICATIONS.

REFERENCE FILES:

1. THIS DRAWING IS BASED ON THE FOLLOWING EXTERNAL CONSULTANTS DRAWINGS:

| CONSULTANT | REFERENCE FILE | DATE RECEIVED |
|------------|----------------|---------------|
| | | |

HEALTH, SAFETY & ENVIRONMENTAL INFORMATION:

1. IT IS ASSUMED THAT ALL WORKS ON THIS DRAWING WILL BE CARRIED OUT BY A COMPETENT CONTRACTOR AND, WHERE APPROPRIATE, WORKING TO AN APPROVED METHOD STATEMENT.
2. THIS DRAWING IS TO BE READ IN CONJUNCTION WITH ALL OTHER HAZARDS / RISKS WHICH HAVE BEEN IDENTIFIED AND RECORDED WITHIN THE PRE-CONSTRUCTION INFORMATION PACK AND / OR THE CONSTRUCTION PHASE H&S PLAN.
3. IN ADDITION TO THE HAZARDS / RISKS NORMALLY ASSOCIATED WITH THE TYPES OF WORK DETAILED ON THIS DRAWING, NOTE THE FOLLOWING:

| ITEM N° | RISK REGISTER DETAILS |
|---------|-----------------------|
| | |

P01_STAGE 03 FIRST ISSUE AA AA 08/06/23

| REV | DESCRIPTION | DRAWN | CHECK | DATE |
|-----|-------------|-------|-------|------|
| | | | | |

KEY PLAN

CLIENT



plincke.

MANCHESTER 0161 237 9223 north@plincke.com
 RUGBY 0178 881 7866 midlands@plincke.com
 LONDON 0207 739 3330 london@plincke.com

www.plincke.com

PROJECT TITLE: HEMPLAND PRIMARY SCHOOL STATUS: S4

DRAWING TITLE: SITE SECTIONS SCALE @ A1: 1:500

DATE: 08/06/23

PROJECT No: SRP1062 DRAWING No: SRP1062-PLI-ZZ-XX-D-L-1801 REVISION: P01

SCALE BAR @

Sections Scale 1:200

