




Section 1
1 : 100




Section 2
1 : 100



Section 3
1 : 100

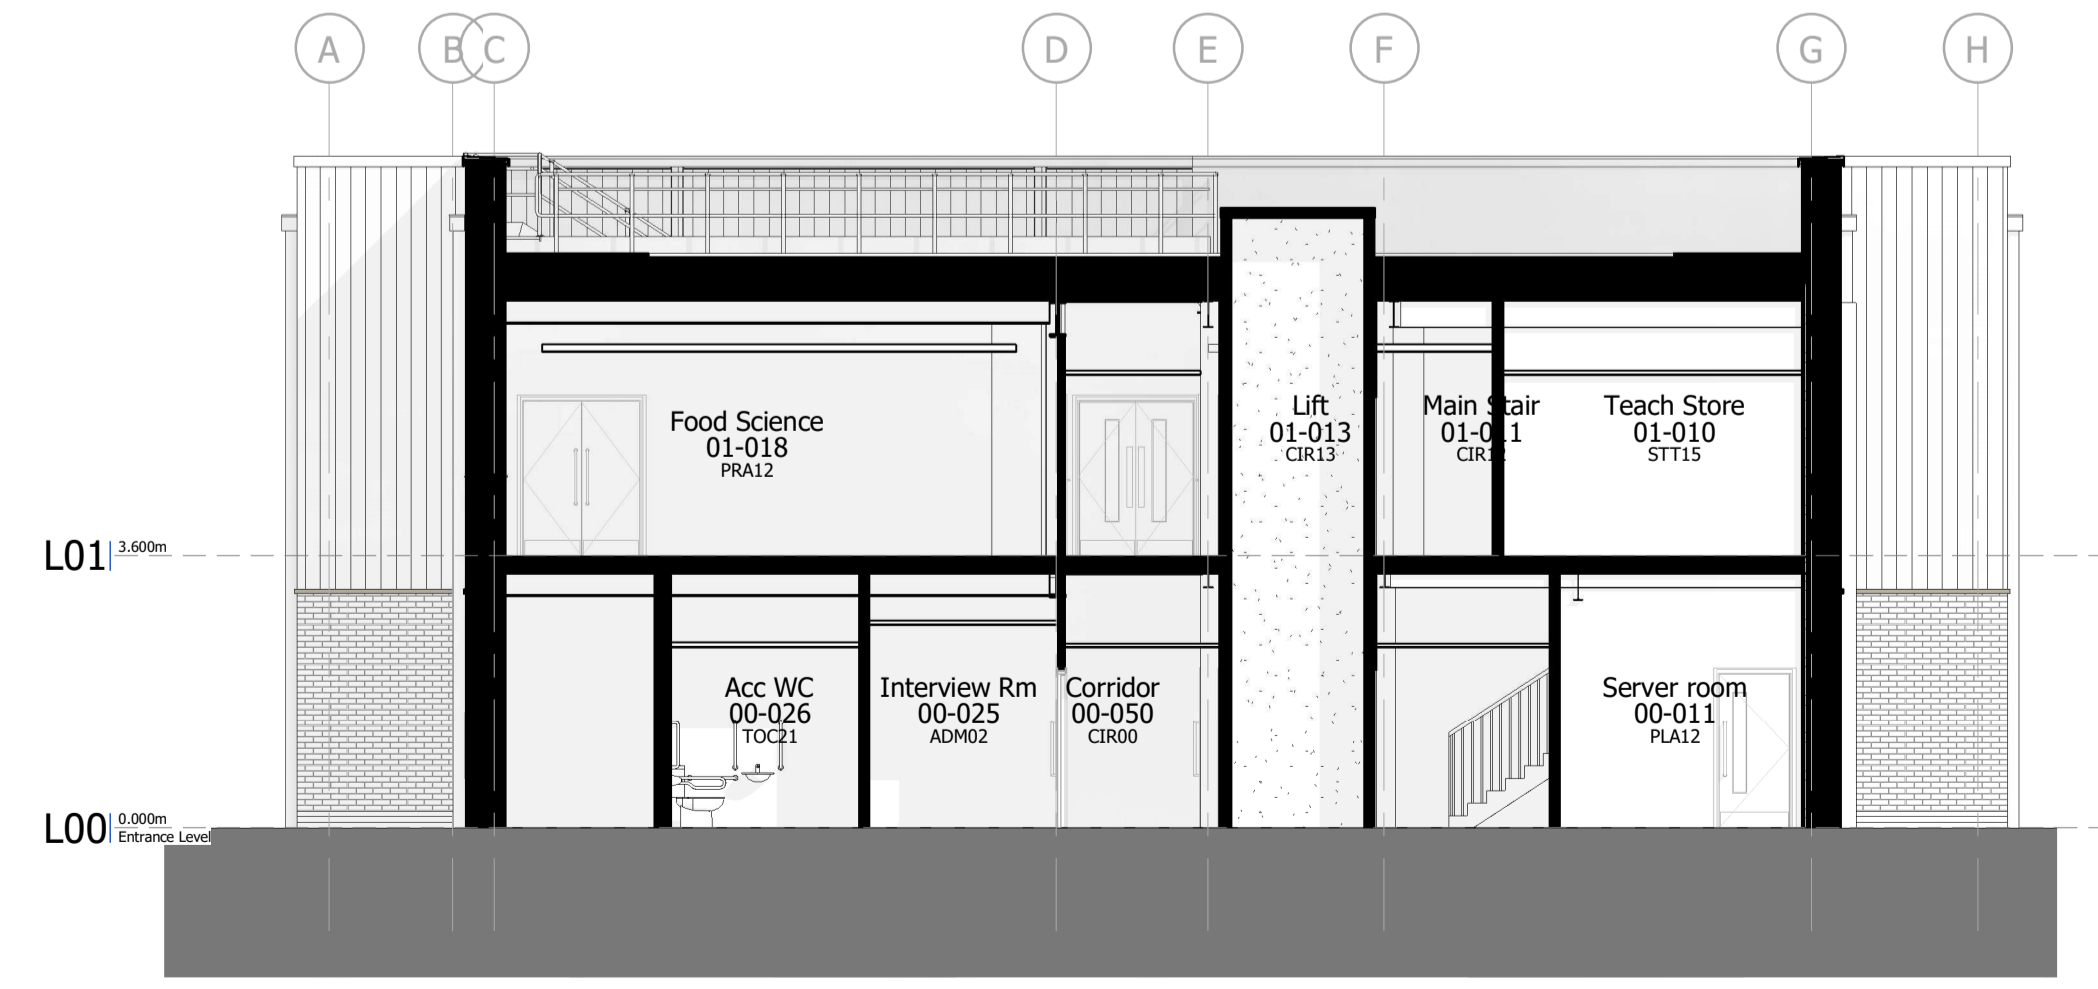

Section 4
1 : 100

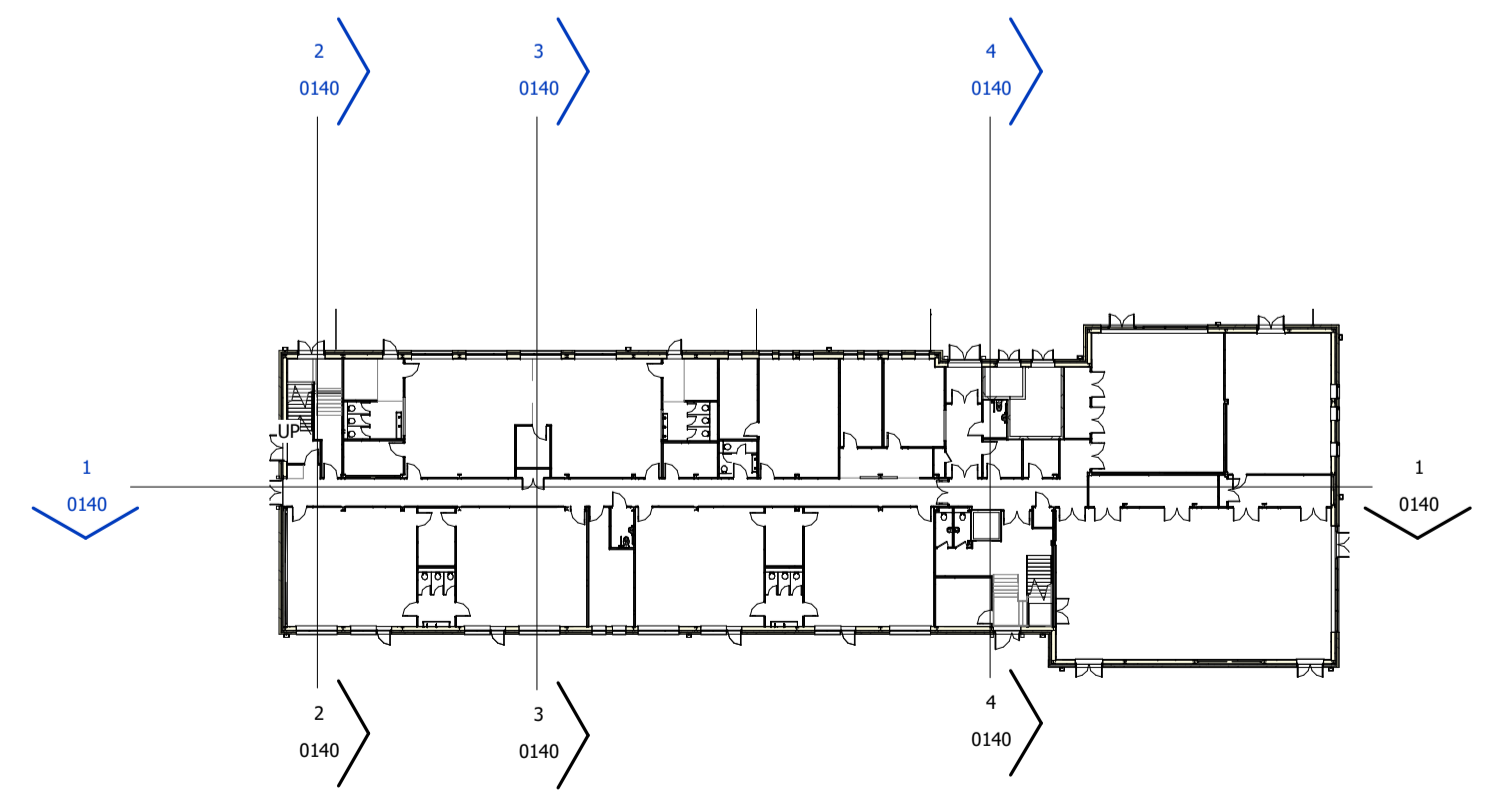

Section Key Plan
1 : 500

Rev:	Date:	Drawn:	Checked:	Description:
PL				Planning

PL Planning

Hempland Primary School

Section Proposed

Location:
Whitby Ave
York
YO31 1ET

Client:
ISG

UPRN	Originator	Zone	Level	Type	Role	Series/Number	Revision:
SRP1062-WBA-AA-XX-D-A-0140							P01

Date: 07/2023
Drawn: JN
Checked: PN
Scale: @A1
Int. Job No: 3783-011

WATSON BATTY ARCHITECTS

Shires House, Shires Road
Guiseley, Leeds LS20 8EU
Leeds | Loughborough

T: 01943 876 665
E: enquiries@watsonbatty.com
W: www.watsonbatty.com

FUTURE BUILT

Note: Do not Scale from this drawing. All dimensions to be checked on site