


Contractors must check all dimensions on site. Only figured dimensions are to be worked from. Discrepancies are to be reported immediately.

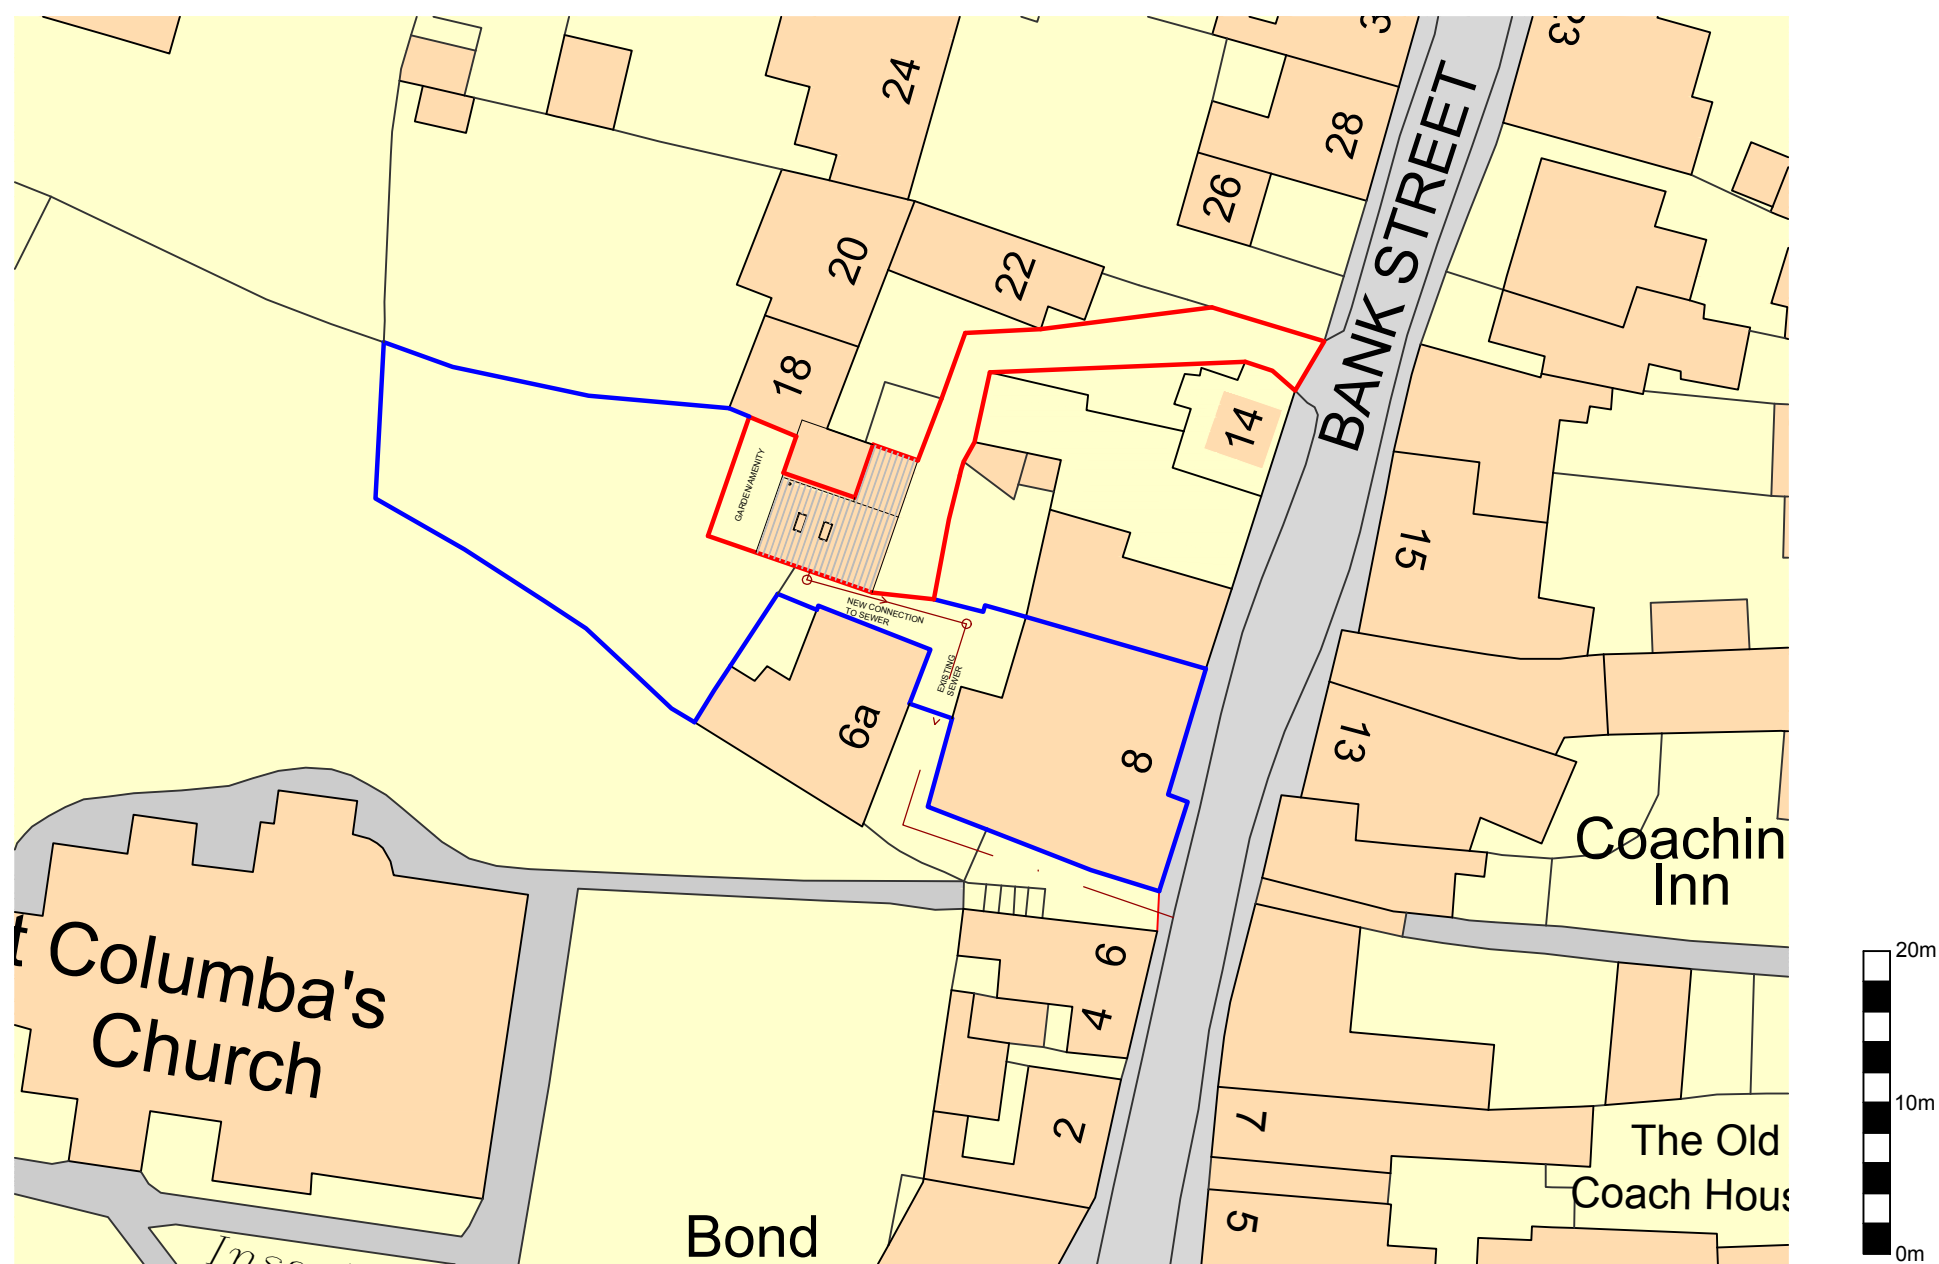

BLOCK PLAN 1:500



A	16.06.23	Layouts altered
Rev	Date	Comment



Chartered Building Surveyors
9 Penhale View
Cubert
Newquay
Cornwall,
TR8 5FW
Tel: 01637 622304
Email: info@atlanticbuildingconsultants.co.uk

Project
8 Bank Street
St Columb Major
TR9 6AU

Client
Mr A Julian

Drawing Title
Block Plan
As Proposed

Scale. 1:500 @ A3

Drg No.	ABC168-06
---------	-----------

File No. ABC168

Designed by JDR	Drawn by JDR
--------------------	-----------------

By	By
Date July 2023	Rev

© This Drawing is the Copyright
of Atlantic Building Consultants Ltd