
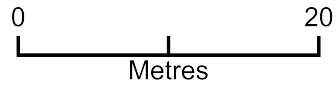


Yafflewood ASHP install site

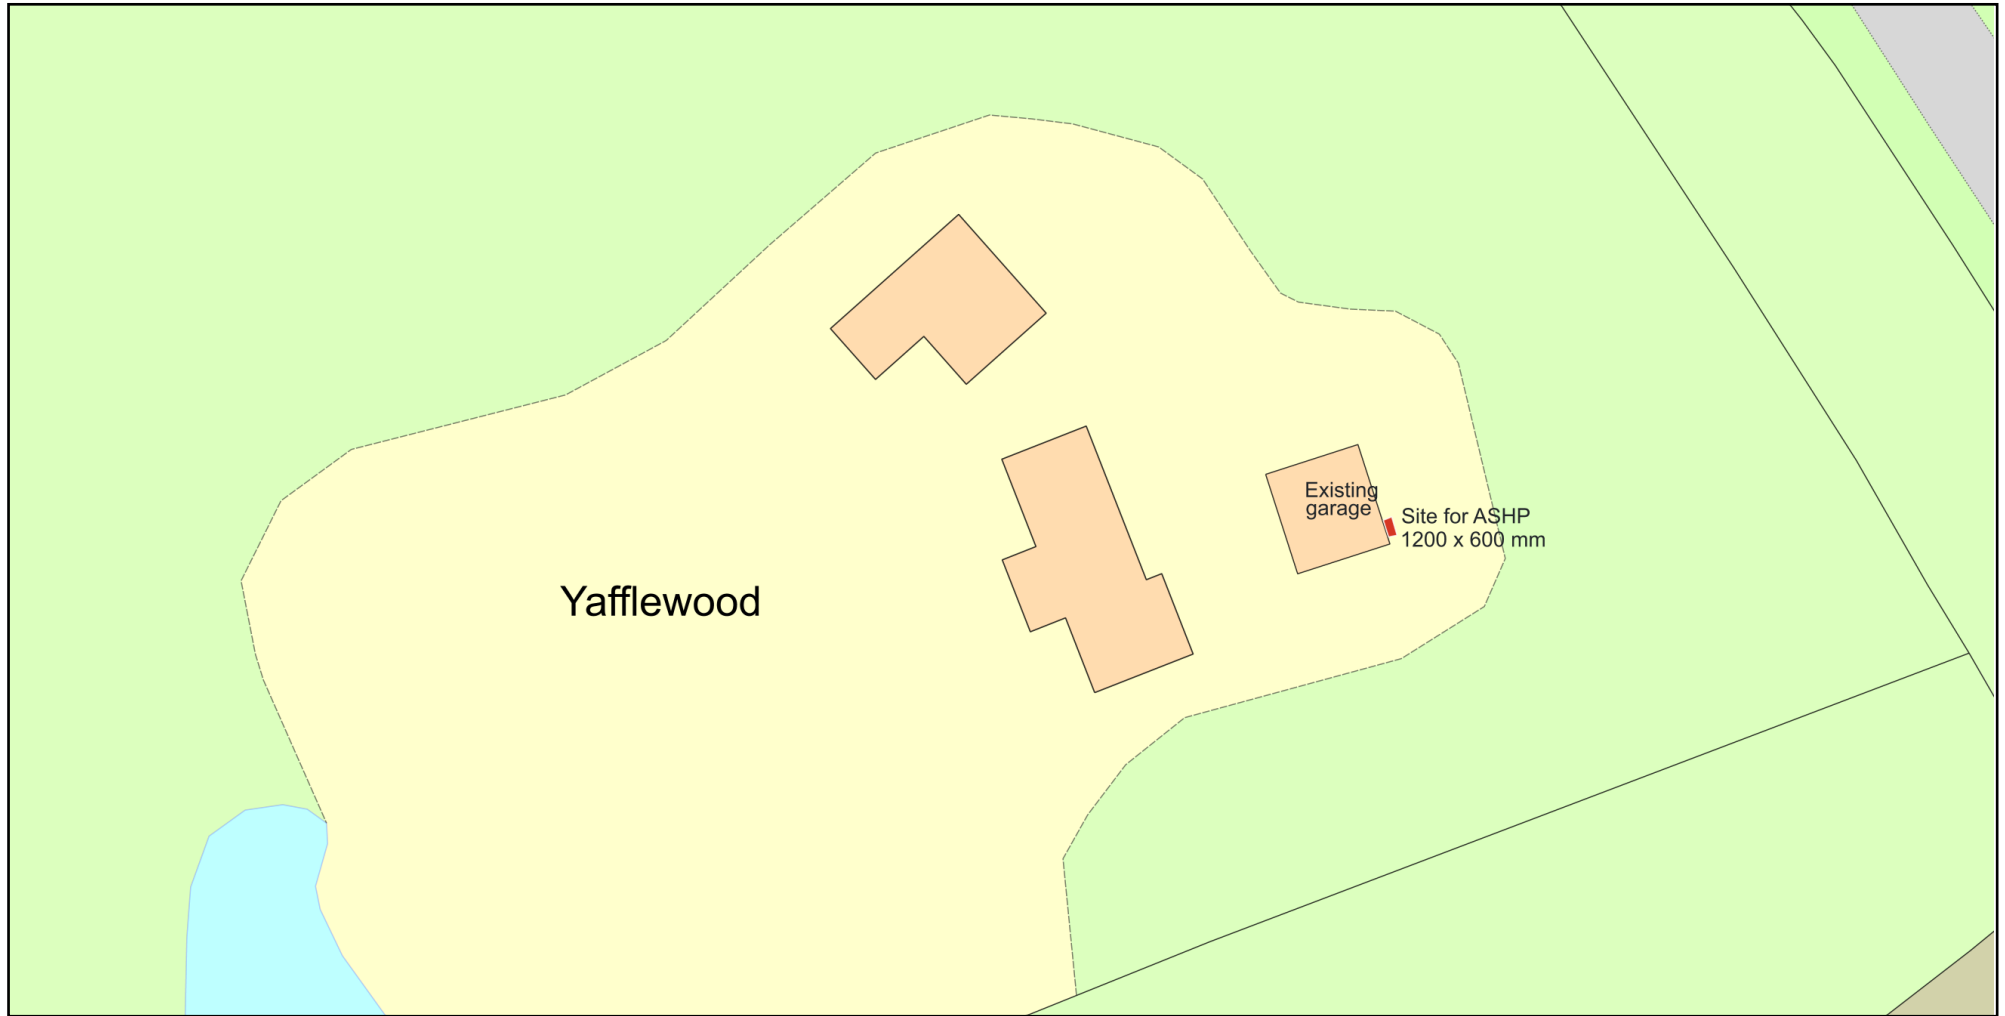

Plan Produced for: G Wilson

Date Produced: 31 Jul 2023

Plan Reference Number: TQRQM23206123247118

Scale: 1:500 @ A4

© Crown copyright and database rights 2023 OS 100042766