



Jasmine Cottage

Waterman Cottage




Newman Cottage

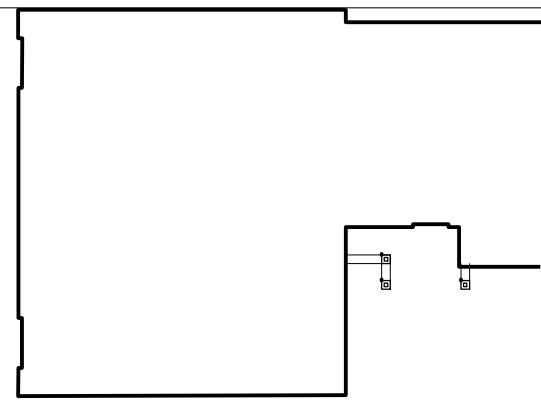

Hangercroft

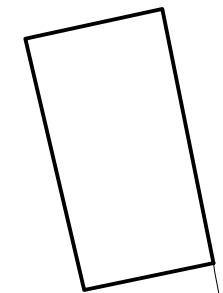

Wheelwrights

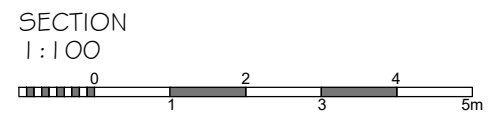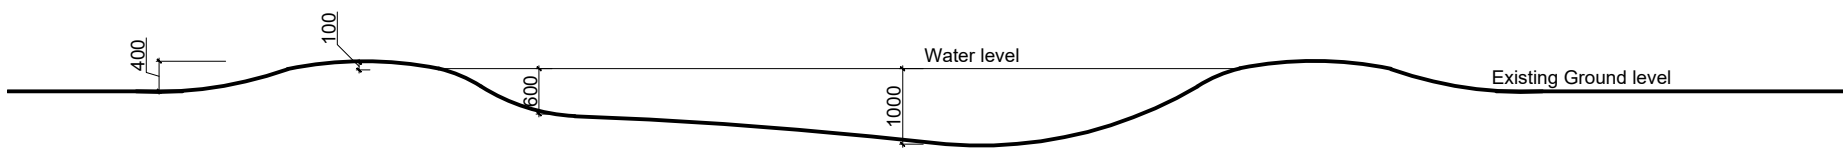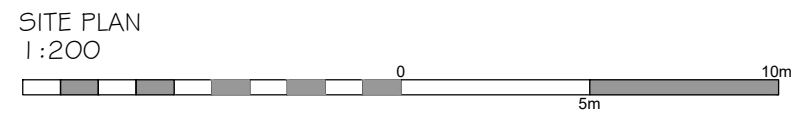

REVISIONS

Maurice Phillips Partnership
Chartered Architects, Landscape Consultants, Project Managers

Chiltern House,
114 Severalls Avenue, Chesham,
Buckinghamshire, HP5 3EL

Tel: 01494 793777
E-mail: admin@mpparchitects.co.uk

Project
HANGERCROFT PADDOCK
GRACIOUS STREET

Client
Mr and Mrs J Butcher

Title
PROPOSED WILDLIFE POND
PLAN AND SECTION

Scale 1:200 and 1:100 at A3	Drawing No. 1354 : 11	Revision:
Date July 2023		