


NOTES

Do not scale from this drawing unless for Planning purposes. Figured dimensions only are to be used.
 All dimensions must be checked on site by the Contractor prior to the commencement of any fabrication or building works.
 Where applicable, dimensions and details are to be read in conjunction with specialist consultants' drawings; any disparity between drawings is to be brought to the attention of ABC Ltd prior to the commencement of any fabrication or building works.
 This drawing is the property of ABC Ltd and may not be reproduced without their permission.




REVISIONS

REV	NOTE	DATE
-----	------	------

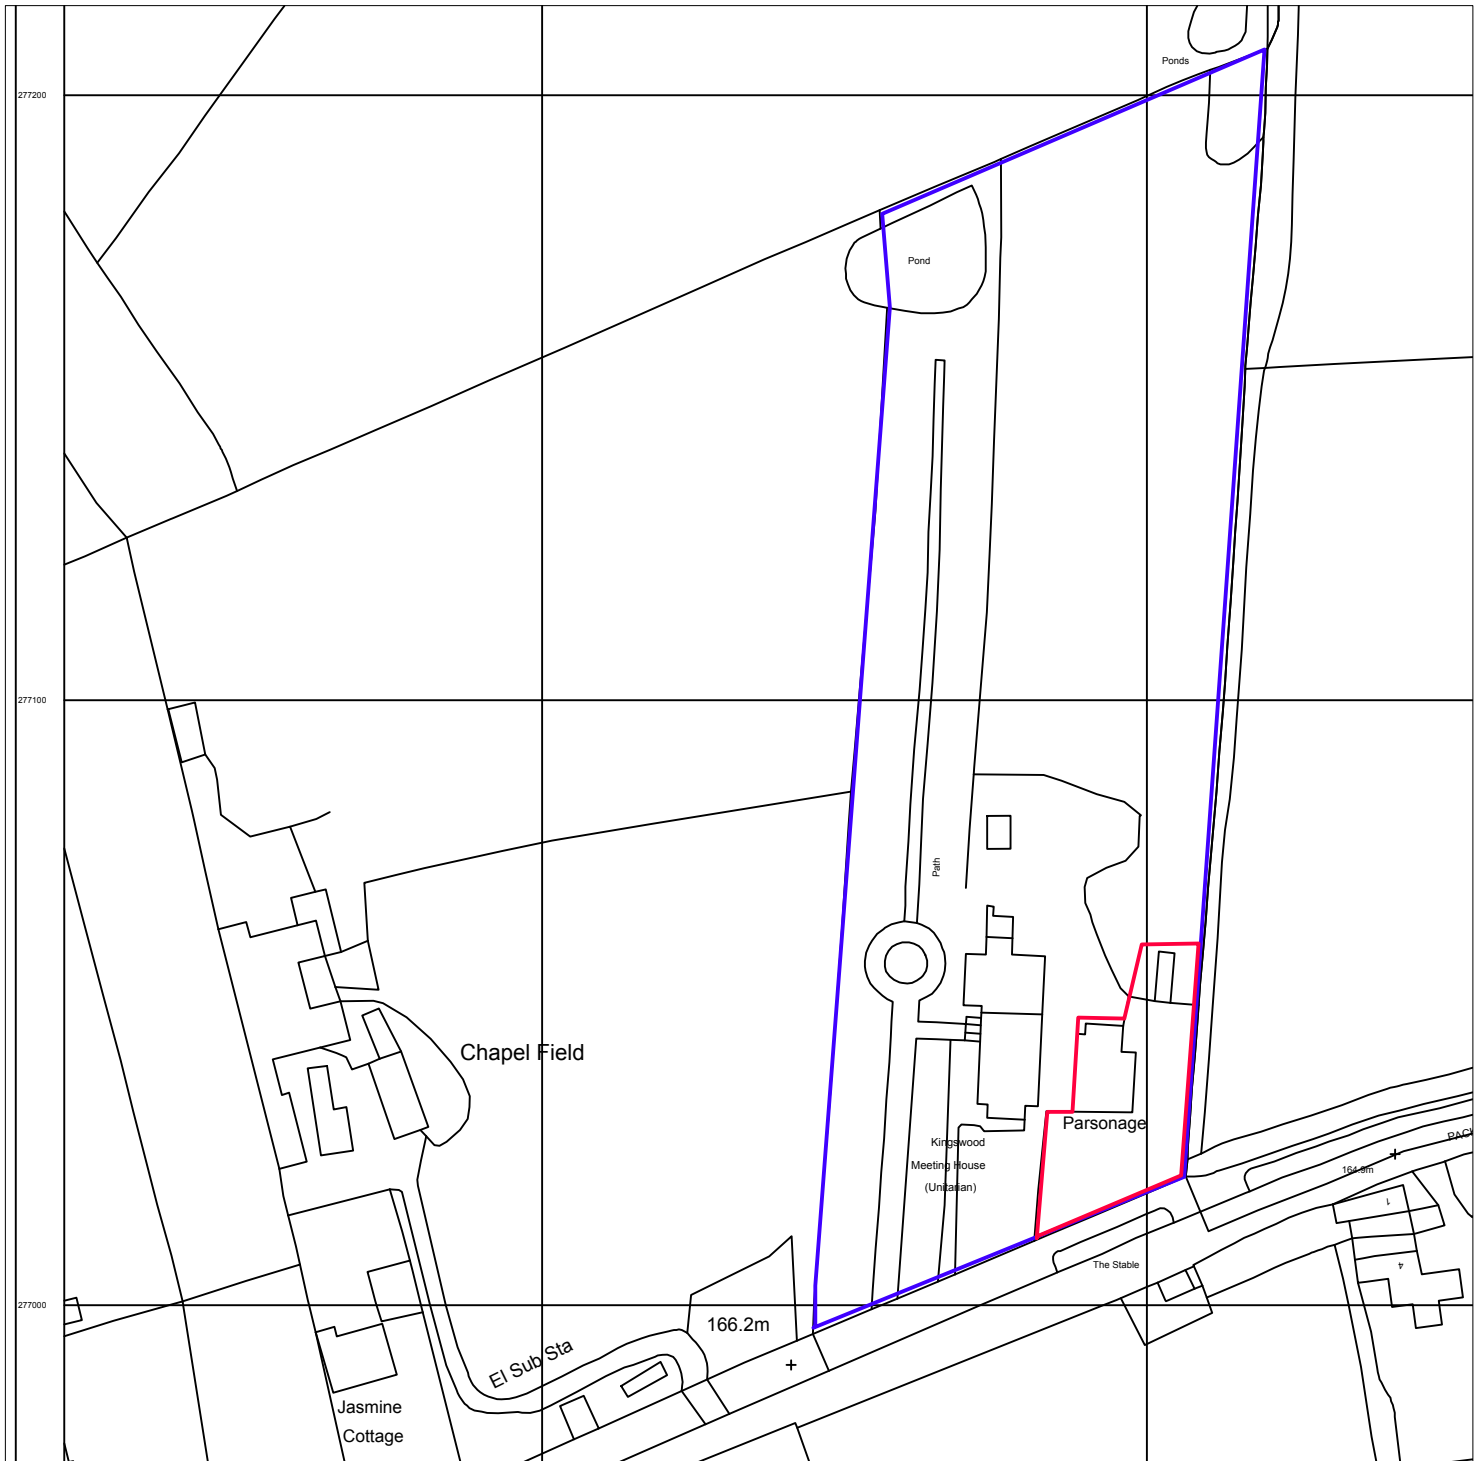

Serial number: 269532
 © Crown copyright and database right 2023
 Ordnance Survey licence: 100049857
 Reproduction in whole or in part is prohibited
 without the prior permission of Ordnance Survey

Ordnance Survey
 Ukmappoint.com

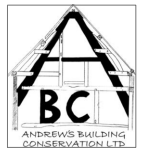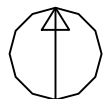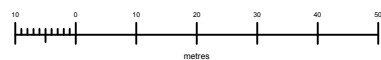

JOB TITLE Packhorse Lane, Hollywood, Birmingham B47 5DQ		CLIENT Kingswood Chapel Trust	
DRAWING TITLE OS Location map		SCALE 1:1250 @ A4	
DRAWING STATUS Information	DRAWN A Shenton	CHECKED A Shenton	DRAWING NUMBER ABC/KINGSW/ALS/010
			REV 00
			DATE 14/08/2023