

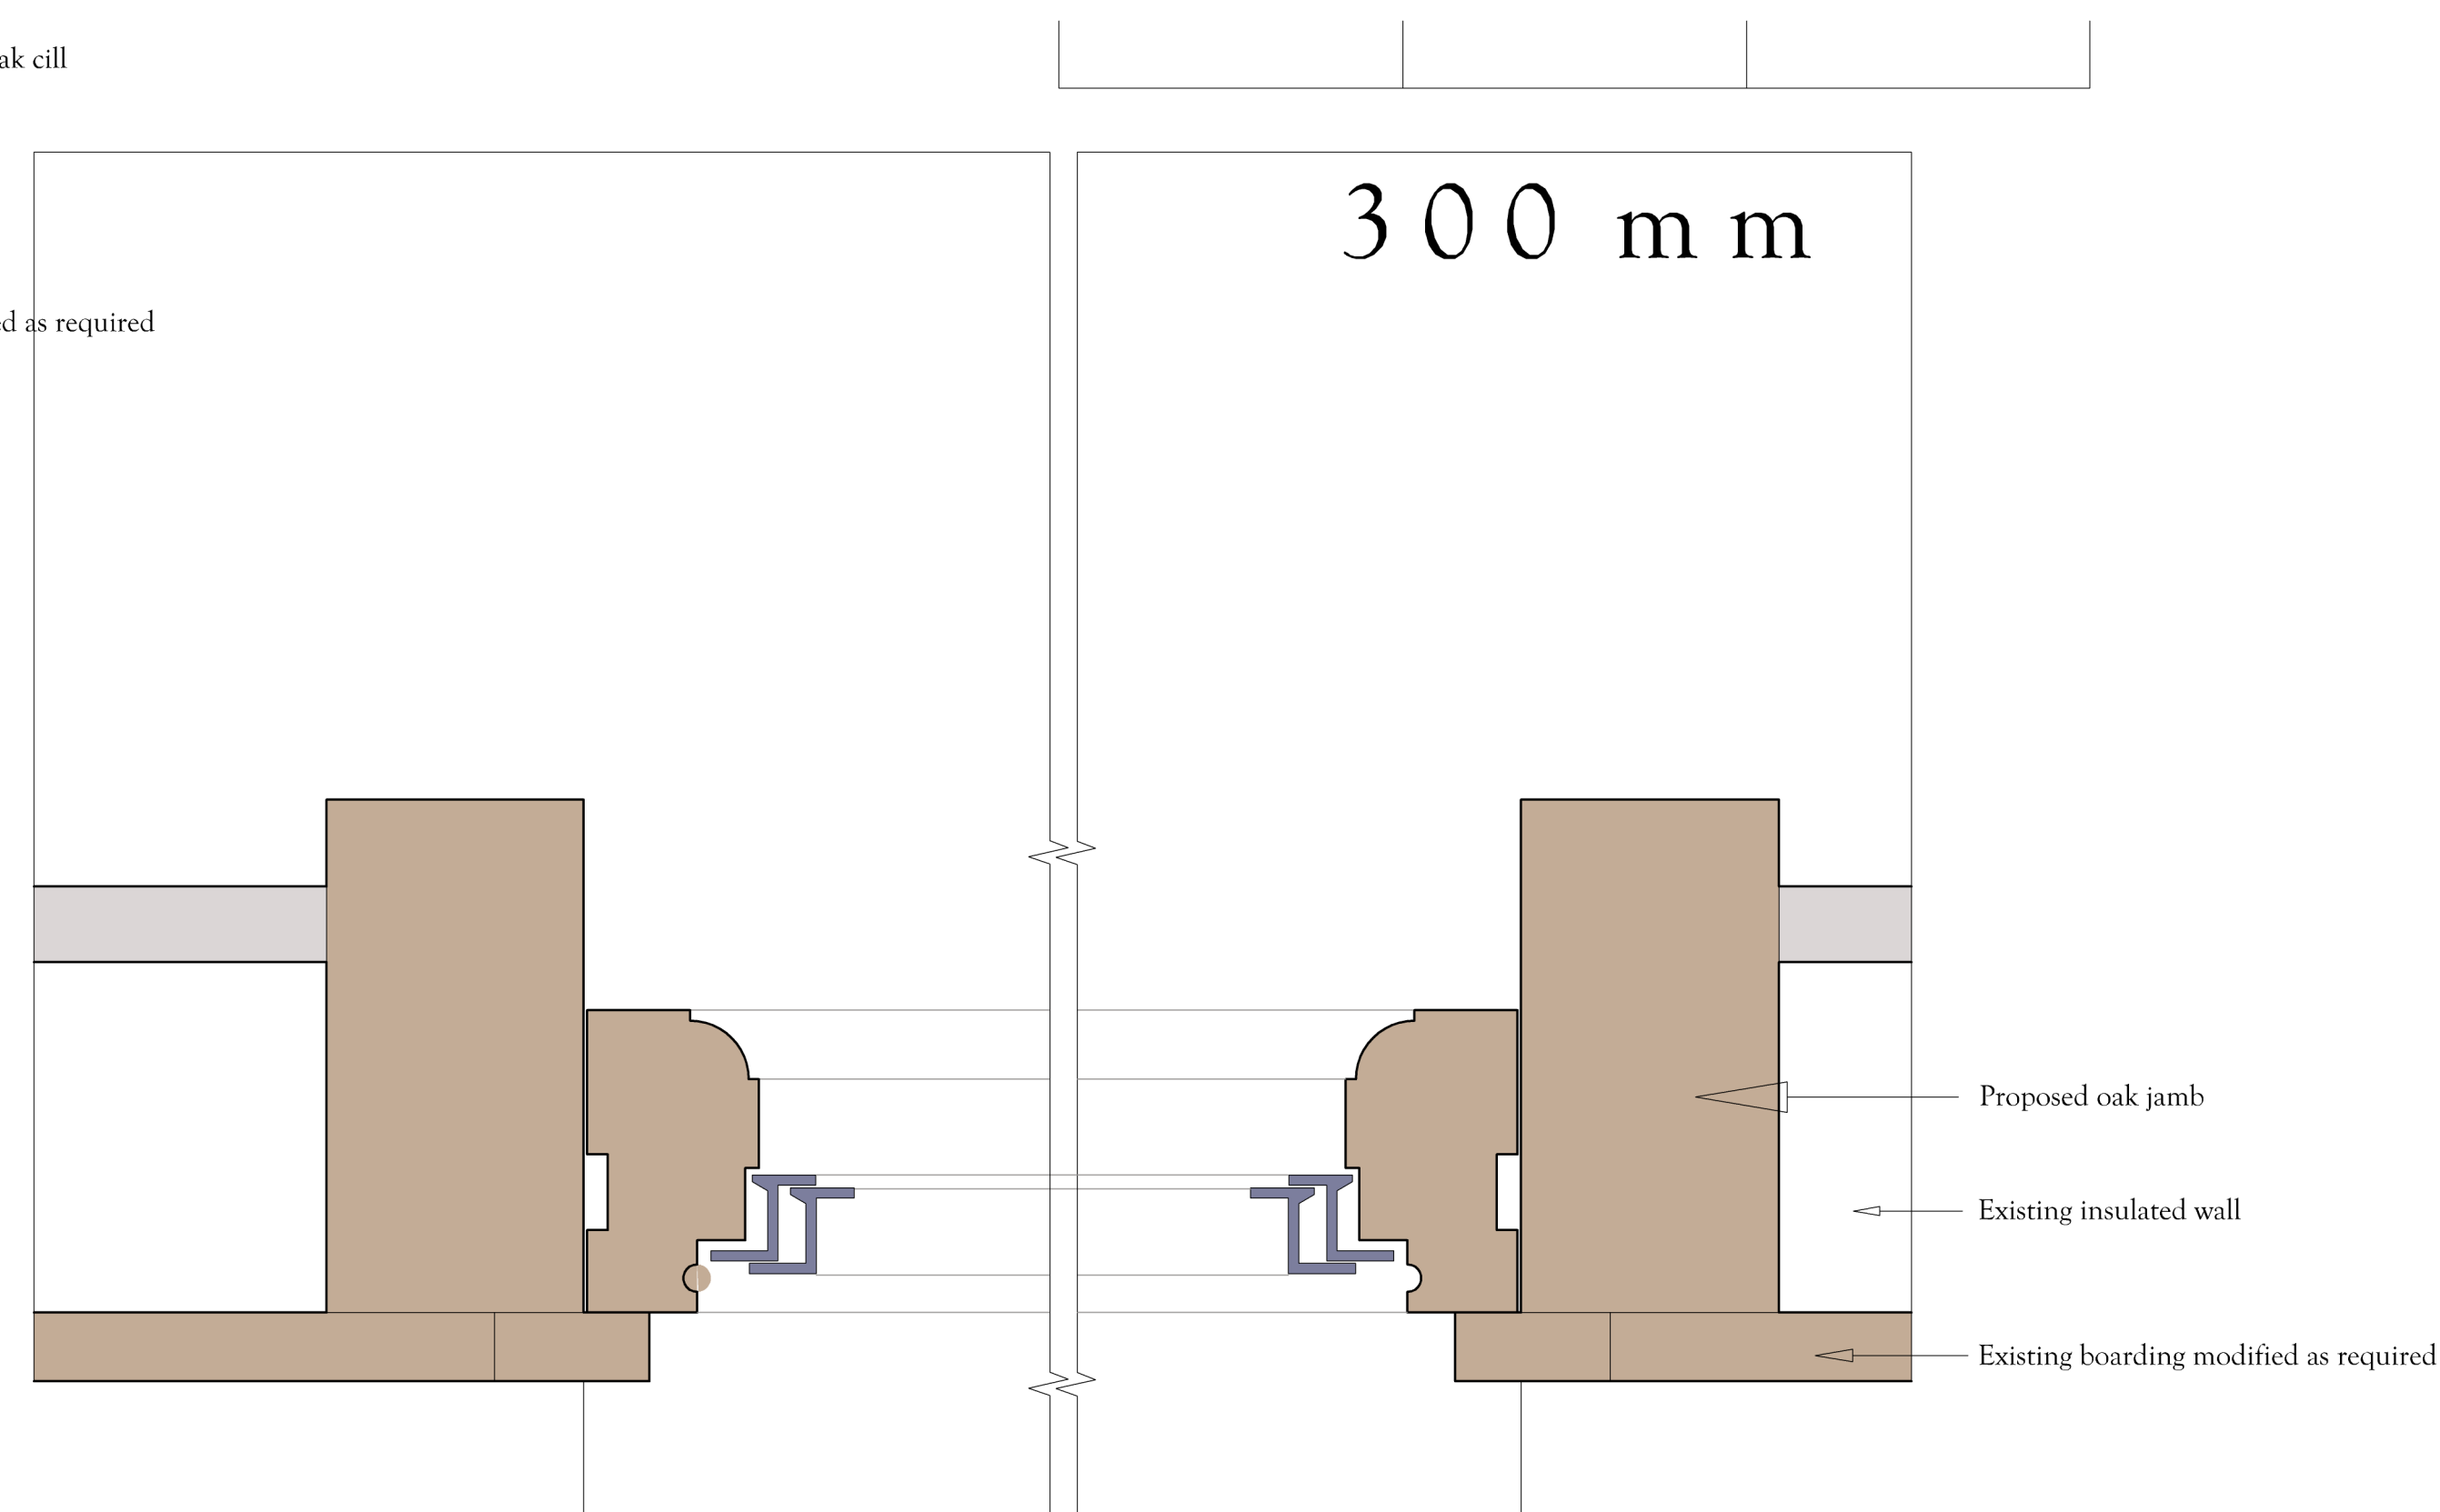
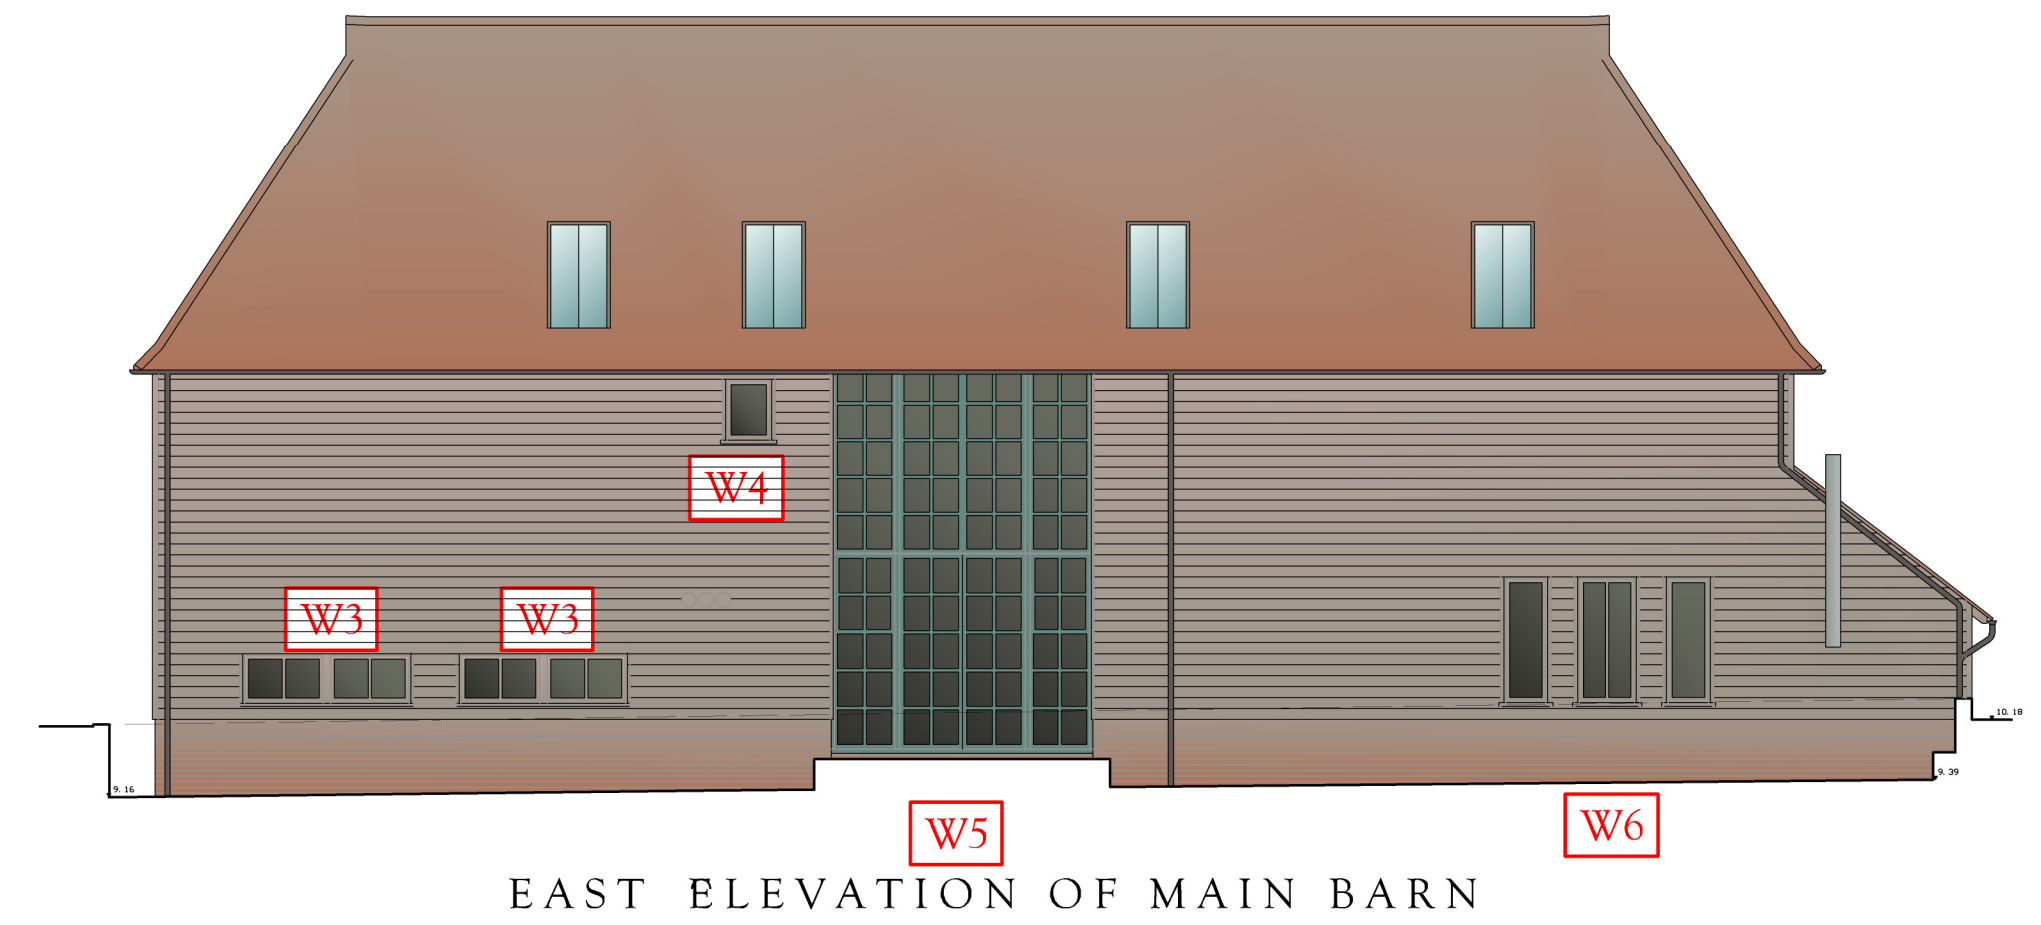


SECTION

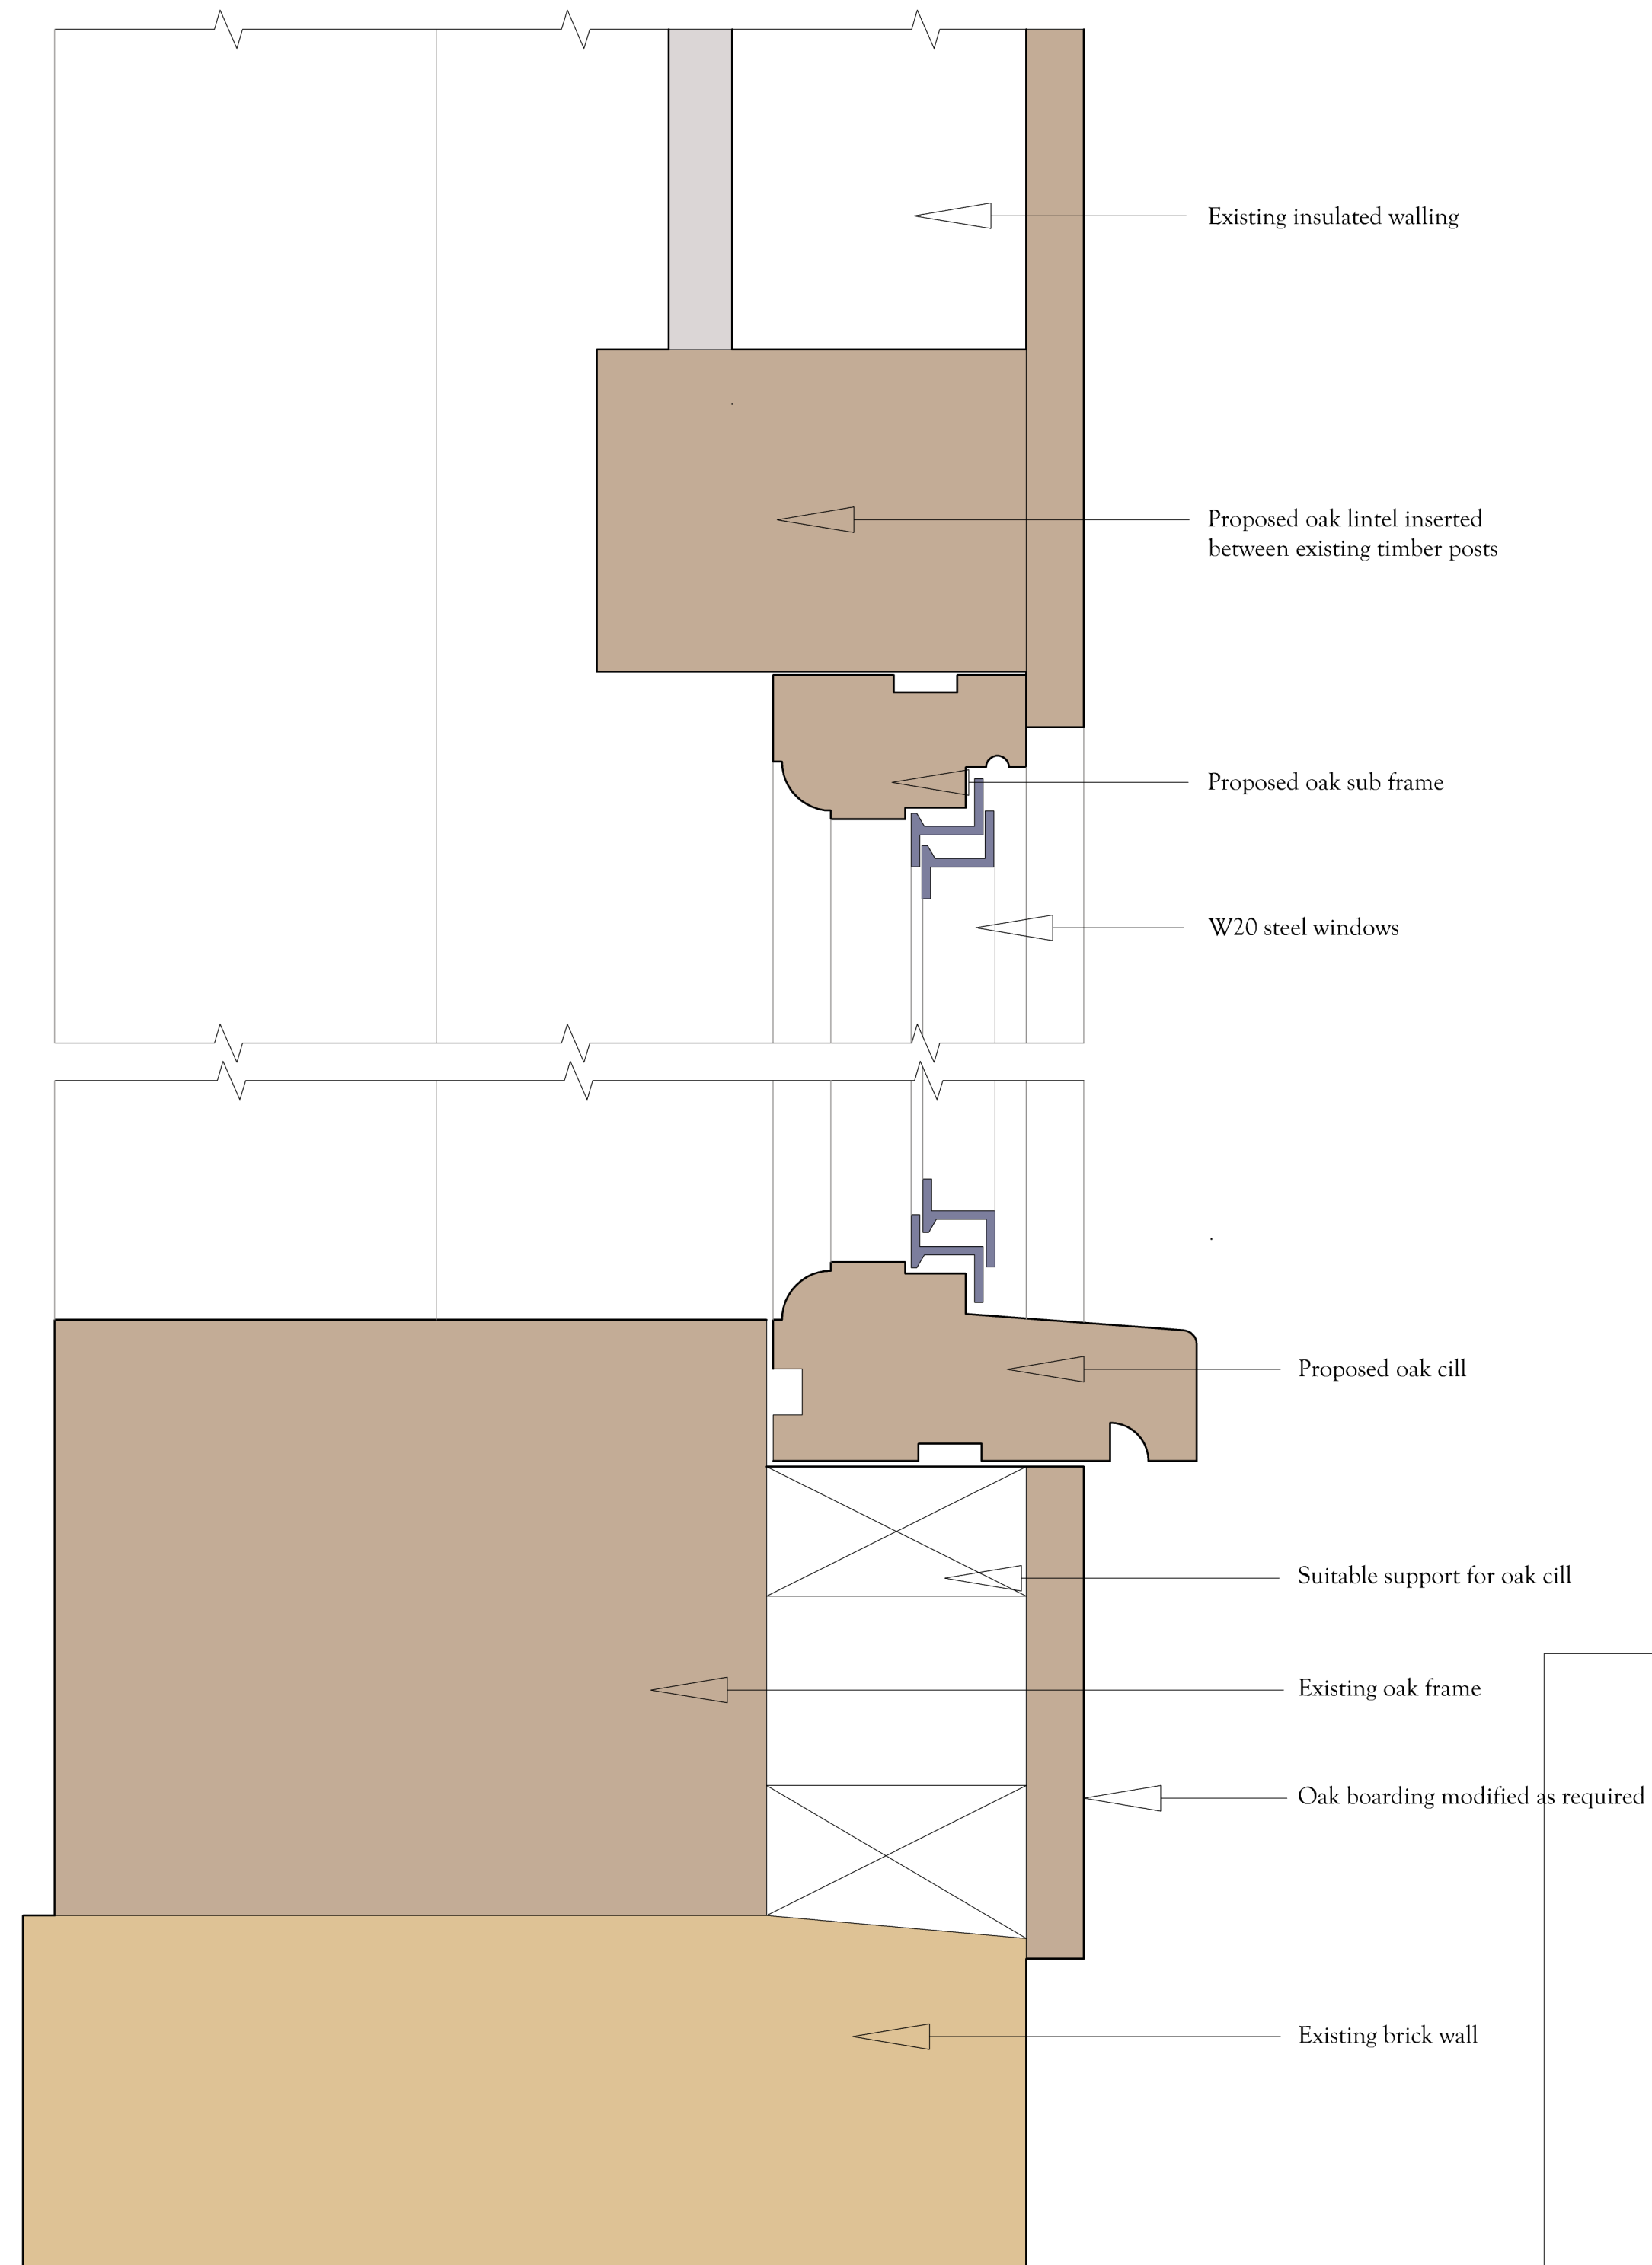

PLAN OF WINDOW

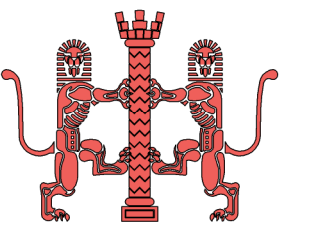

GRAHAM RIX R I B A  
CHARTERED ARCHITECT  
13 Furze Lane, Purley  
Surrey CR8 3EJ

tel: 020 8660 2571

web site: www.grahamrix.co.uk  
email: graham@grahamrix.co.uk

Proposed Conversion  
of  
MILLWATER BARN  
MILL LANE  
RIPLEY GU23 6QT  
for Miss Andrea Larner

WINDOW W6

scale 1:100, 1:2      01/08/2023

MB/6      W6