





National Trust | Implement Shed and Boundary Wall, Horton Court

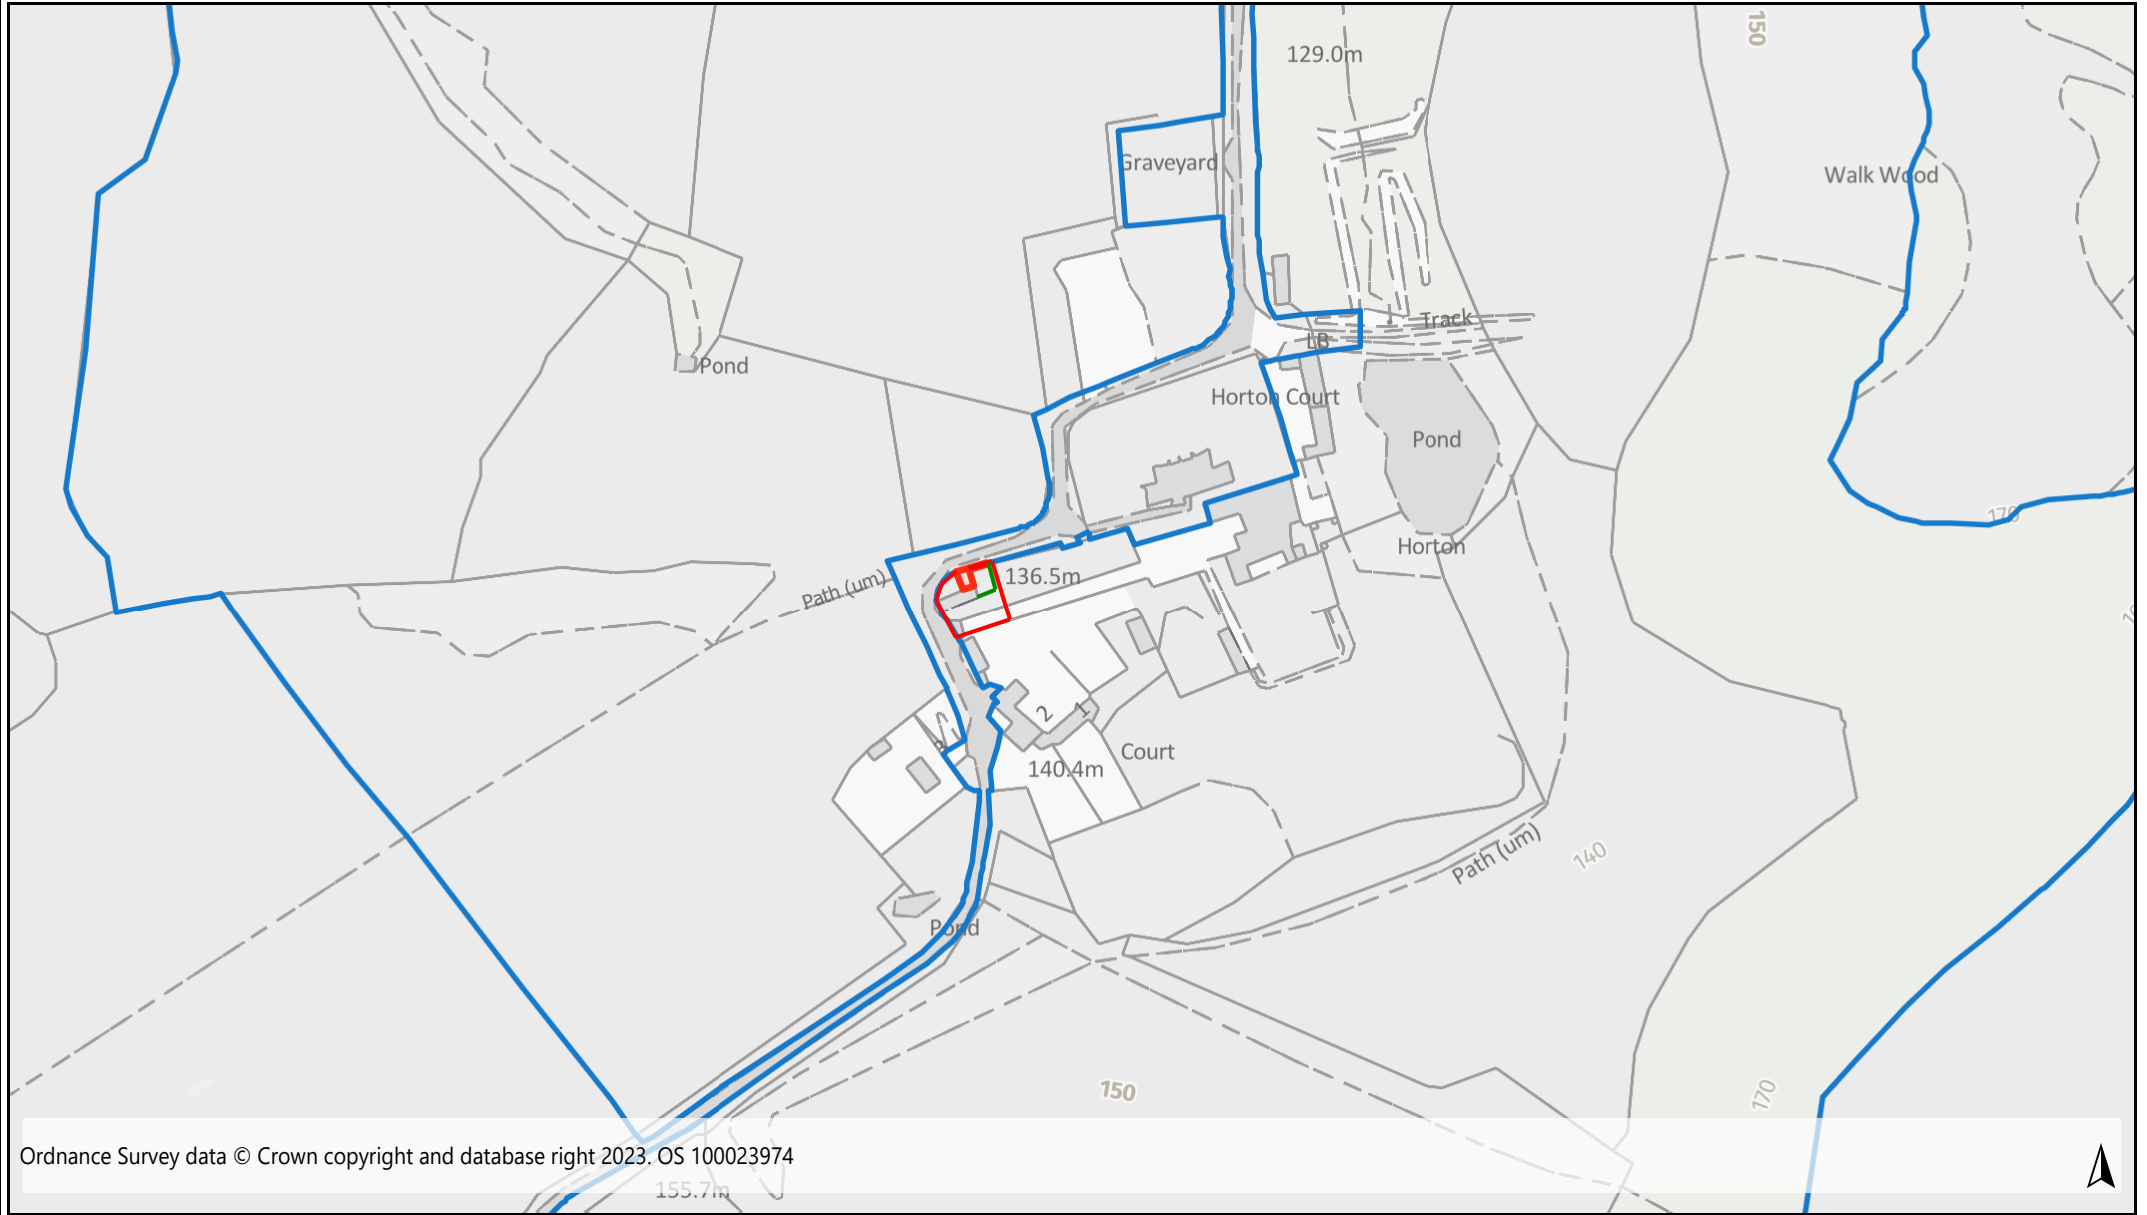

Ordnance Survey data © Crown copyright and database right 2023. OS 100023974

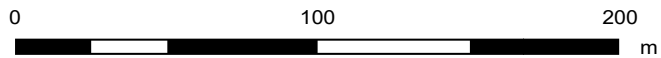

Scale 1: 2500 (when printed at 100% on A4 landscape)

This map is a user generated static output from an Internet mapping site and is for reference only. Data layers that appear on this map may or may not be accurate, current, or otherwise reliable.

THIS MAP IS NOT TO BE USED FOR NAVIGATION

Notes