


Block Plan

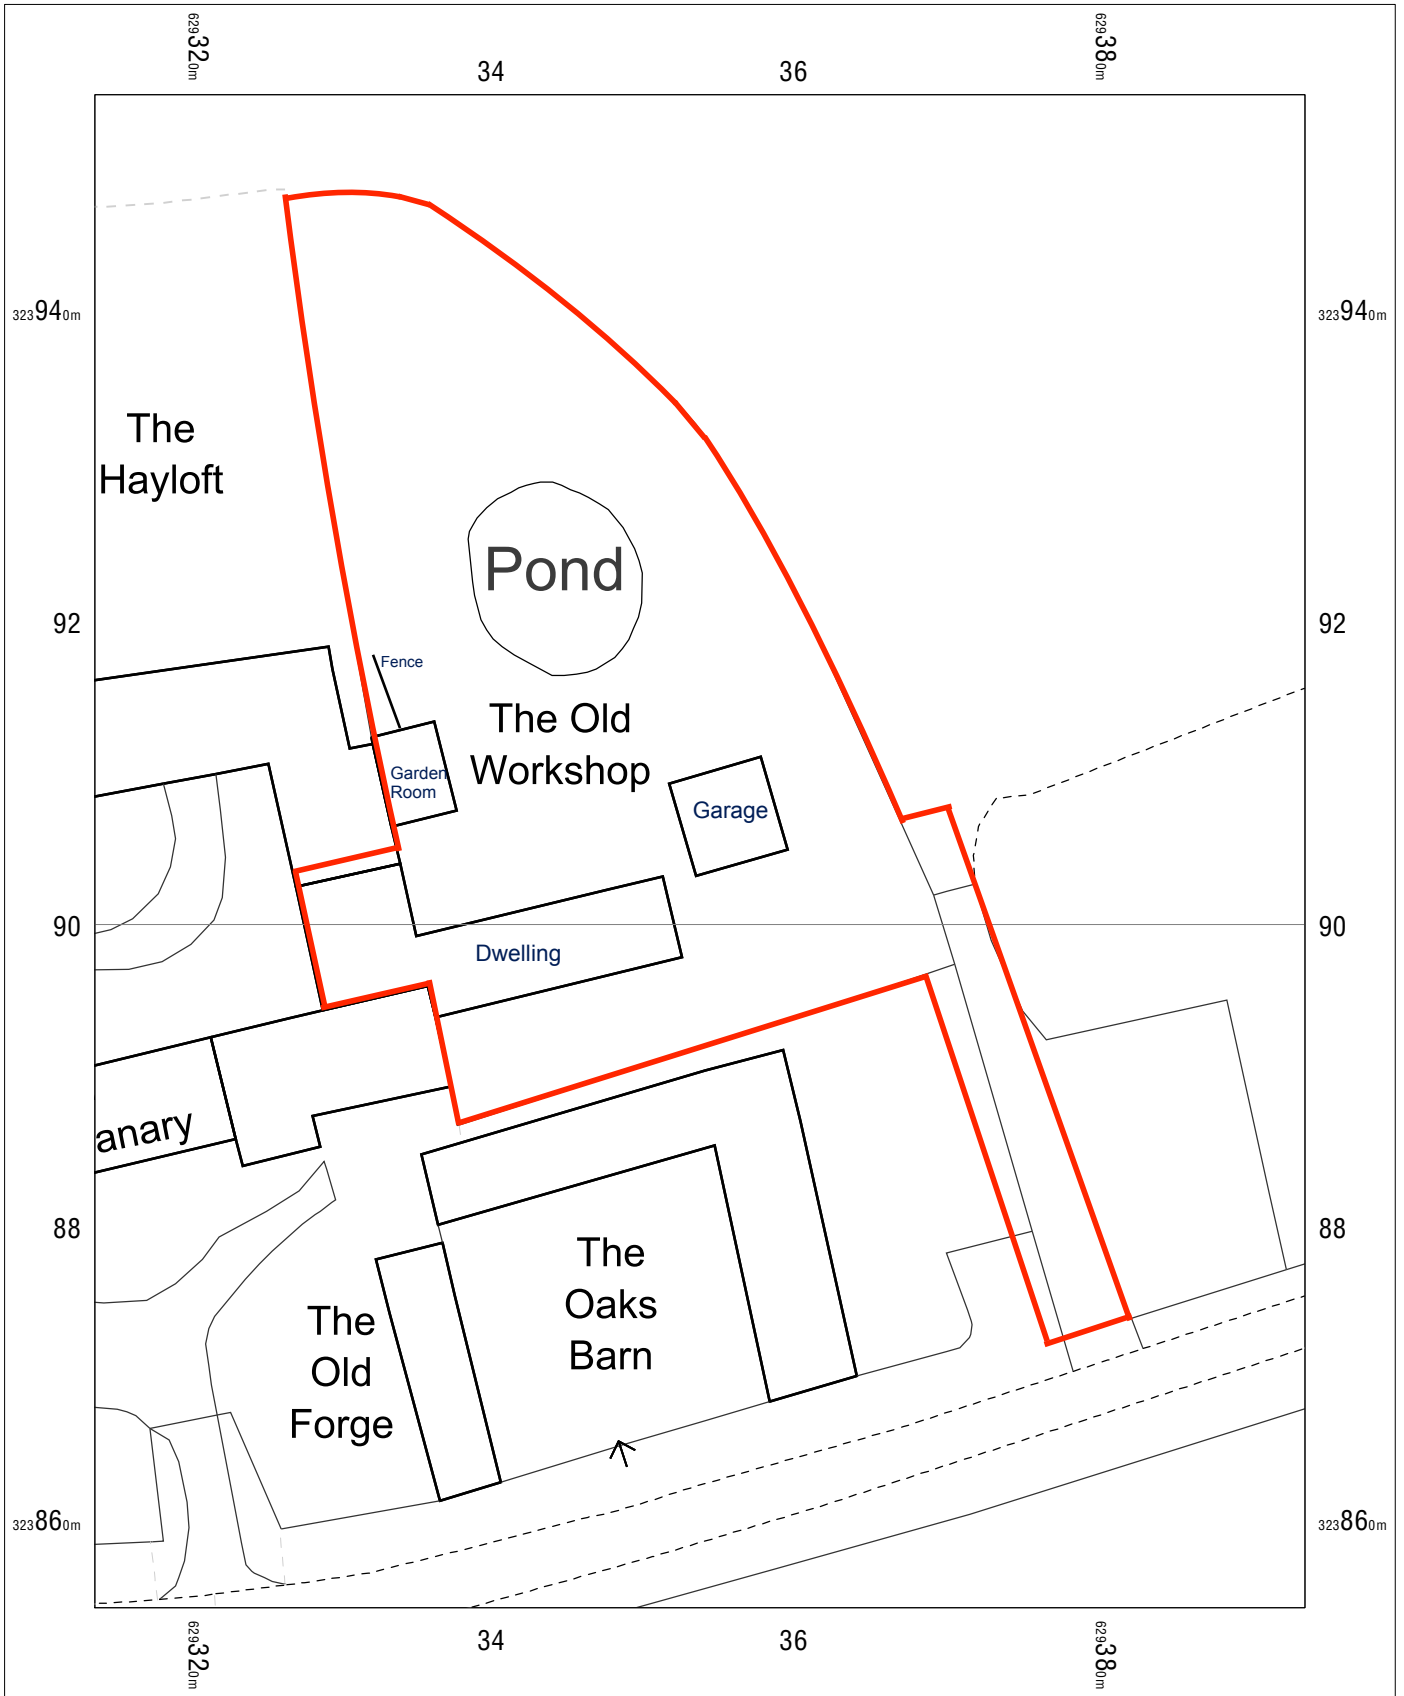


Drawing No. 004222/BP
Revision B

OS MasterMap 1250/2500/10000 scale
Friday, July 29, 2022, ID: BW1-01053115
maps.blackwell.co.uk

1:500 scale print at A4, Centre: 629354 E, 323905 N

©Crown Copyright Ordnance Survey. Licence no. 100041041

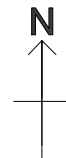

BLACKWELL'S
MAPPING SERVICES
PERSONAL & PROFESSIONAL MAPPING
www.blackwellmapping.co.uk

TEL: 0800 151 2612
maps@blackwell.co.uk