


Location Plan

Site Address: Long Meadow Farm, 50, Main Street, Woodborough, NG14 6EA

Date Produced: 07-Jul-2023

Scale: 1:2500 @A4

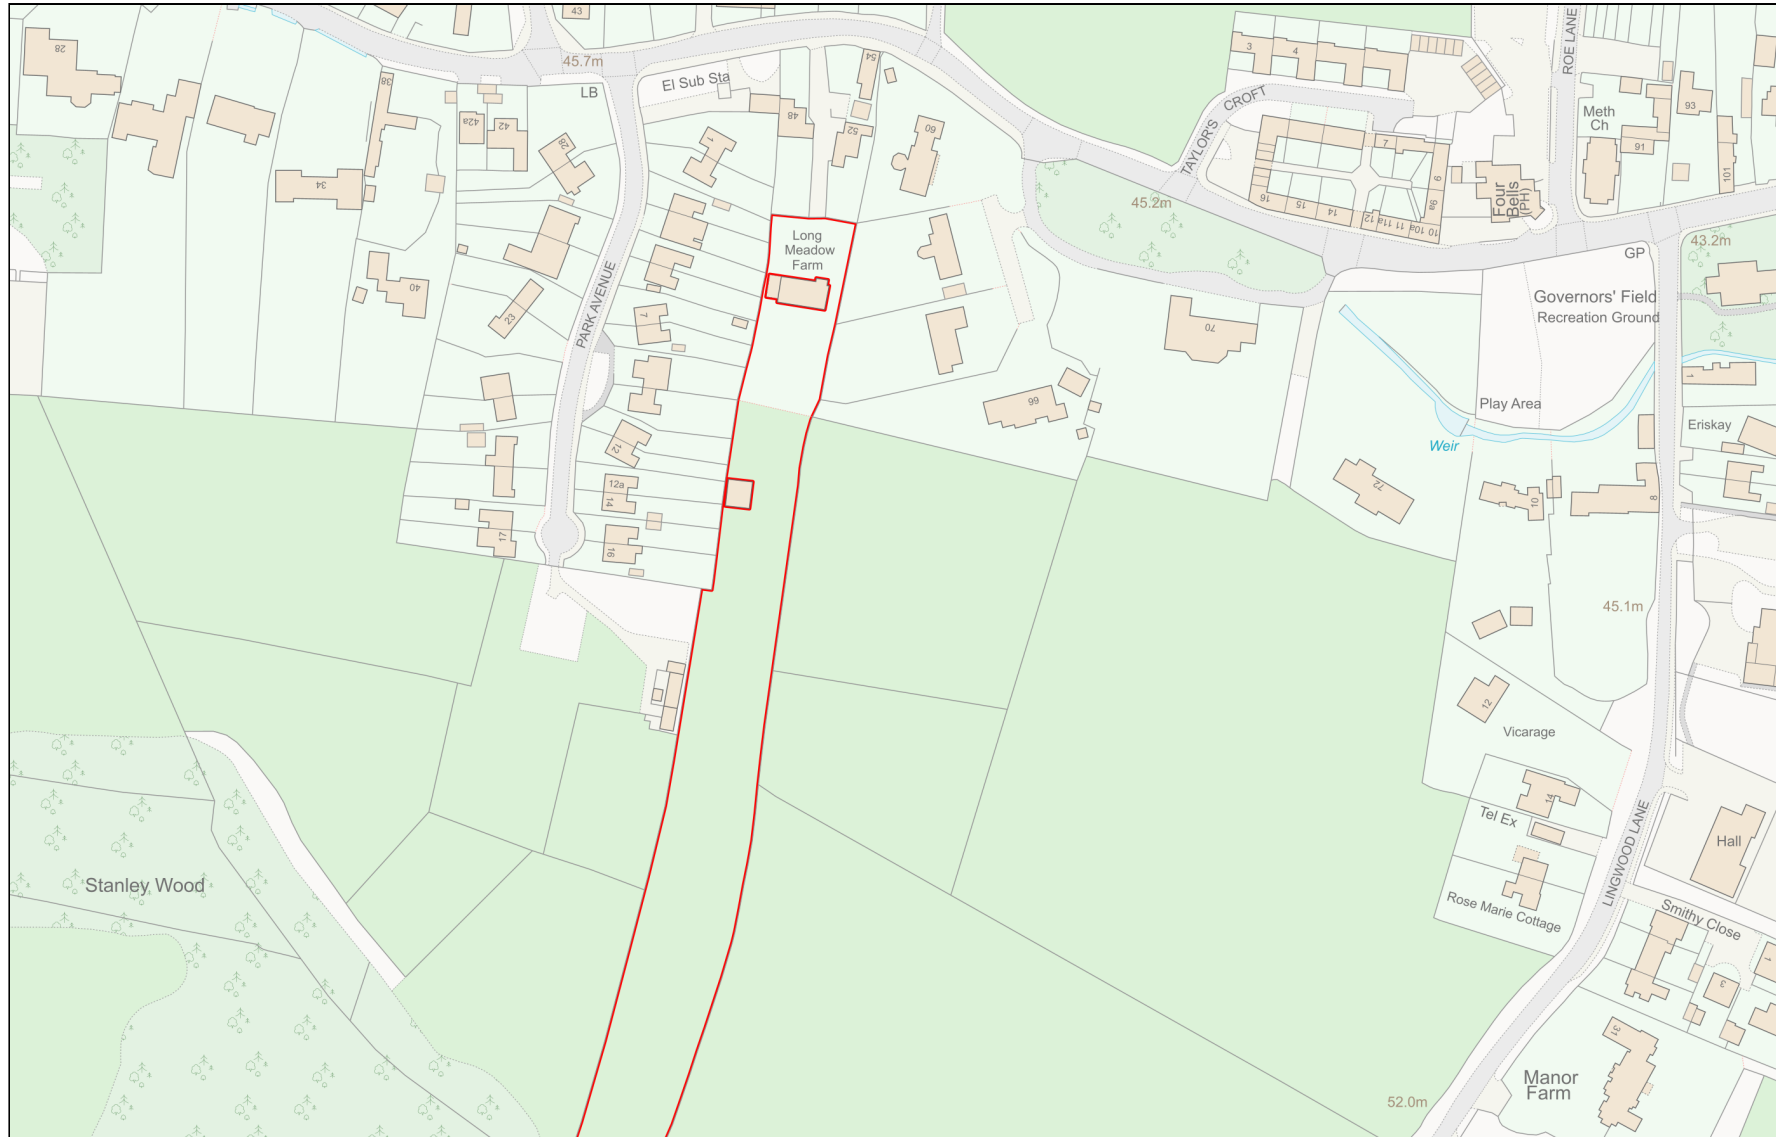

Planning Portal Reference: PP-12296922v1

