

All drawings & designs are subject to final approval by the assigned Principal Designer, local authority and fire officer, which is the responsibility of the client.
All dimensions to be checked on site. Dimensions shown in millimetres.

General Notes:

| No. | Revision/ Issue | Date |
|-----|-----------------|------|
| | | |
| | | |

SMART
GARDEN ROOMS, OFFICES AND STUDIOS


Thurston Park
Church Road, Thurston
Bury St Edmunds
Suffolk, IP21 3AN
0800 242 5559
www.smartgardens.co.uk

Client Name and Address:
Ralph Beare
34 Lambseth Street,
Eye,
IP23 7AQ

Installation Address:
34 Lambseth Street,
Eye,
IP23 7AQ

Project: ULTRA109
ULTRA 4.8x3.2 2023
SMART OFFICE
BLOCK PLAN EXISTING

| |
|------------------------|
| Planning No. ULT109801 |
| Date 24.07.2023 |
| Scale 1:500 A3 |

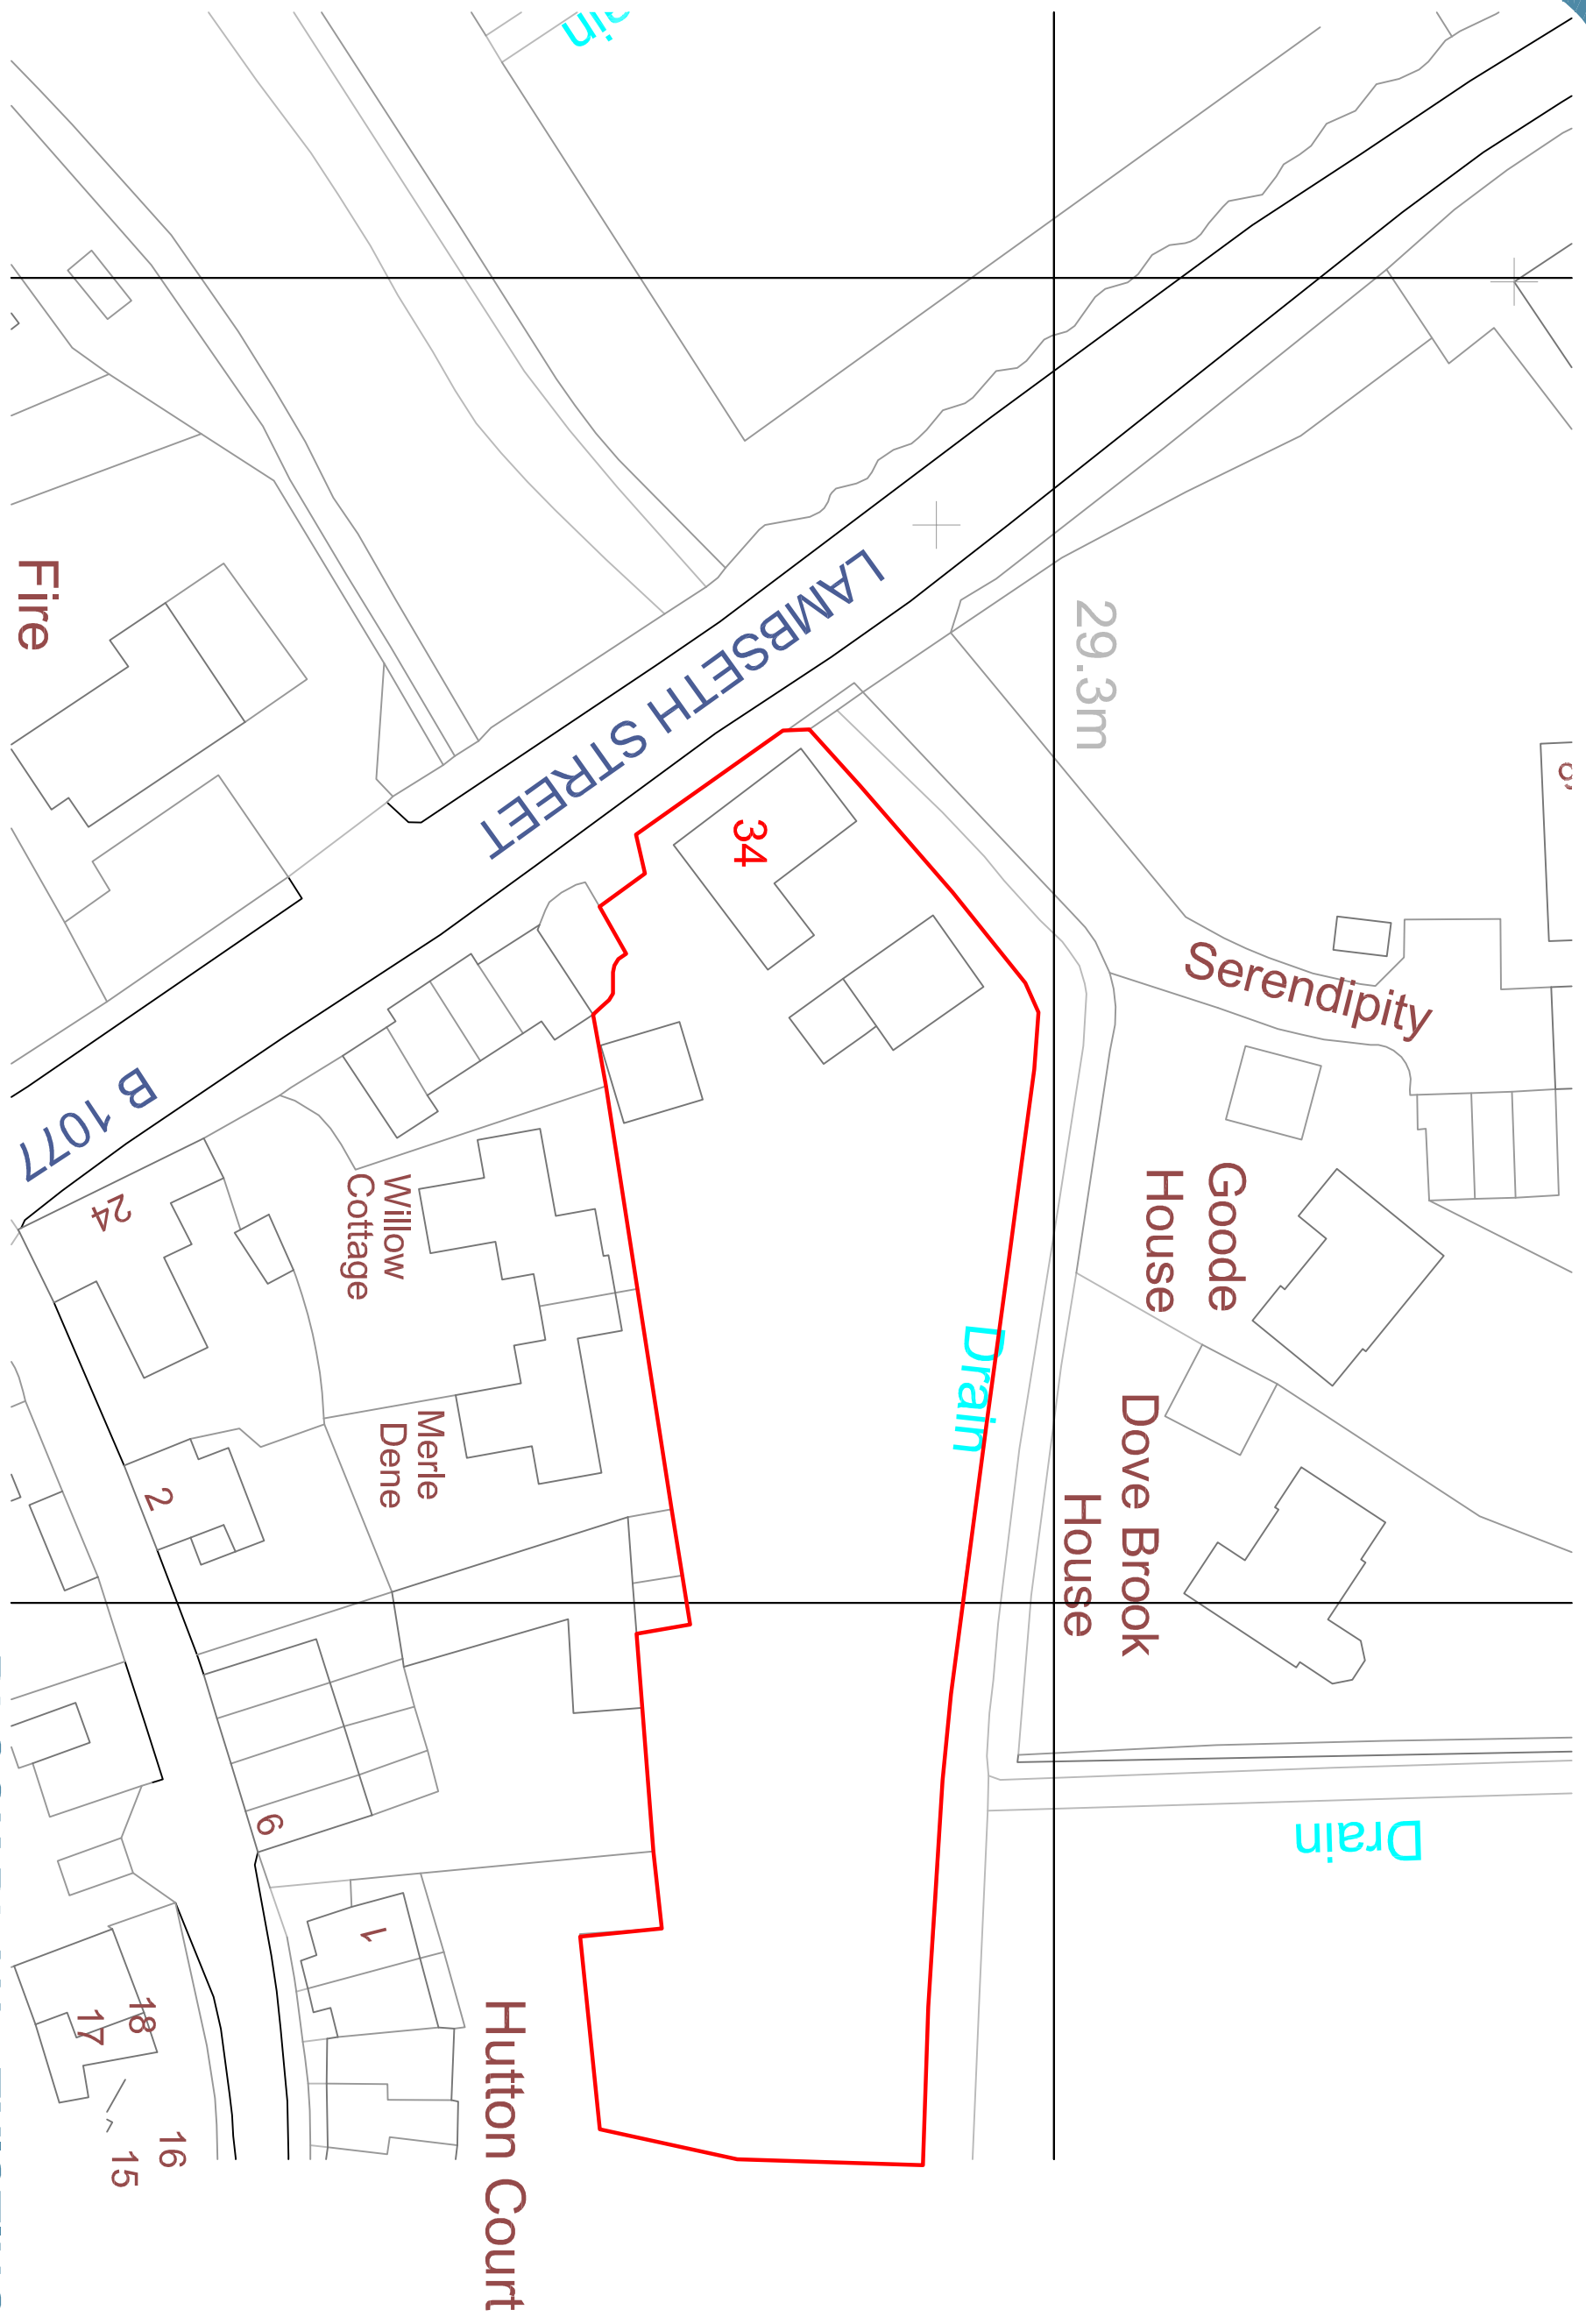

KEY:
BOUNDARY LINE OF PROPERTY
EXISTING GARDEN BUILDING
PROPOSED WORKS

OS LICENSE No. 256132
OS PARTNER LICENSE No. 100031961



BLOCK PLAN - EXISTING