GENERAL NOTES


All dimensions in millimetres unless noted otherwise. Do not scale from drawings for construction purposes.

All dimensions to be checked on site. All details and dimensions relating the sub-contractors or suppliers work must be checked and agreed between the subcontractors or supplier and the general contractor.

This drawing is to be read in conjunction with all other contract documents, contractor specifications & Schedule of Works prepared by JS Planning Studio.

Works to comply with current Codes of Practice, Eurocode, British Standards and Building Regulations.

Preliminary Issue - Not for construction

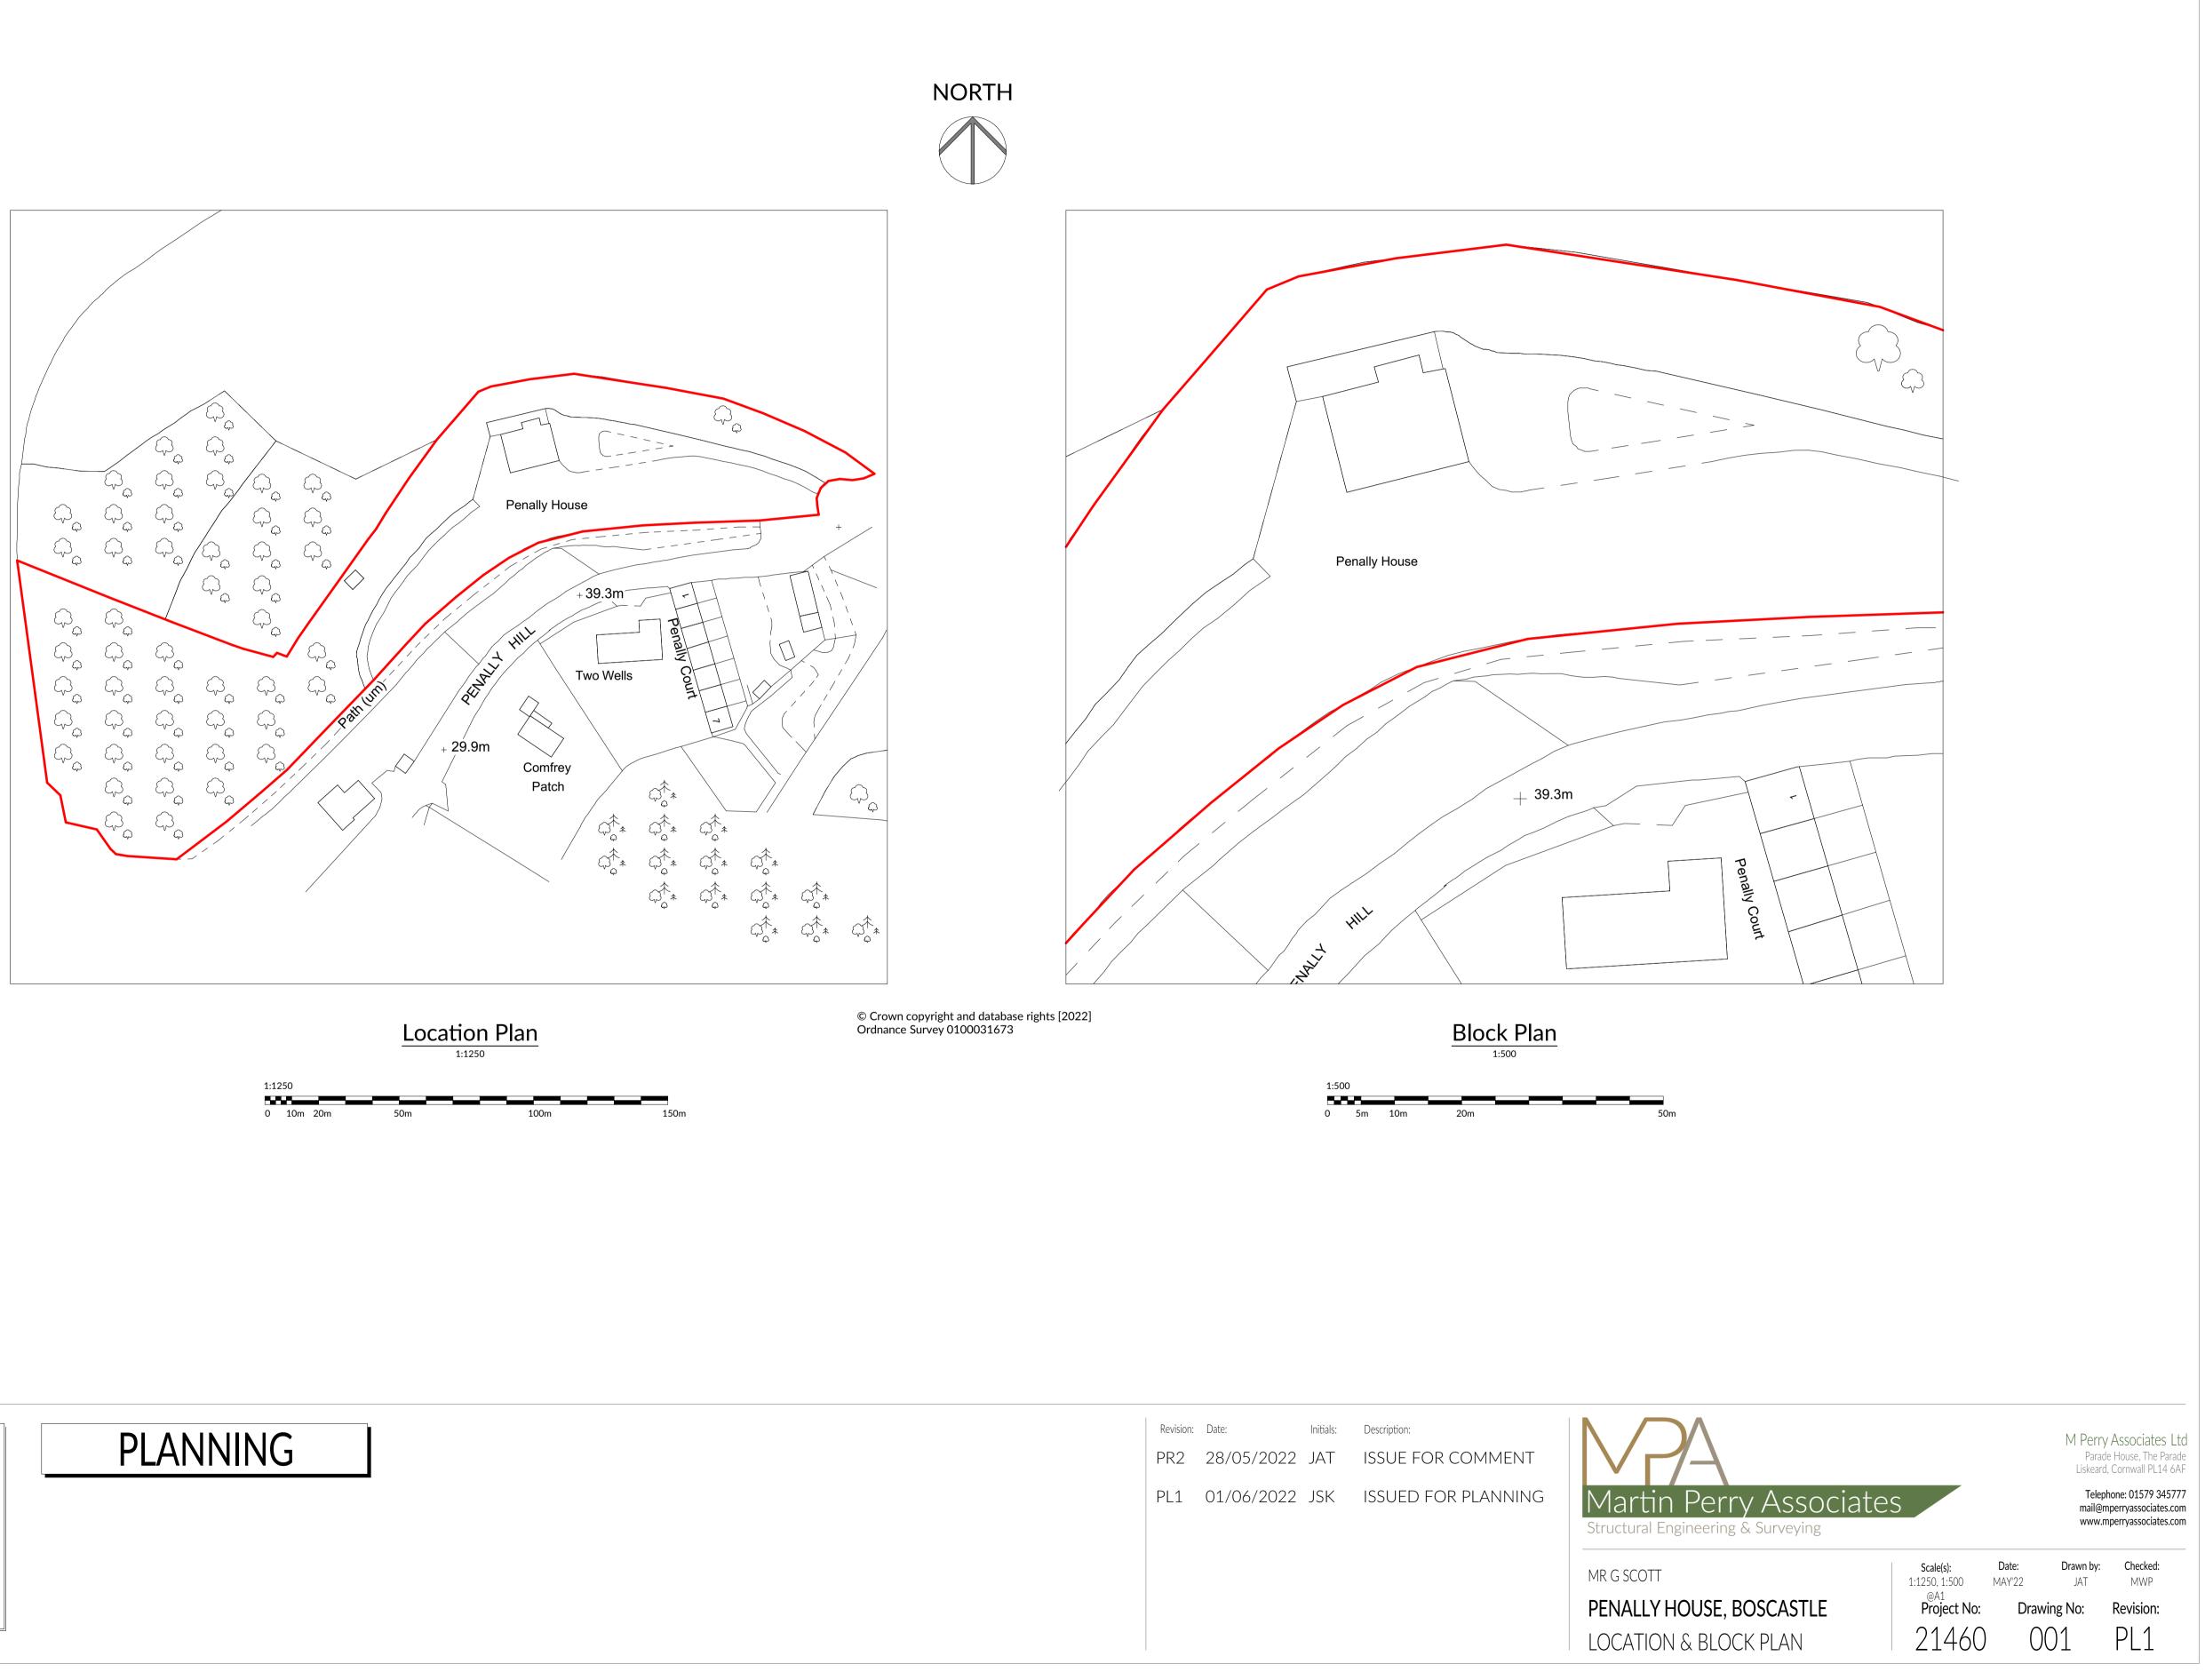

Designers Risk Assessment:

- Installation of heavy beams Mechanical aids should be employed if required when installing beams.
- •Temporary Support The contractor is to provide all necessarytemporary propping to safely undertake the work and maintainstructural stability, including sides of excavations for sub
- structureand retaining elements. •Confirmation of Structural Layout -The assumptions made within thecalculations and drawing should be confirmed on site, prior tocommencement of works. Any differences should be
- discussed withStructural Engineer, in order to check calculations. •Working at height - Suitable scaffold to be provided in order tocarry out works safely. •Asbestos - Any suspected Asbestos containing materials should betested and removed by specialist contractors in accordance with HSE guidance.







Revision:	Date:	Initials:	Description:
PR2	28/05/2022	JAT	ISSUE FOR COMMENT
PL1	01/06/2022	JSK	ISSUED FOR PLANNING