
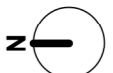


TOTAL EXISTING HOUSE PRE 1985 CONSTRUCTION:  
160sqm

GF: 85.1sqm

+150% = 240sqm

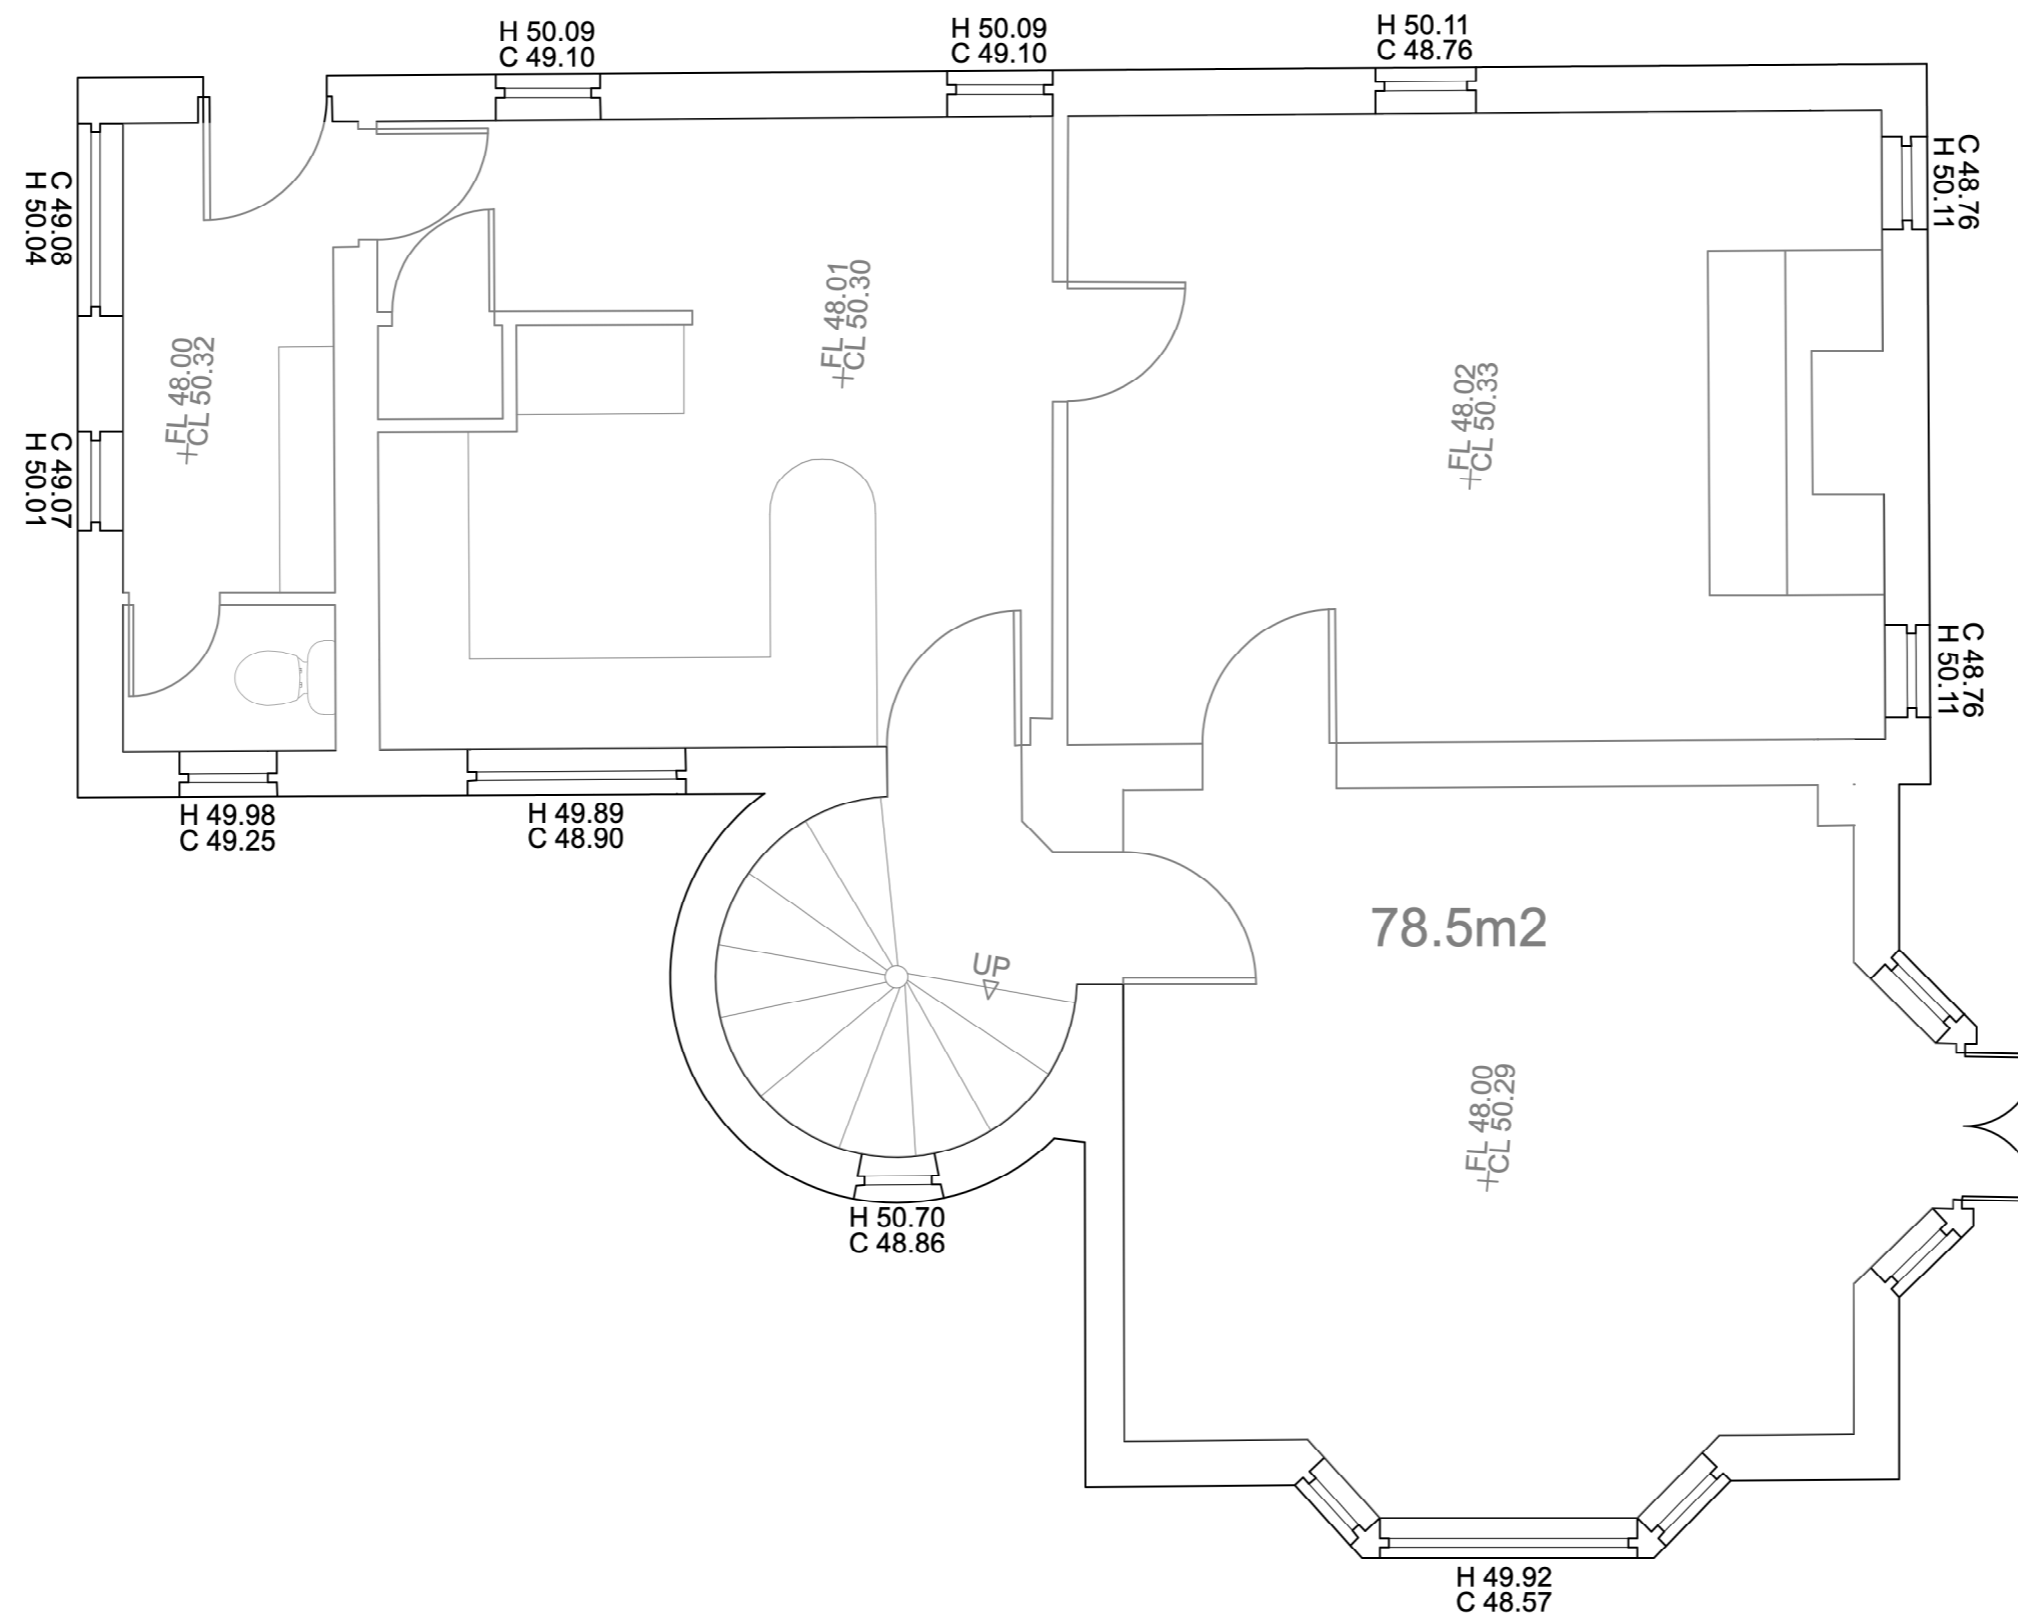

**General Notes**  
1. Do not scale from drawings for the purposes of construction.  
2. All dimensions to be checked on site.  
3. Unless otherwise stated dimensions are in millimetres.  
4. Drawings to be read in conjunction with all other project drawings.  
5. Copyright Barefoot Architects Ltd.

No.	Date	Issue Notes
-----	------	-------------

**barefoot architects**  
a: Unit 5.2 Paintworks  
Bristol BS4 3EH  
e: info@barefootarchitects.co.uk  
t: 0117 9070 971

Project  
Springfield

Job No. 2217

Drawing Title  
Existing Plans Ground Floor

Drawn By - Date 28/07/2022

Scale 1:50@A2

Drawing No. 2217-P-020 A  
Revision