

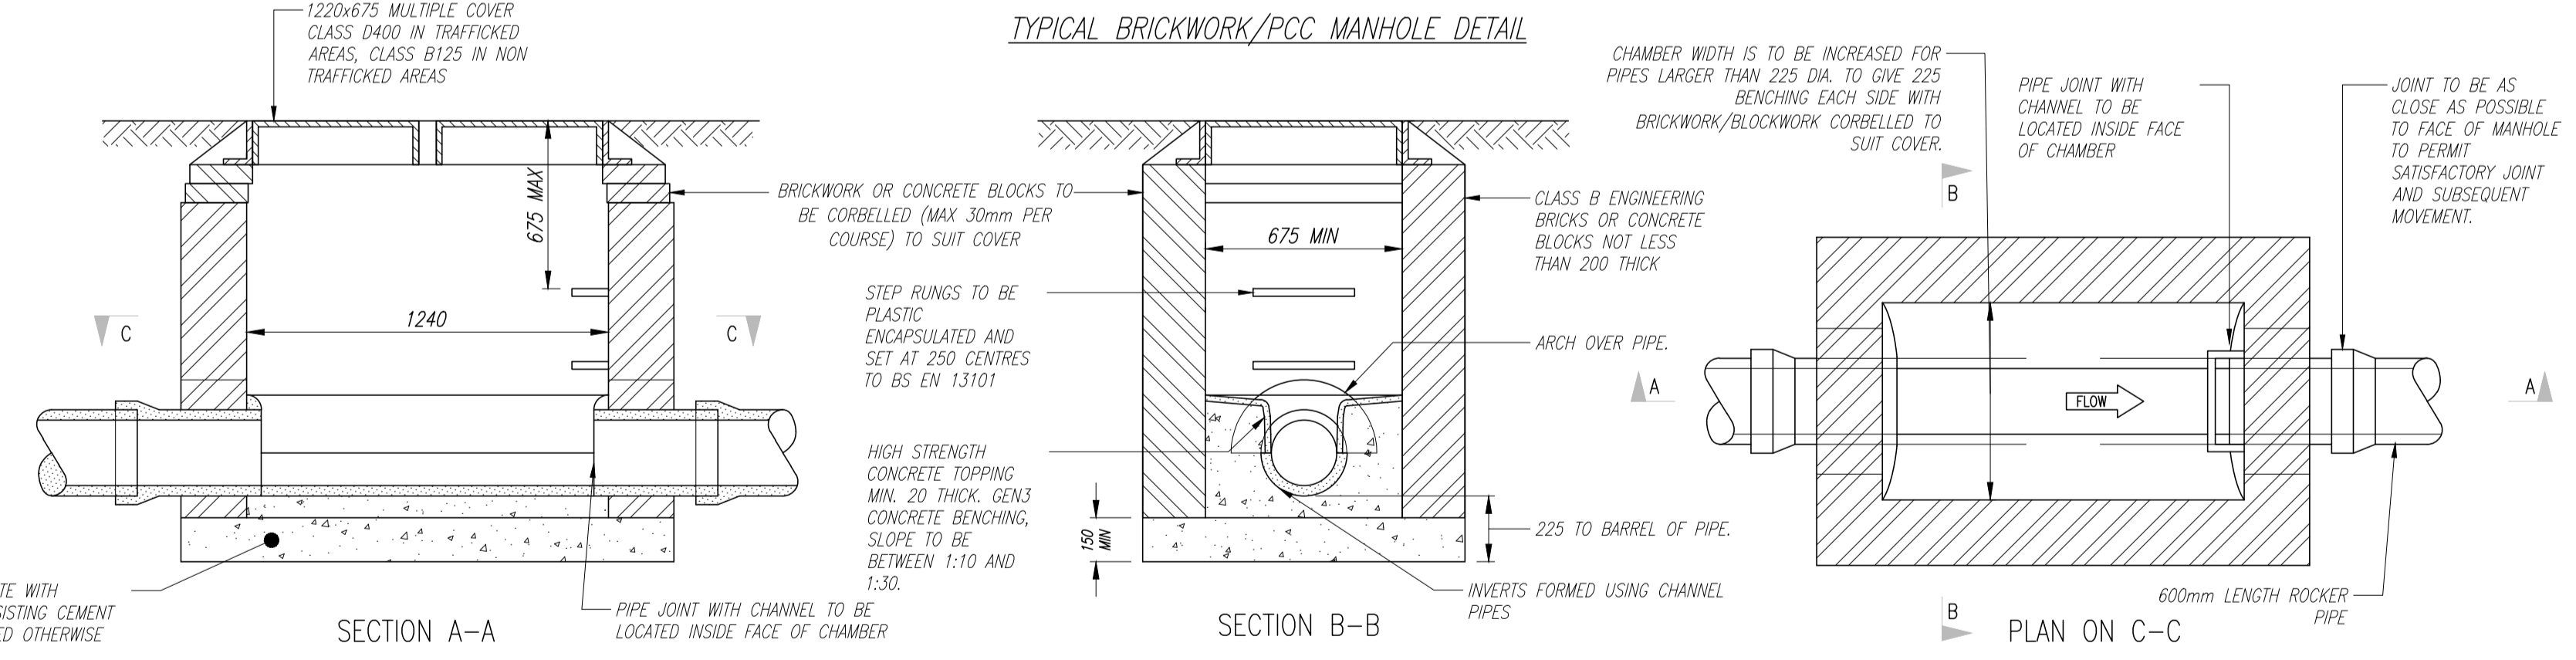
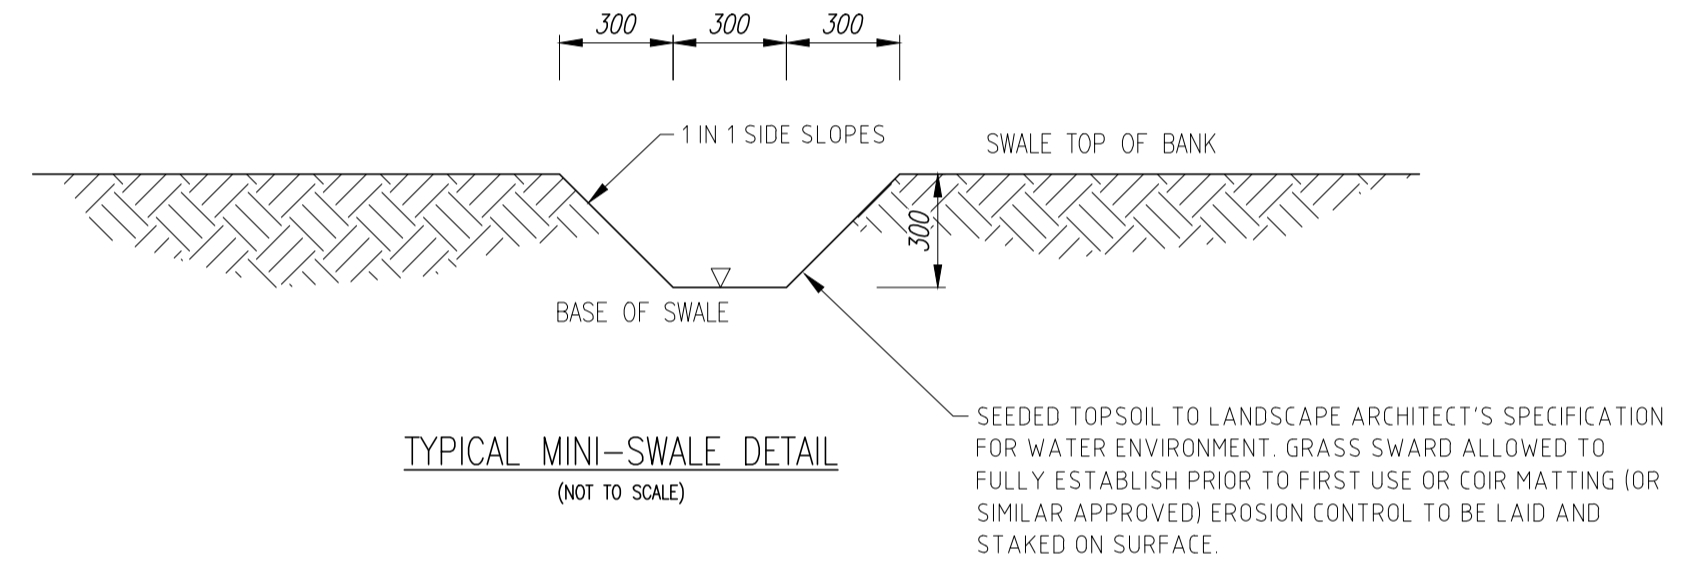
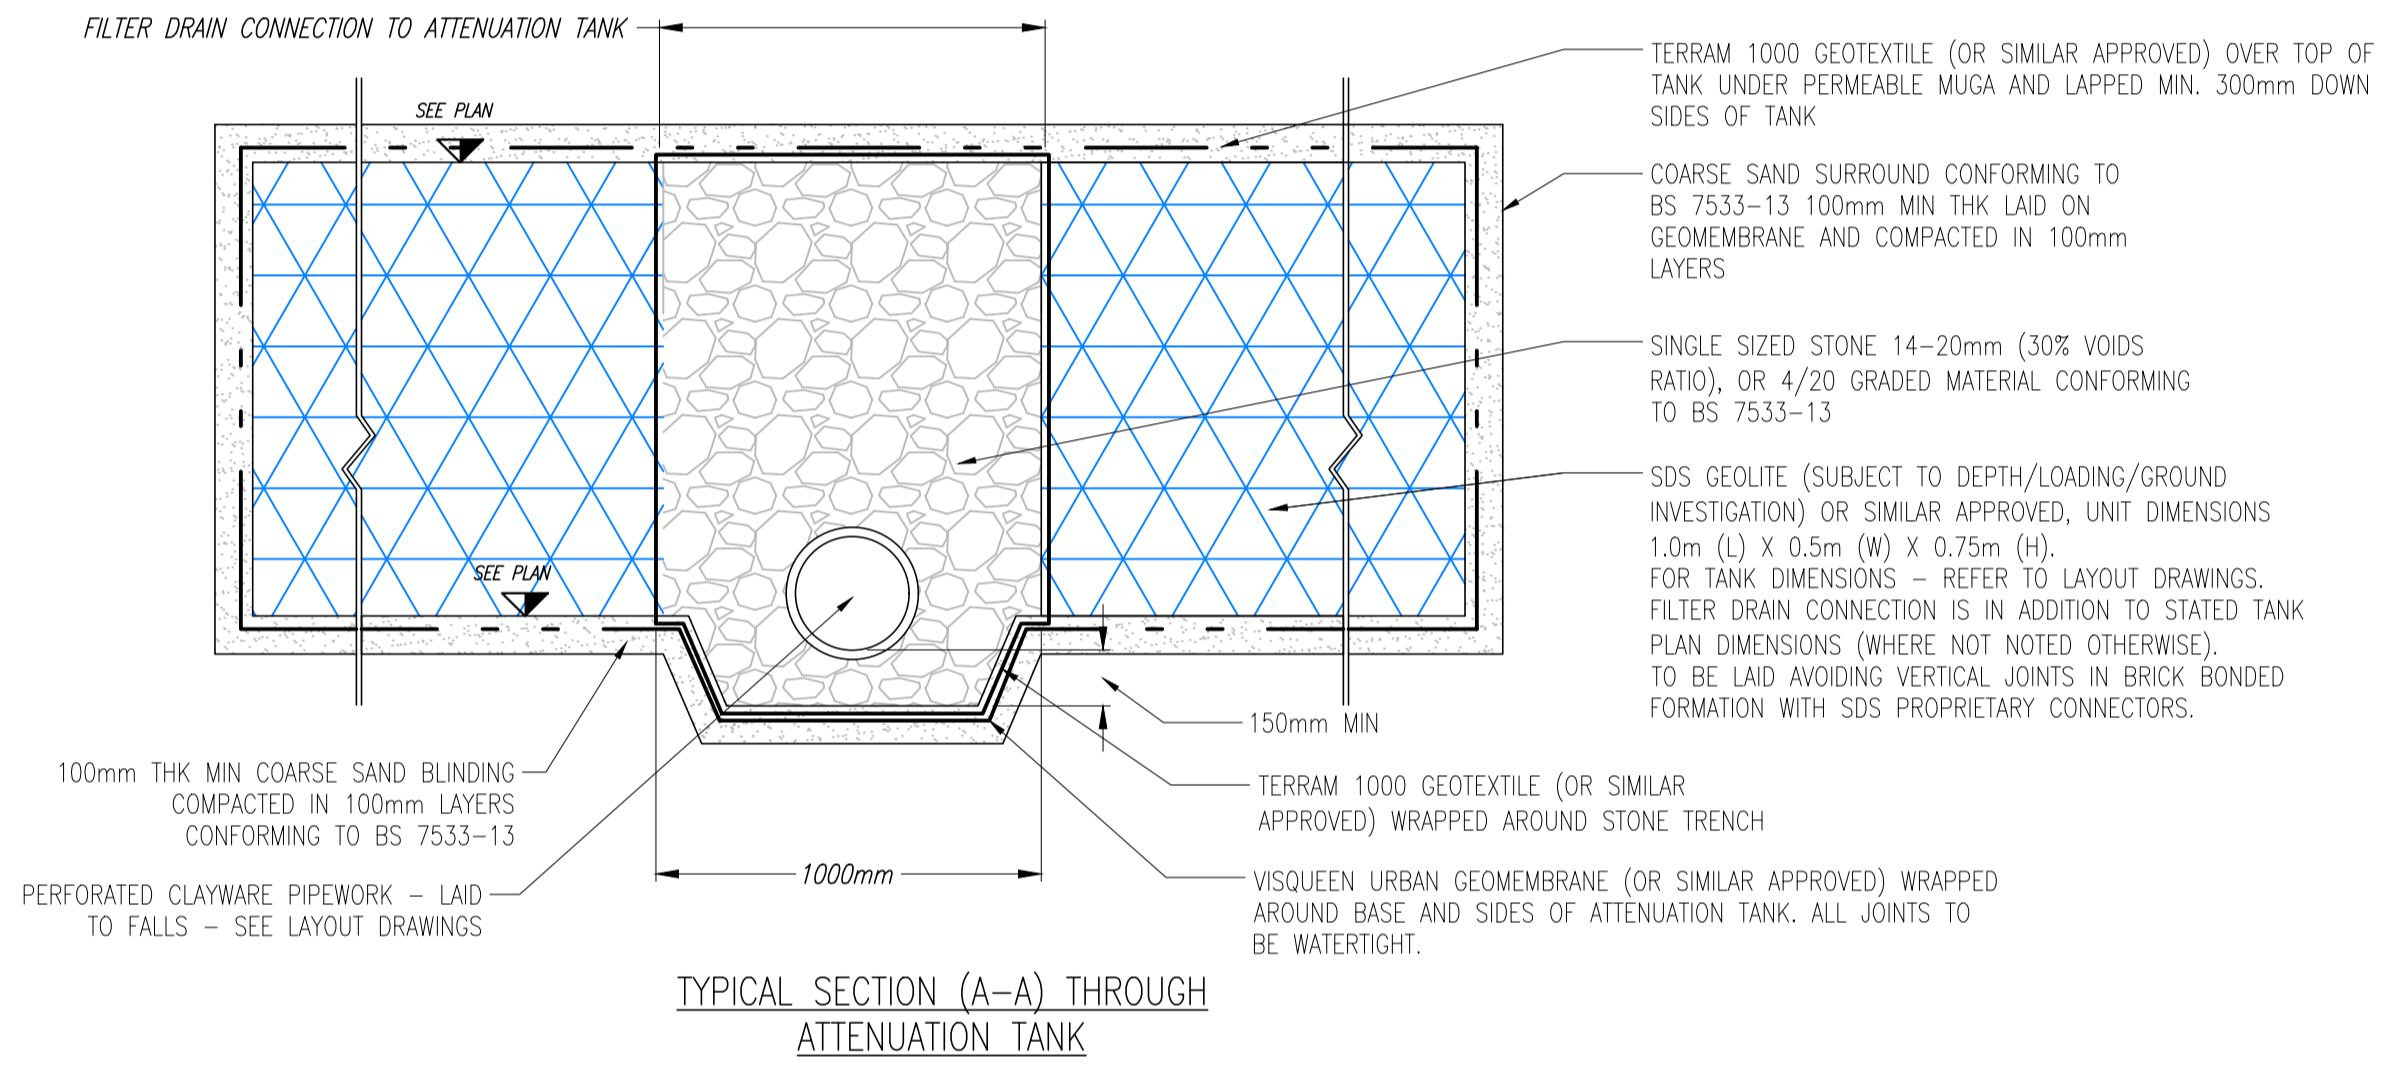
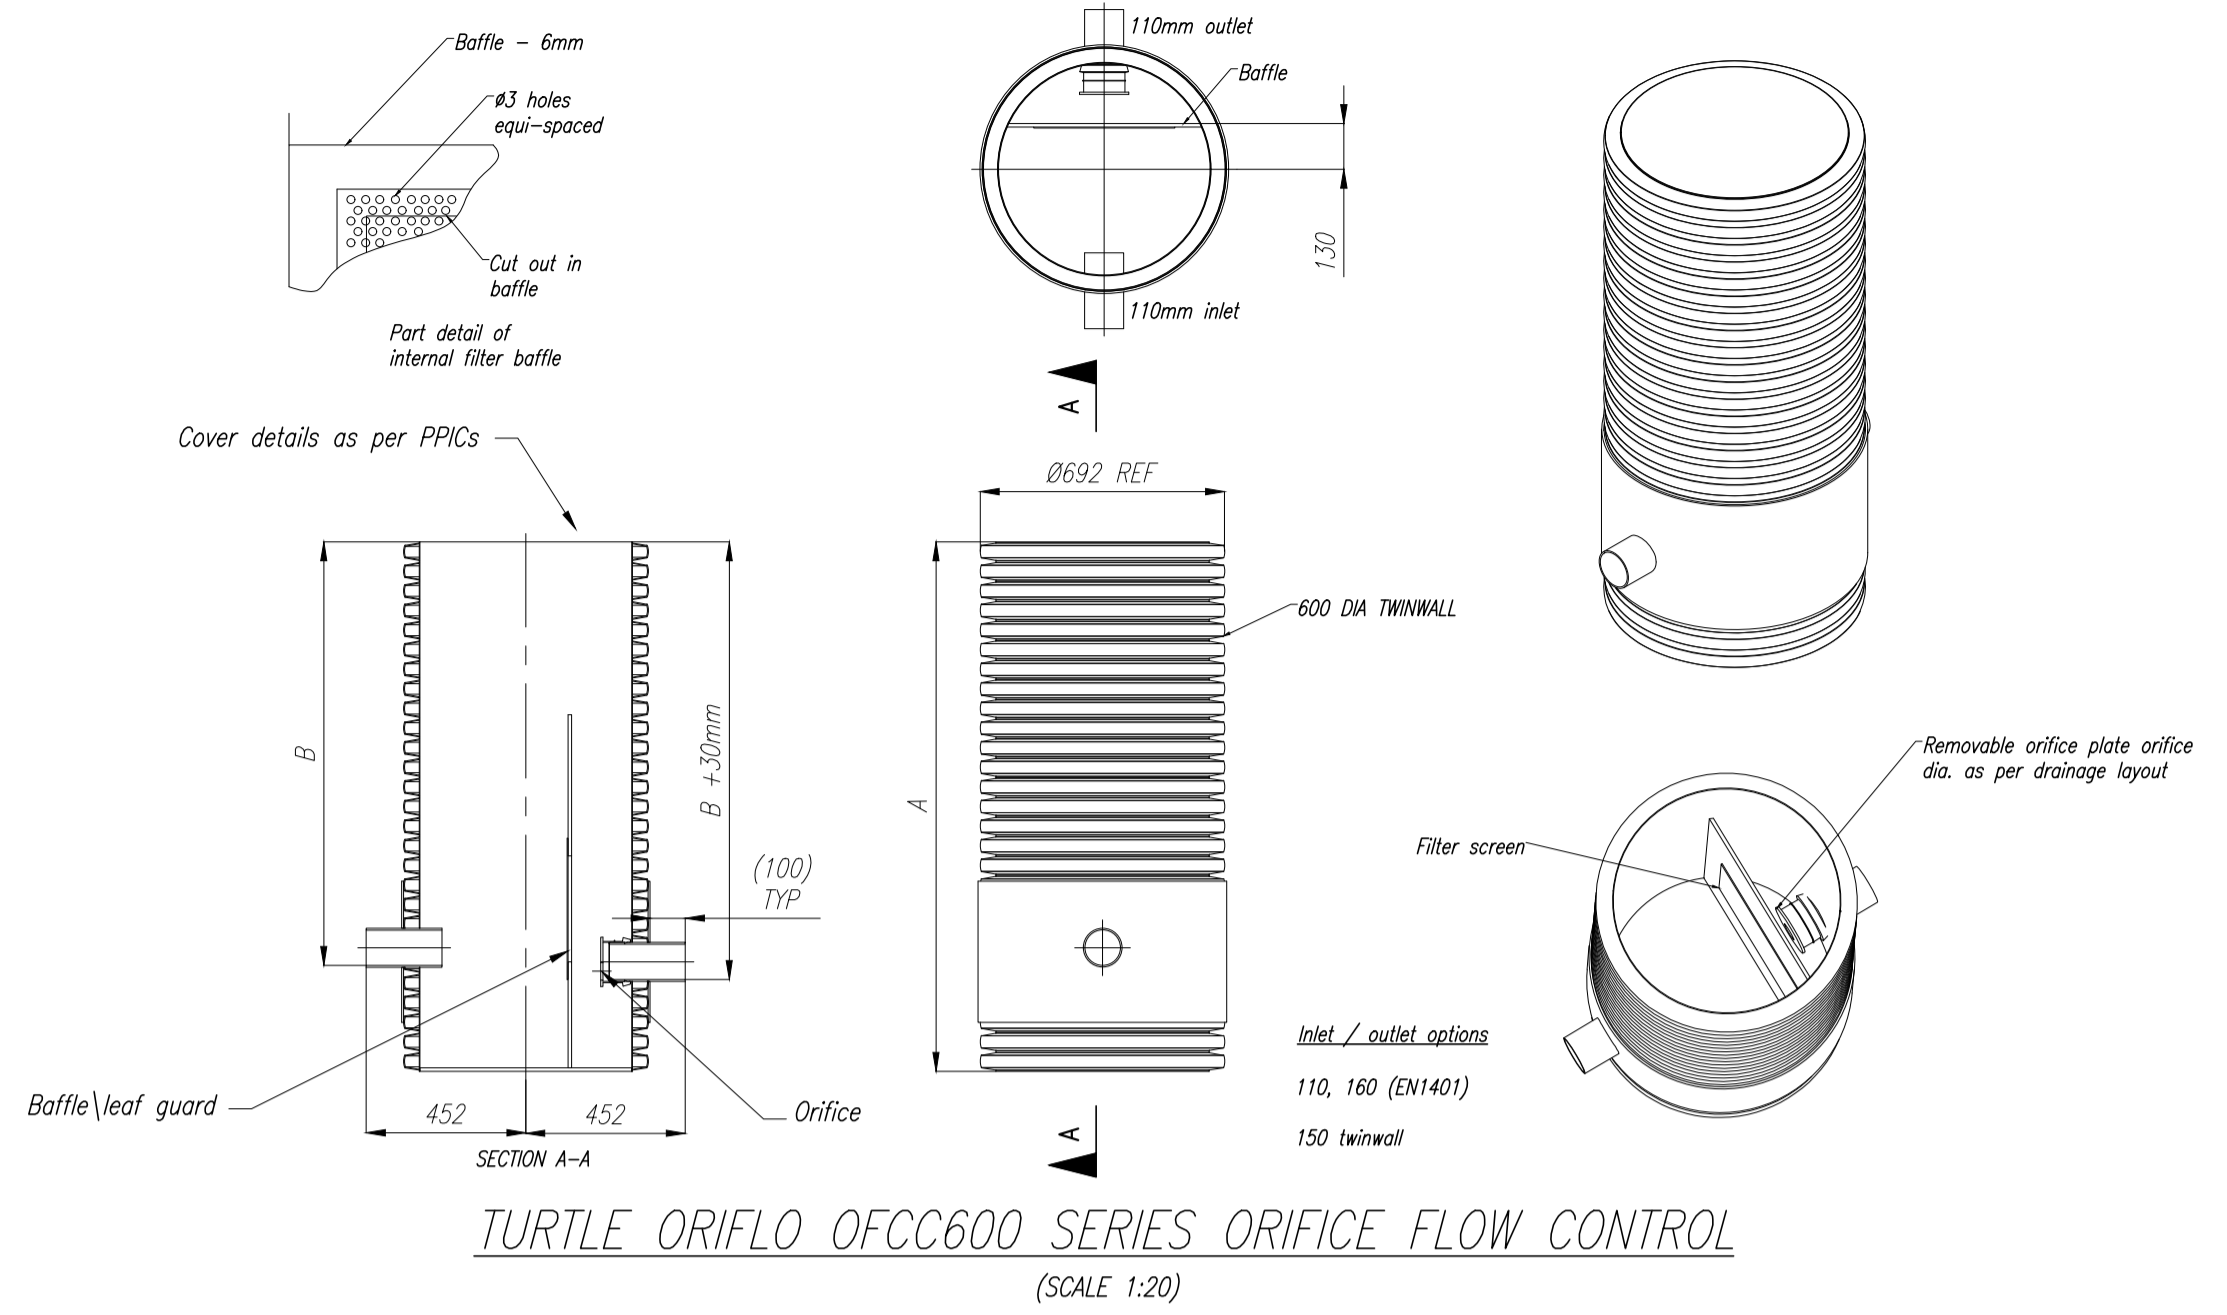


Notes:

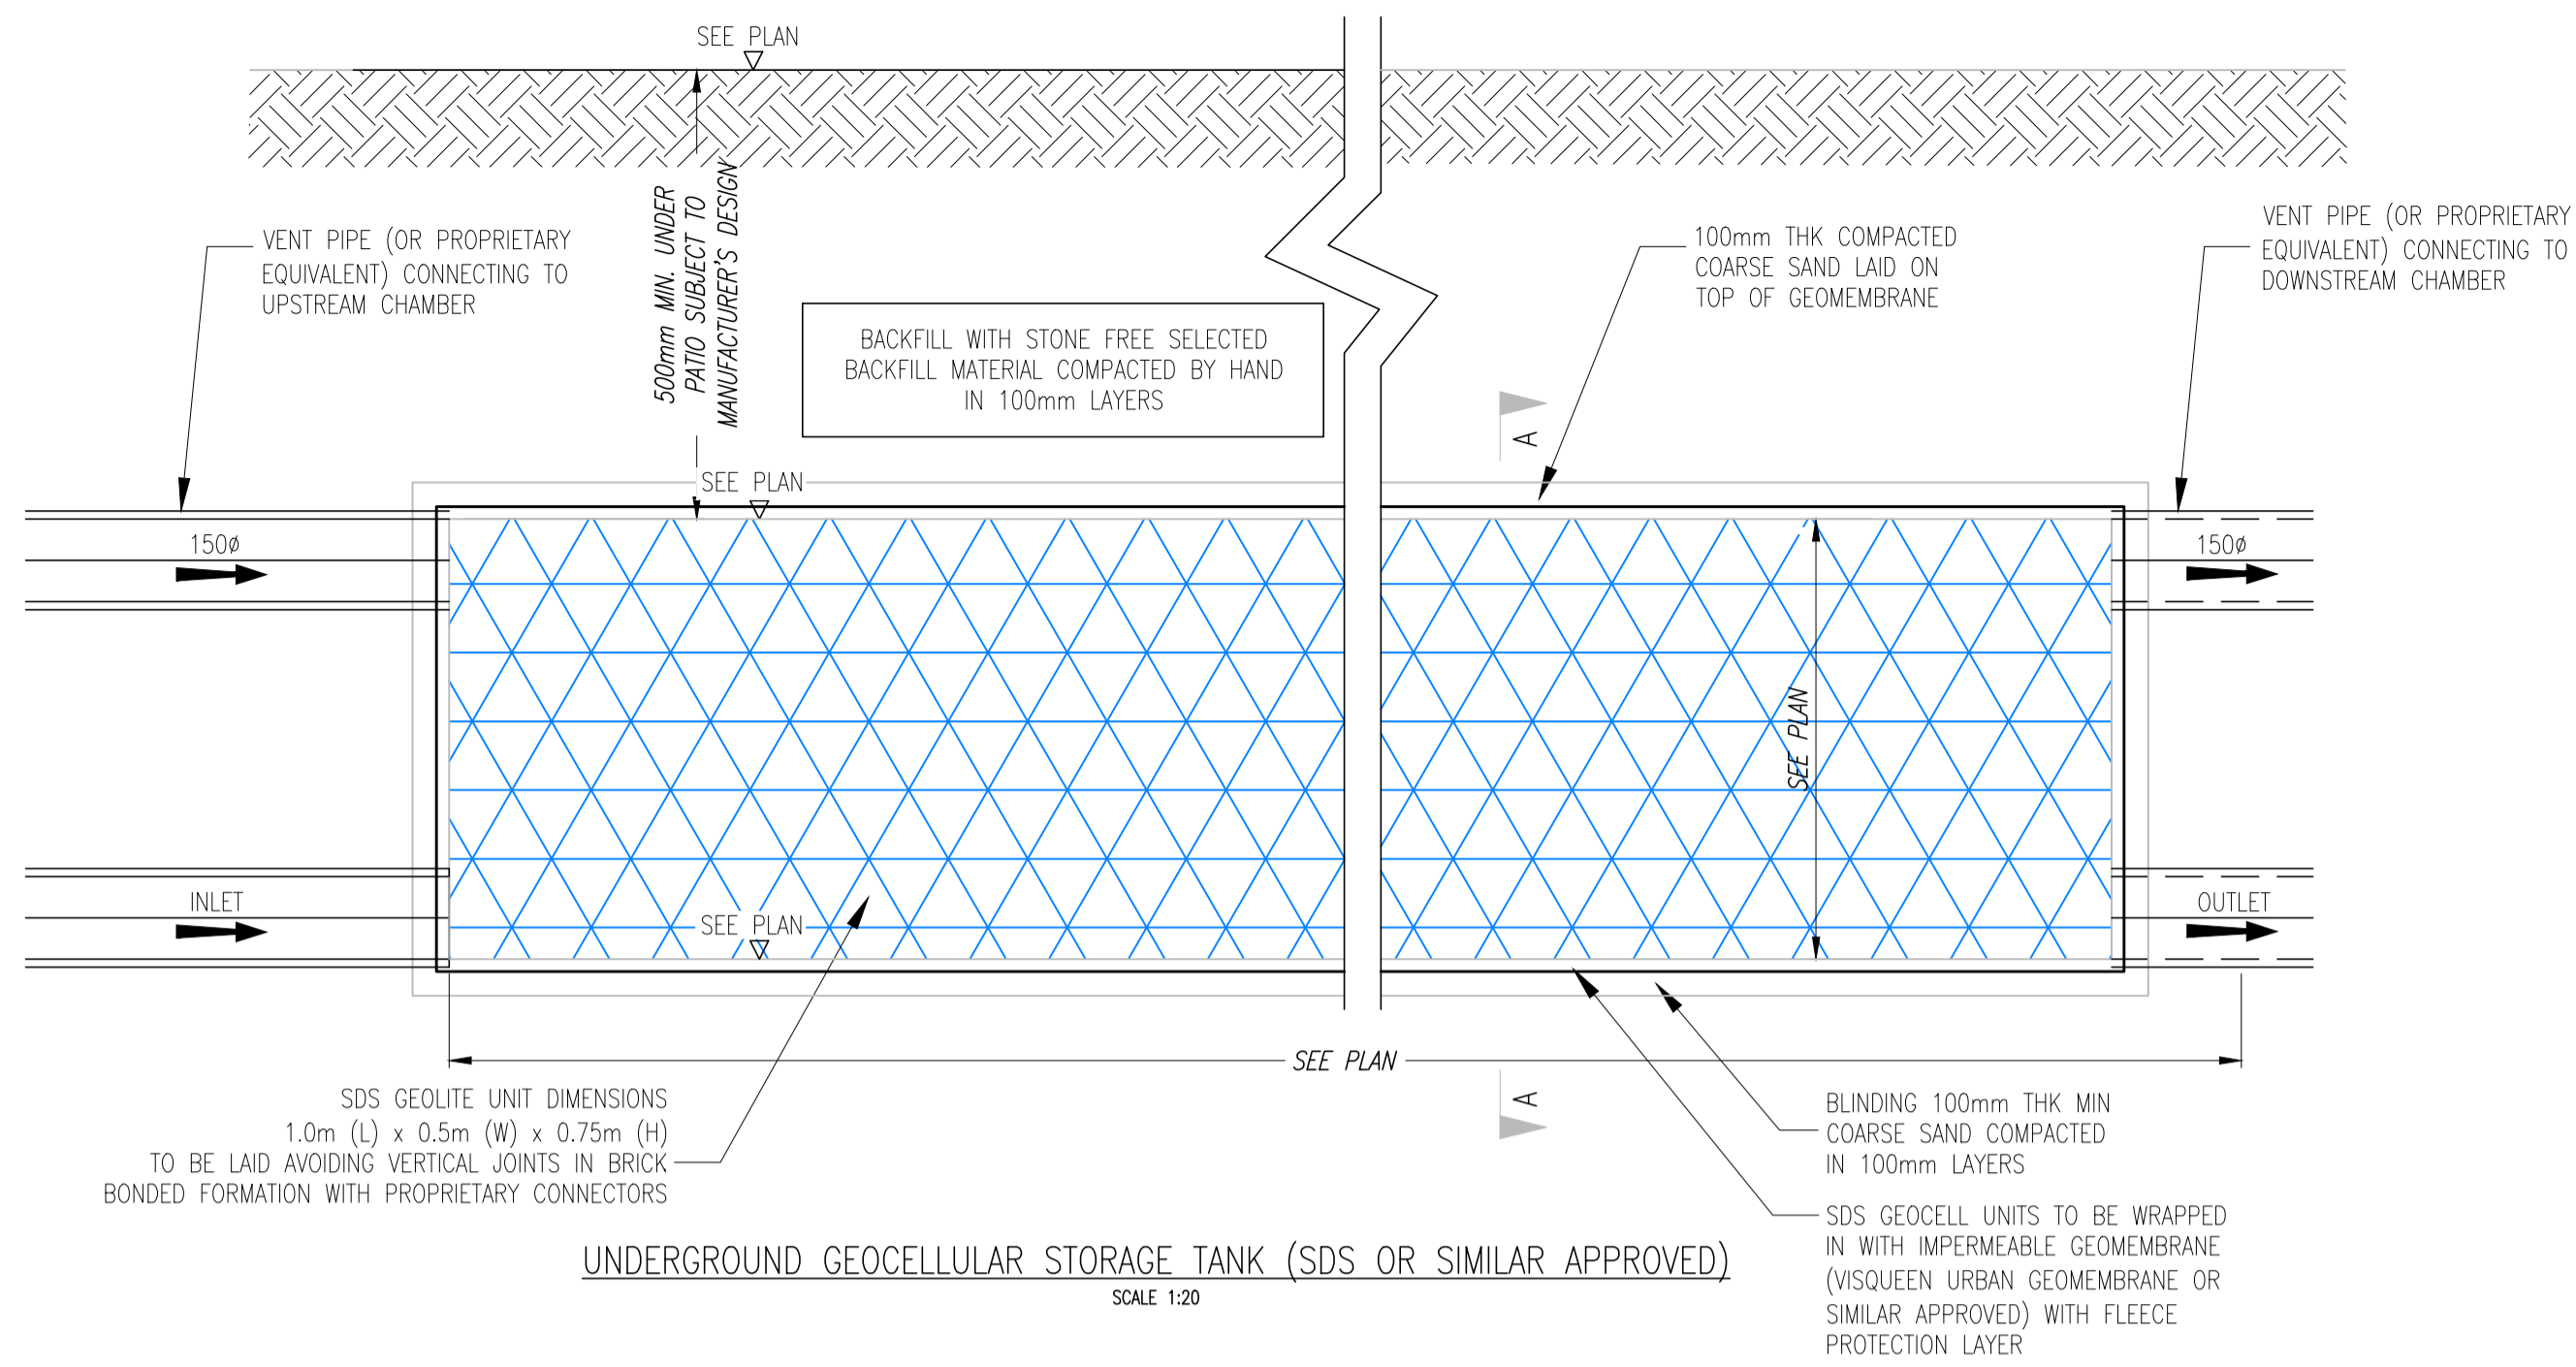

P01	First issue	TN	05/04/23
REV:	DESCRIPTION:	BY:	DATE:
STATUS: PLANNING			

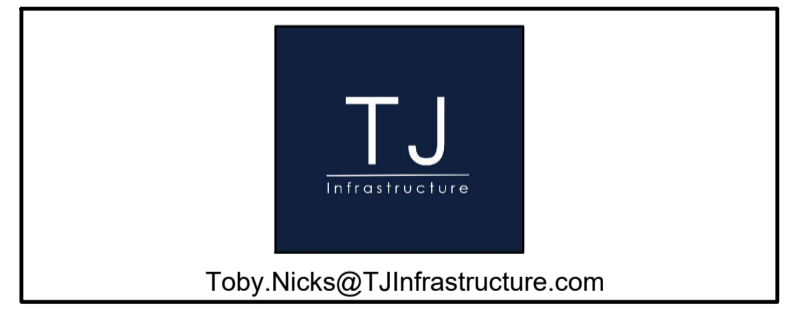

CLIENT:	Martin Brice & Jenna Brice
ARCHITECT:	Barefoot Architects

SITE:	Springfield House, Regil						
TITLE:	Drainage Details (Sheet 2 of 2)						
SCALE AT A1:	AS SHOWN	DATE:	05/04/23	DRAWN:	TN	CHECKED:	TN
PROJECT NO:	SFH	DRAWING NO:	D-006	REVISION:	P01		