


NOTES

DO NOT scale from this drawing. All Dimensions are finished sizes and as such are for guidance only. Dimensions could vary +/- 50mm

REV	DESCRIPTION	DATE	AUTH	CHK'D
-----	-------------	------	------	-------

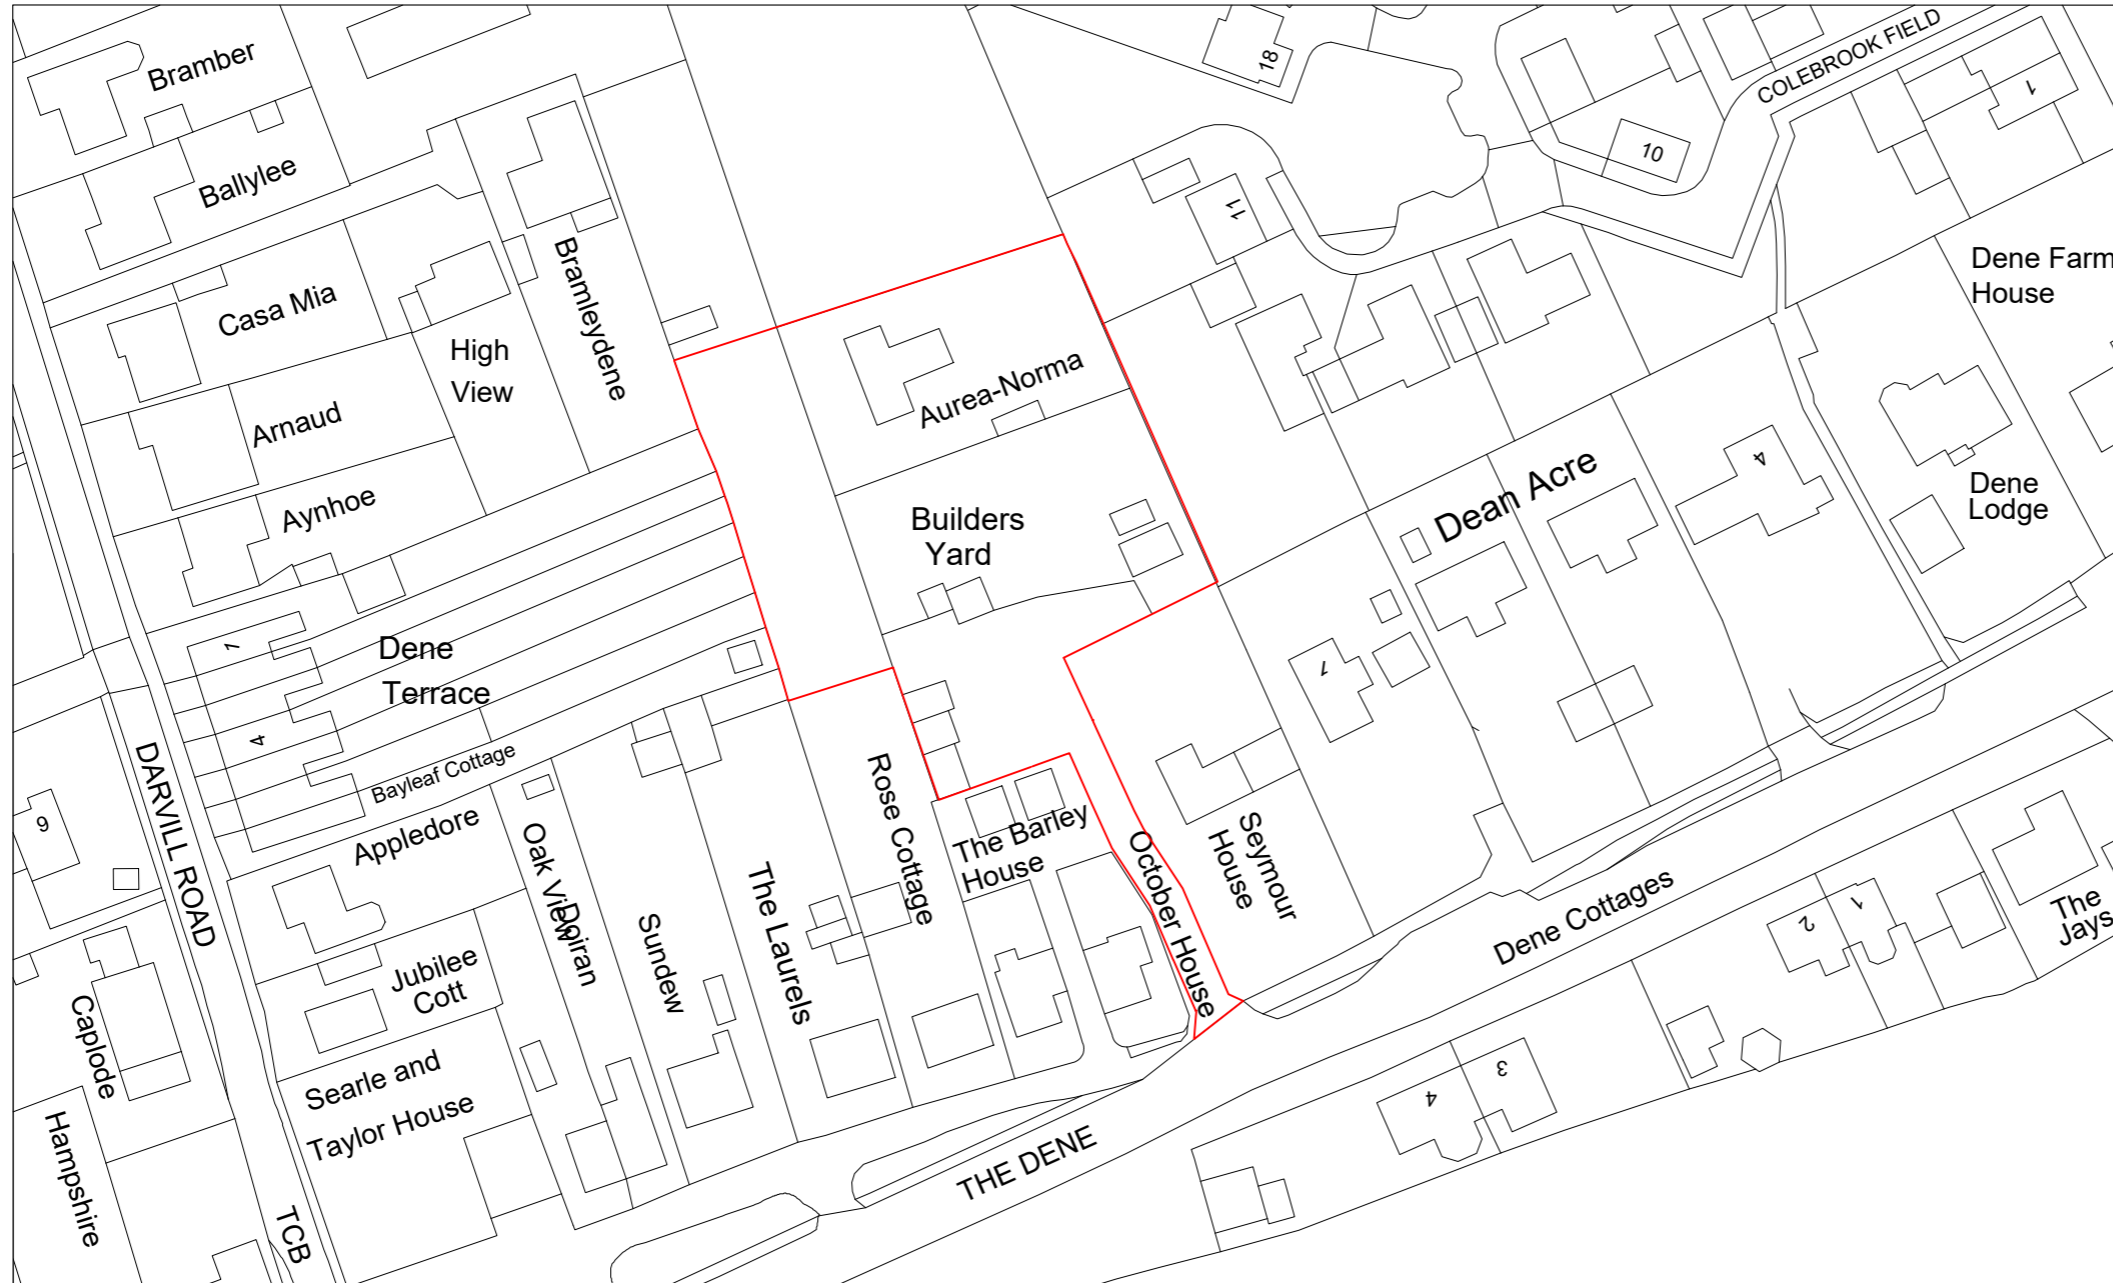

PROJECT
LAND AT AUREA-NORMA
 THE DENE
 ROPLEY

DRAWING
LOCATION PLAN

SCALE	DATE	AUTHOR	CHK'D
1:1000 @ A3	JULY 23	OC	

JOB NO.	DRAWING NO.	REV

LOCATION PLAN

