



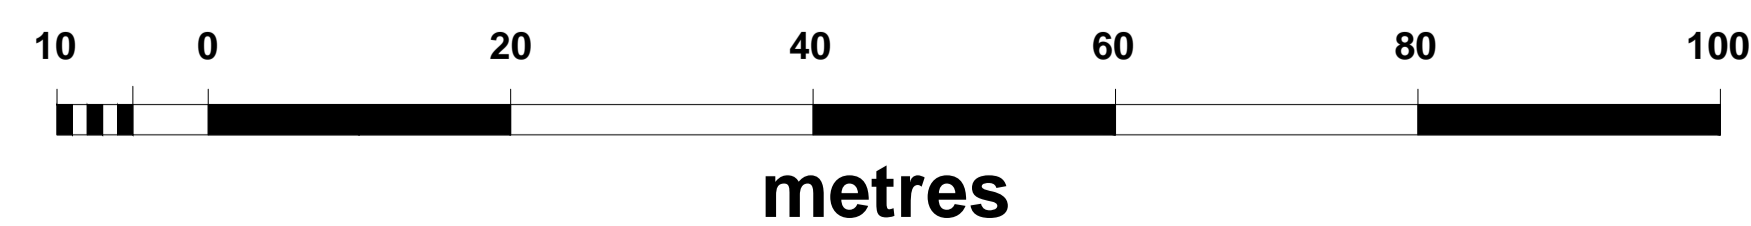

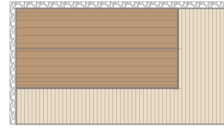









- OWNERSHIP BOUNDARY
- SHARED ACCESS
- SITE BOUNDARY



KEY TO SYMBOLS

-  FRONT-ENTRY GLAMPING POD WITH DECKING
-  EXISTING FENCE
-  NEW FENCE
-  EXISTING TREE
-  NEW NATIVE TREE
-  EXISTING HEDGE
-  NEW NATIVE HEDGE
-  NEW NATIVE SHRUBBERY
-  NEW PERMEABLE FOOTPATH
-  PROPOSED MEADOW GRASS
-  EXISTING PROW

NOTE : Please do not scale from this key.

Date	Description	Rev	By

Revision Description



Project:
**Proposed Glamping Site - For Andrew Young
 Middle Farm, Grendon Underwood, Aylesbury
 HP180SP**

Drawing Title:
PROPOSED LAYOUT PLAN

Drawing Number:
230406-01-03

Revision: A
 Date: 25.05.23
 Scale: 1:500 @ A1
 Drawn By: TA
 CAD Dwg File: -
 Checked By: EC

Issue Status:
Full Planning Application

