



EXHIBIT A LOCATION PLAN

©Crown Copyright and database rights 2020 OS Licence no. 100018971

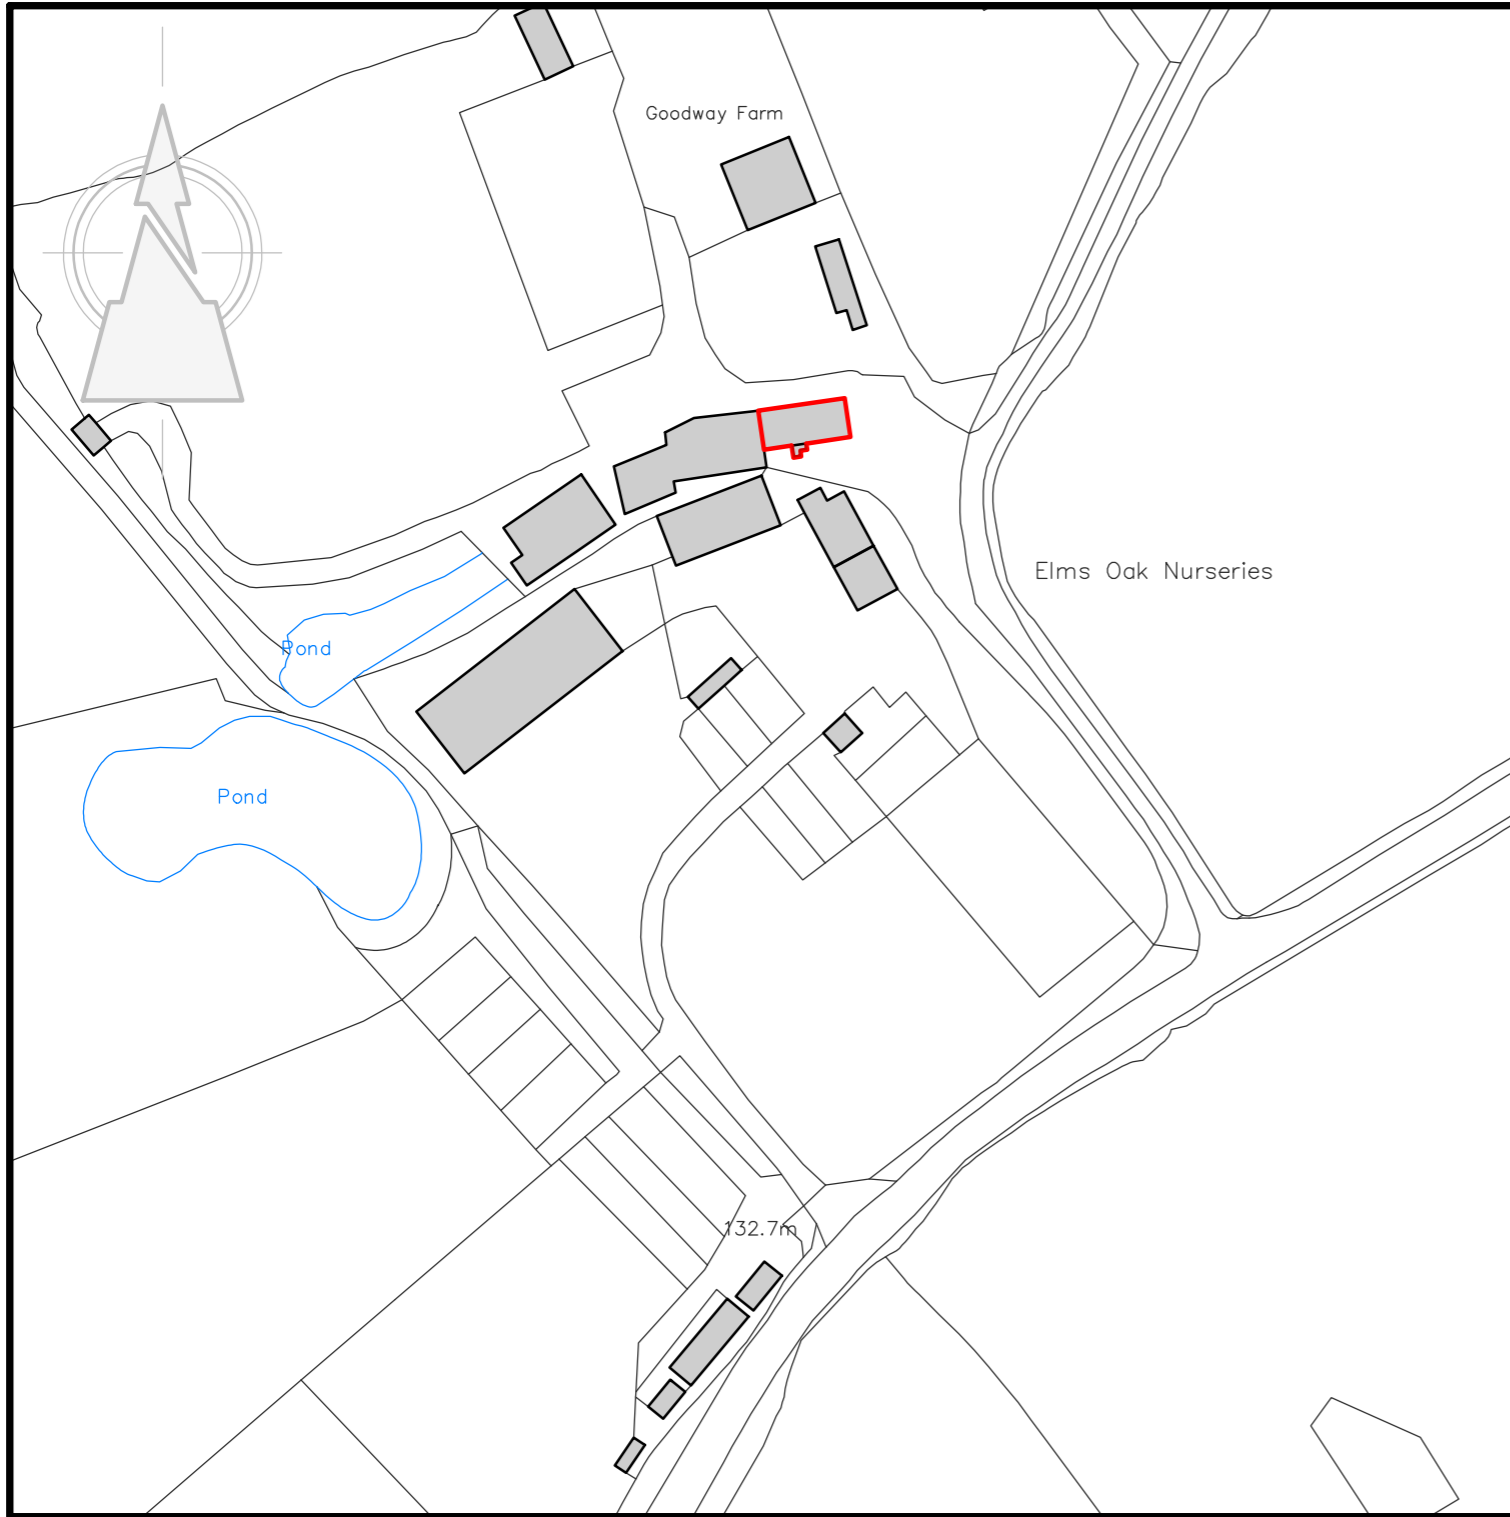

location plan 1:1250

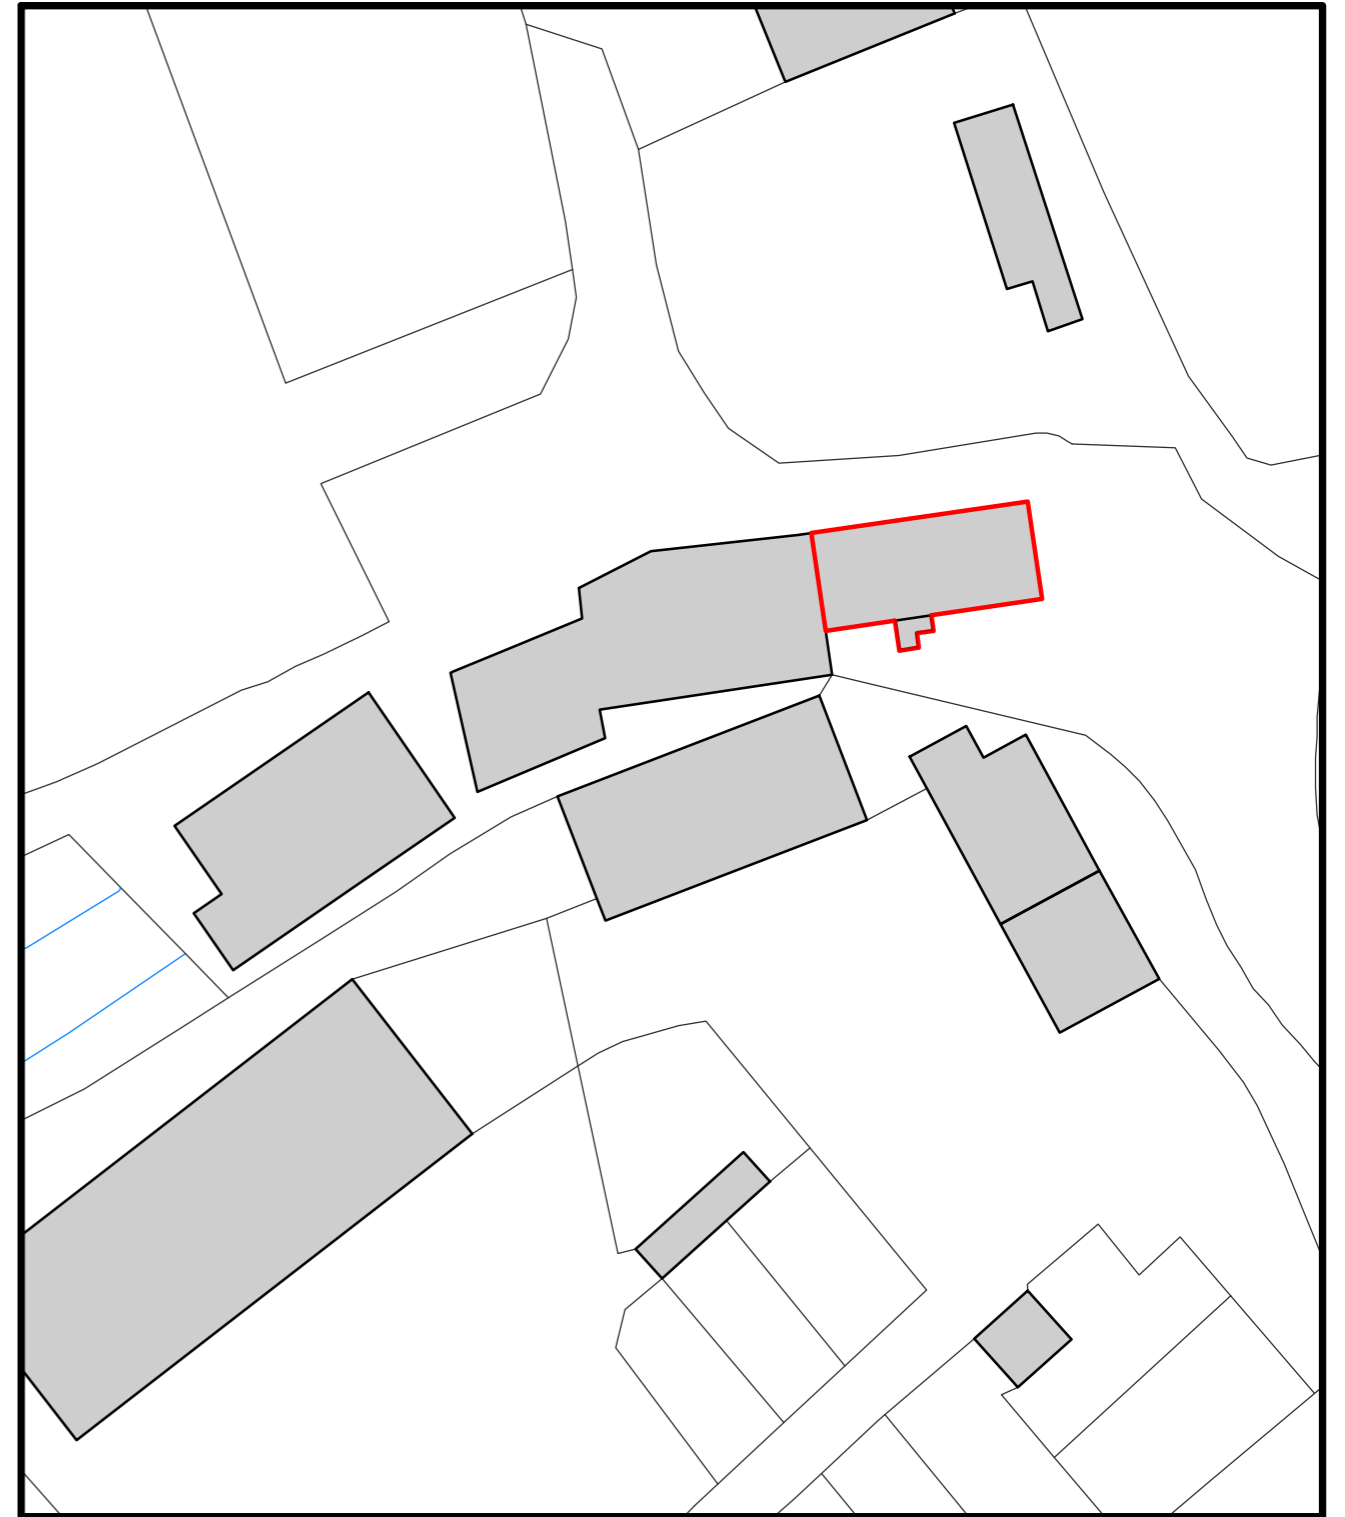

block plan 1:500

PLEASE PRINT PLAN AT A3

<p><i>Project:</i> Survey of completed barn conversion at Goodway Farm, Radford Road, Alvechurch B48 7DY</p>	<p><i>Drawn by:</i> S. Mumford.</p>	<p><i>Drg Title:</i> OS Mapping Data</p>	<p><i>Scale:</i> As marked</p>	<p><i>Date:</i> Sept 2020</p>	<p>Stewart Mumford Architectural Consulting Ltd. 29, Whitcombs Orchard, Cleobury Mortimer Kidderminster DY14 8RN T. 01299271068 M.07977921039 E. stewart.mumford@btinternet.com</p>
<p><i>Client:</i> Mr. R. Haydon</p>	<p><i>Revision Description:</i> A: RED LINE AMENDED TO INCLUDE PORCH & KENNEL - APR 2023</p>		<p><i>Drg. Nr.:</i> 02/2020/02c</p>	<p><i>Rev.:</i> A</p>	