



EXHIBIT A

©Crown Copyright and database rights 2020 OS Licence no. 100018971

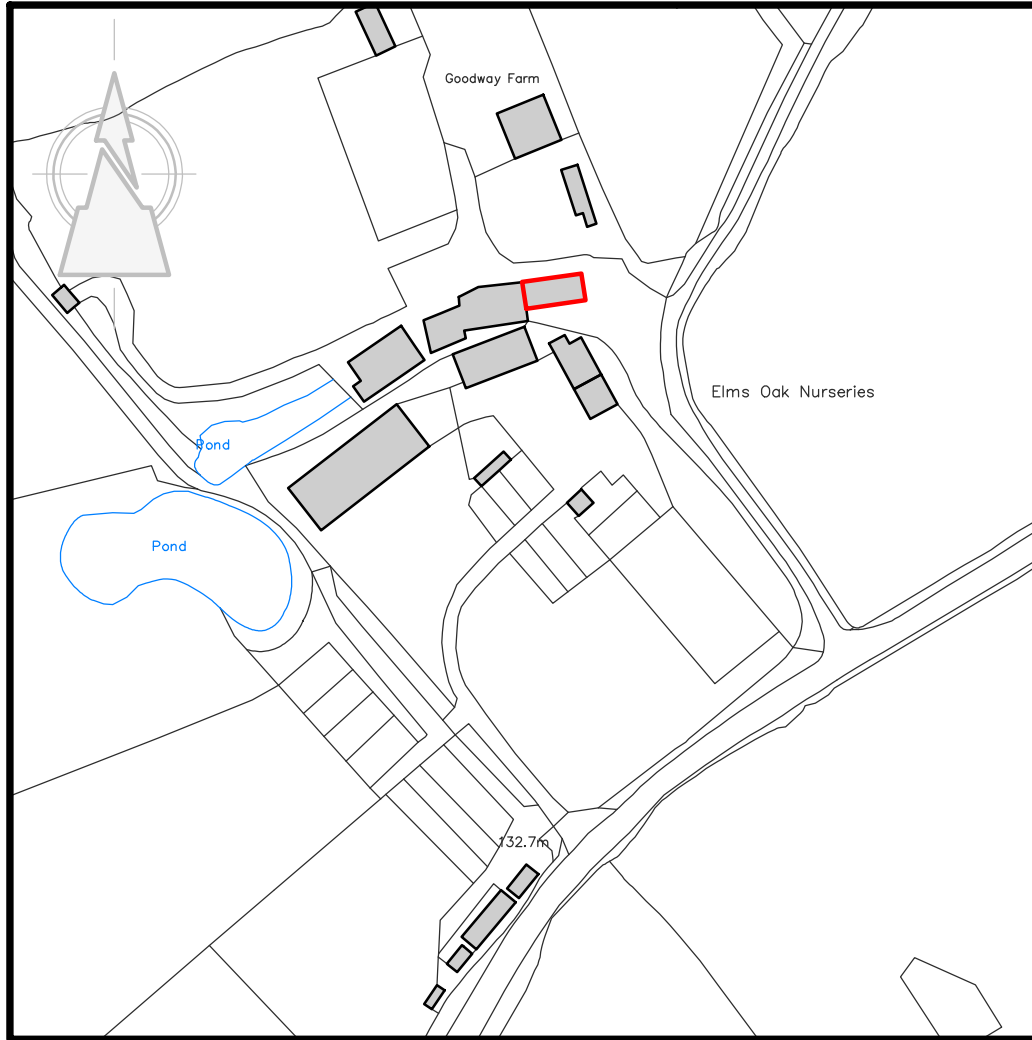

location plan 1:1250

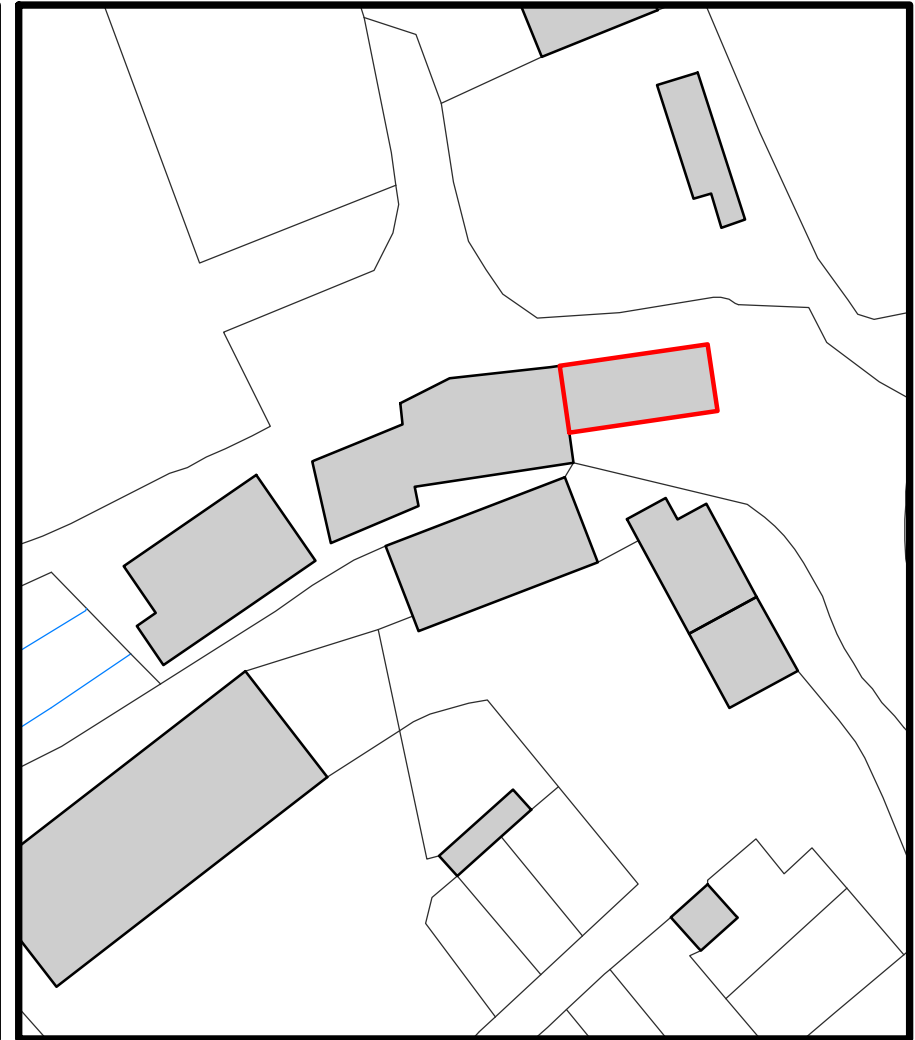

block plan 1:500

PLEASE PRINT PLAN AT A4

Project: Survey of partially completed barn conversion at Goodway Farm, Radford Road, Alvechurch B48 7DY	Drawn by: S. Mumford.	Drg Title: OS Mapping Data	Scale: NTS	Date: Sept 2020	Stewart Mumford Architectural Consulting Ltd. 29, Whitcombs Orchard, Cleobury Mortimer Kidderminster DY14 8RN T. 01299271068 M. 07977921039 E. stewey.mumford@btinternet.com
	Revision Description:		Drg. Nr.: 02/2020/02c	Rev.:	
Client: Mr. R. Haydon					