



**EXHIBIT A**

©Crown Copyright and database rights 2020 OS Licence no. 100018971

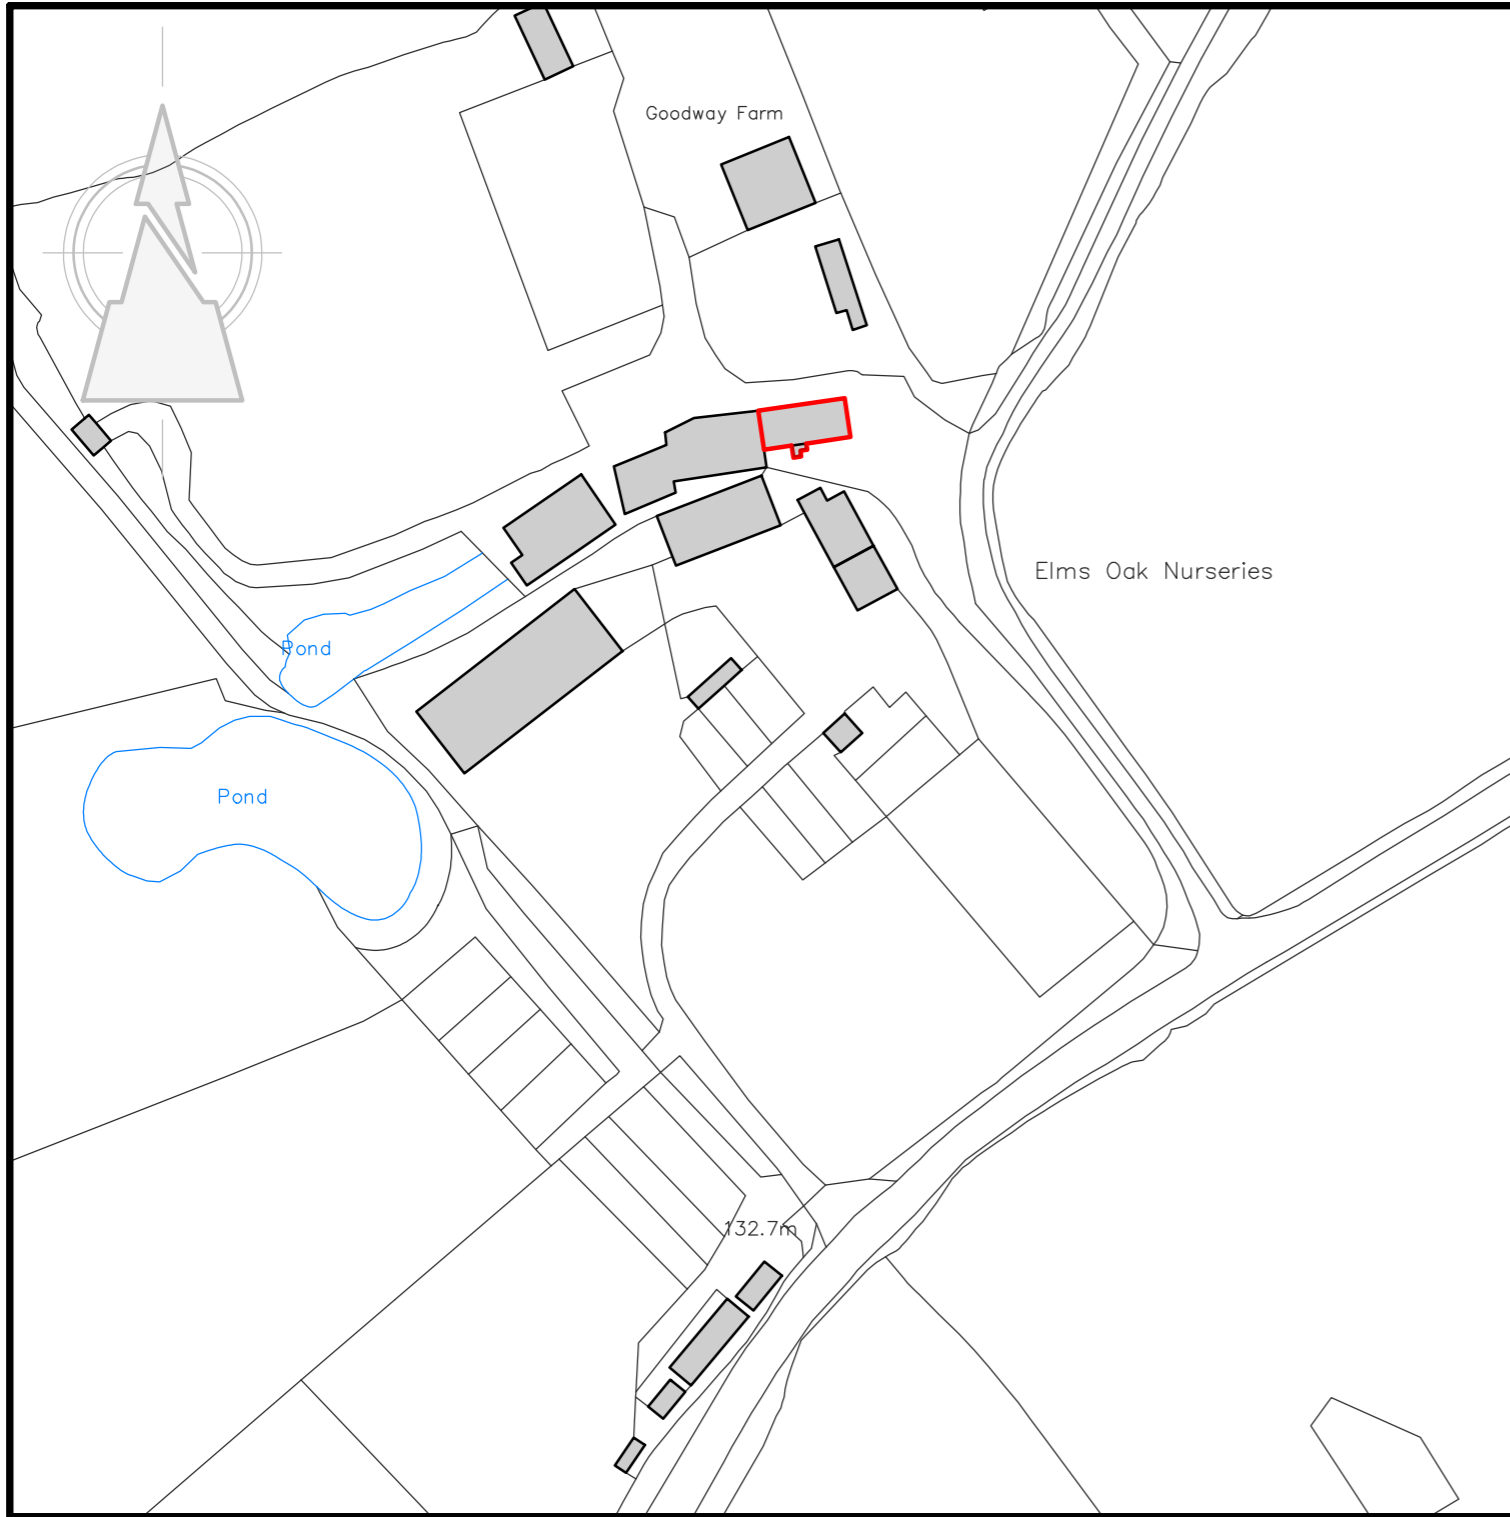

location plan 1:1250

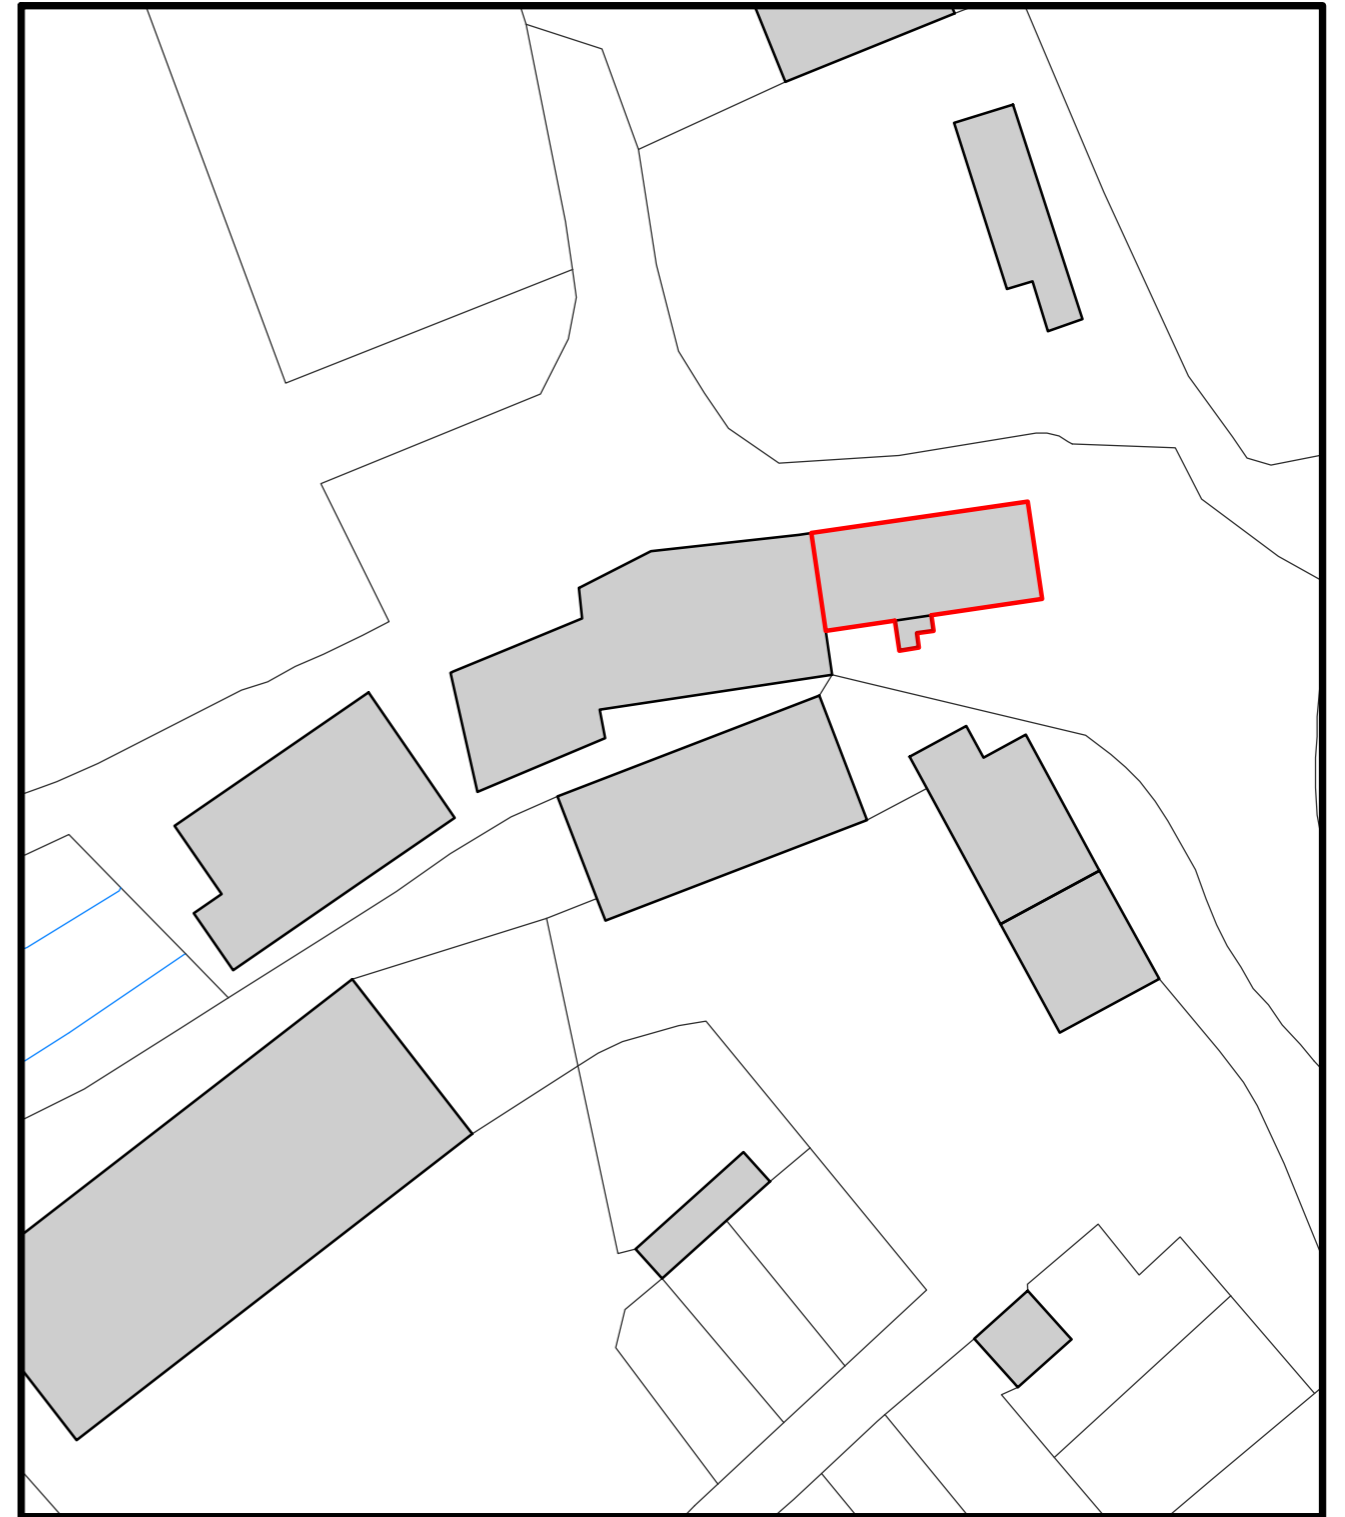

block plan 1:500

PLEASE PRINT PLAN AT A3

*Project:*  
Survey of partially completed barn conversion at Goodway Farm, Radford Road, Alvechurch B48 7DY

*Drawn by:*  
**S. Mumford.**

*Drg Title:*  
**OS Mapping Data**

*Scale:*  
**As marked**

*Date:*  
**Sept 2020**

*Revision Description:*  
A: RED LINE AMENDED TO INCLUDE PORCH & KENNEL - APR 2023

*Drg. Nr.:*  
**02/2020/02c**

*Rev.:*  
**A**

*Client:*  
**Mr. R. Haydon**

**Stewart Mumford  
Architectural Consulting Ltd.**  
29, Whitcombs Orchard, Cleobury Mortimer  
Kidderminster DY14 8RN  
T. 01299271068  
M.07977921039  
E. stewart.mumford@btinternet.com