


Second Floor

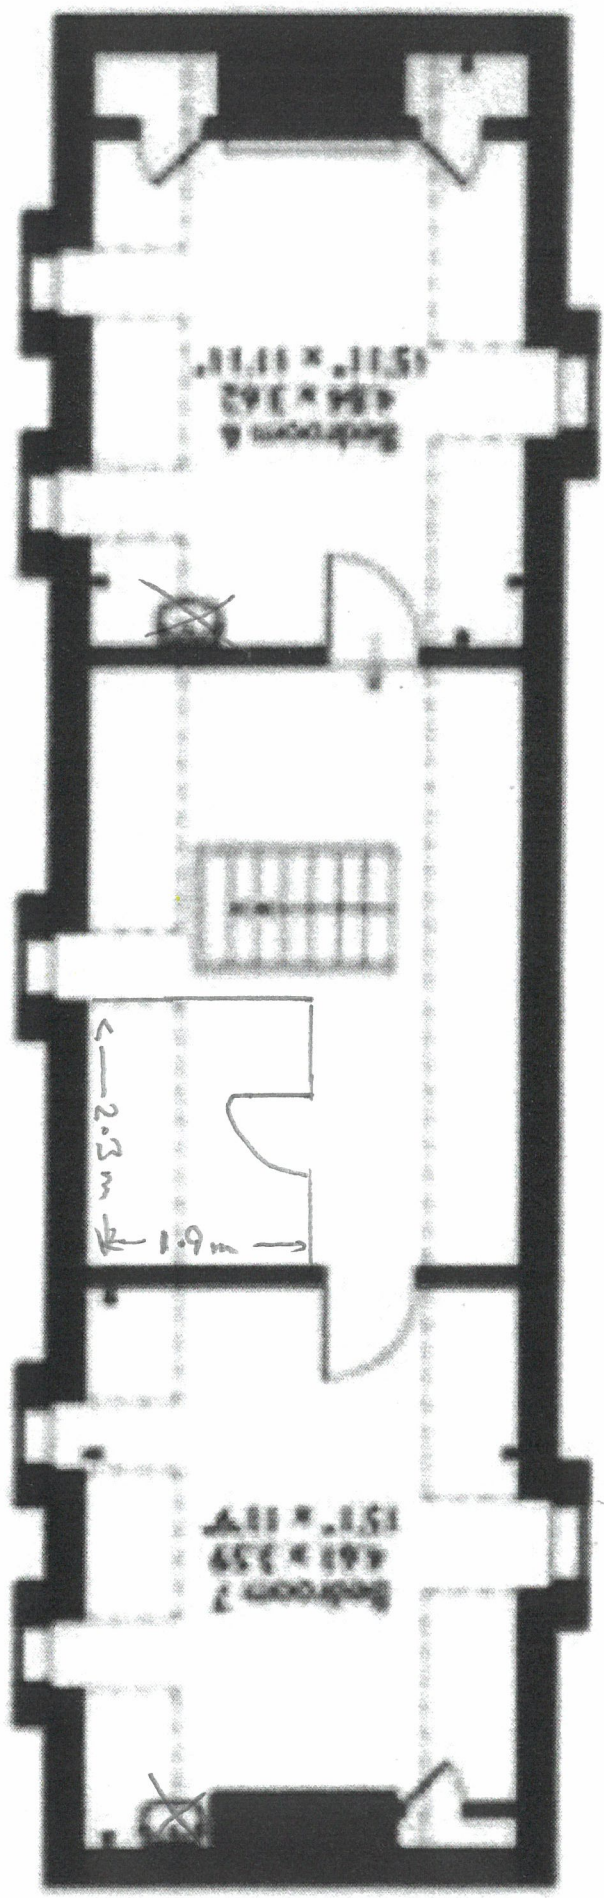

ADDITIONAL BATHROOM.  
REMOVAL OF 2 1980S WASH BASINS