


Second Floor

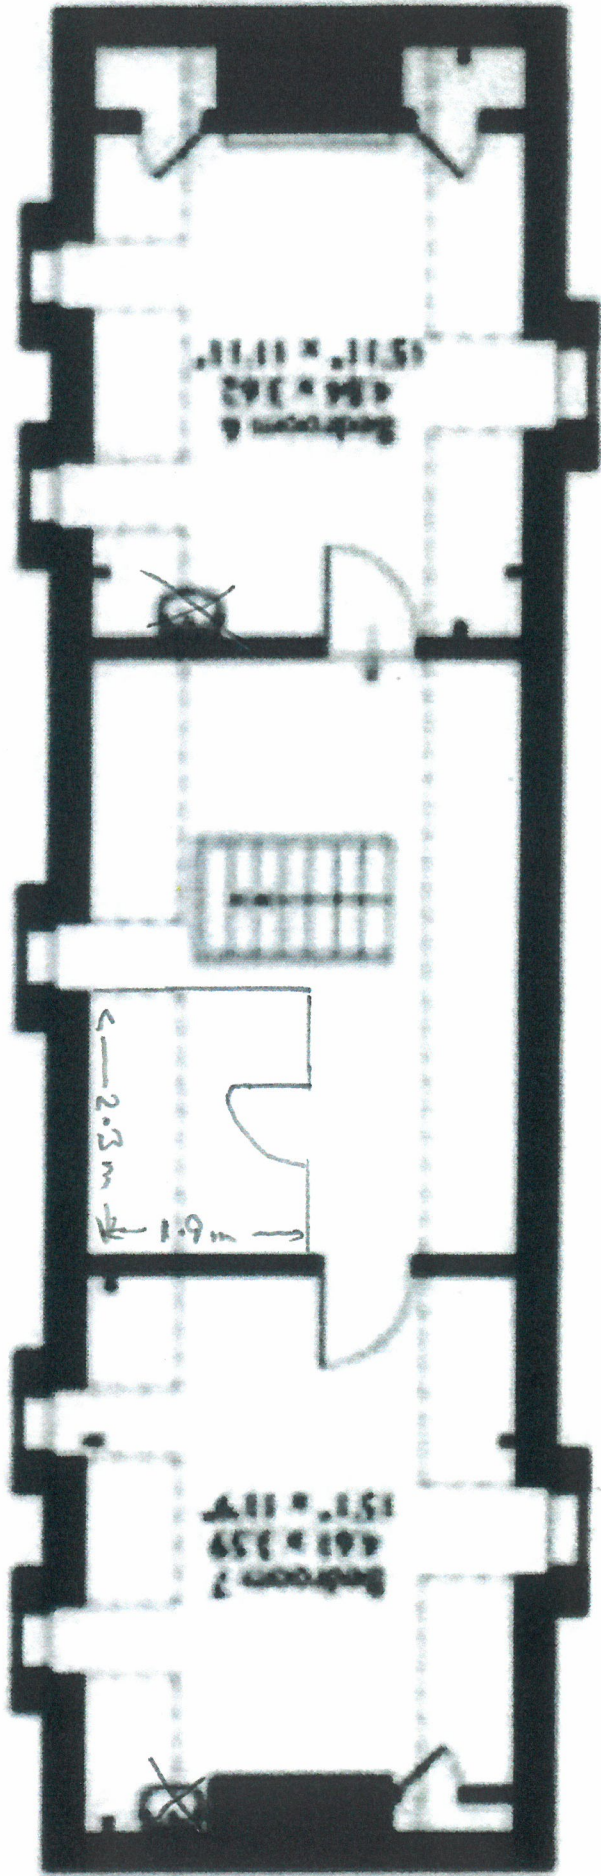

ADDITIONAL BATH ROOM

REMOVAL OF 2 1980S WASH BASINS