


**TOILET LAYOUT PLAN**  
Scale 1:20

Green walls denote new studwork partitions



**SECTIONAL TOILET MODEL**  
Scale NTS

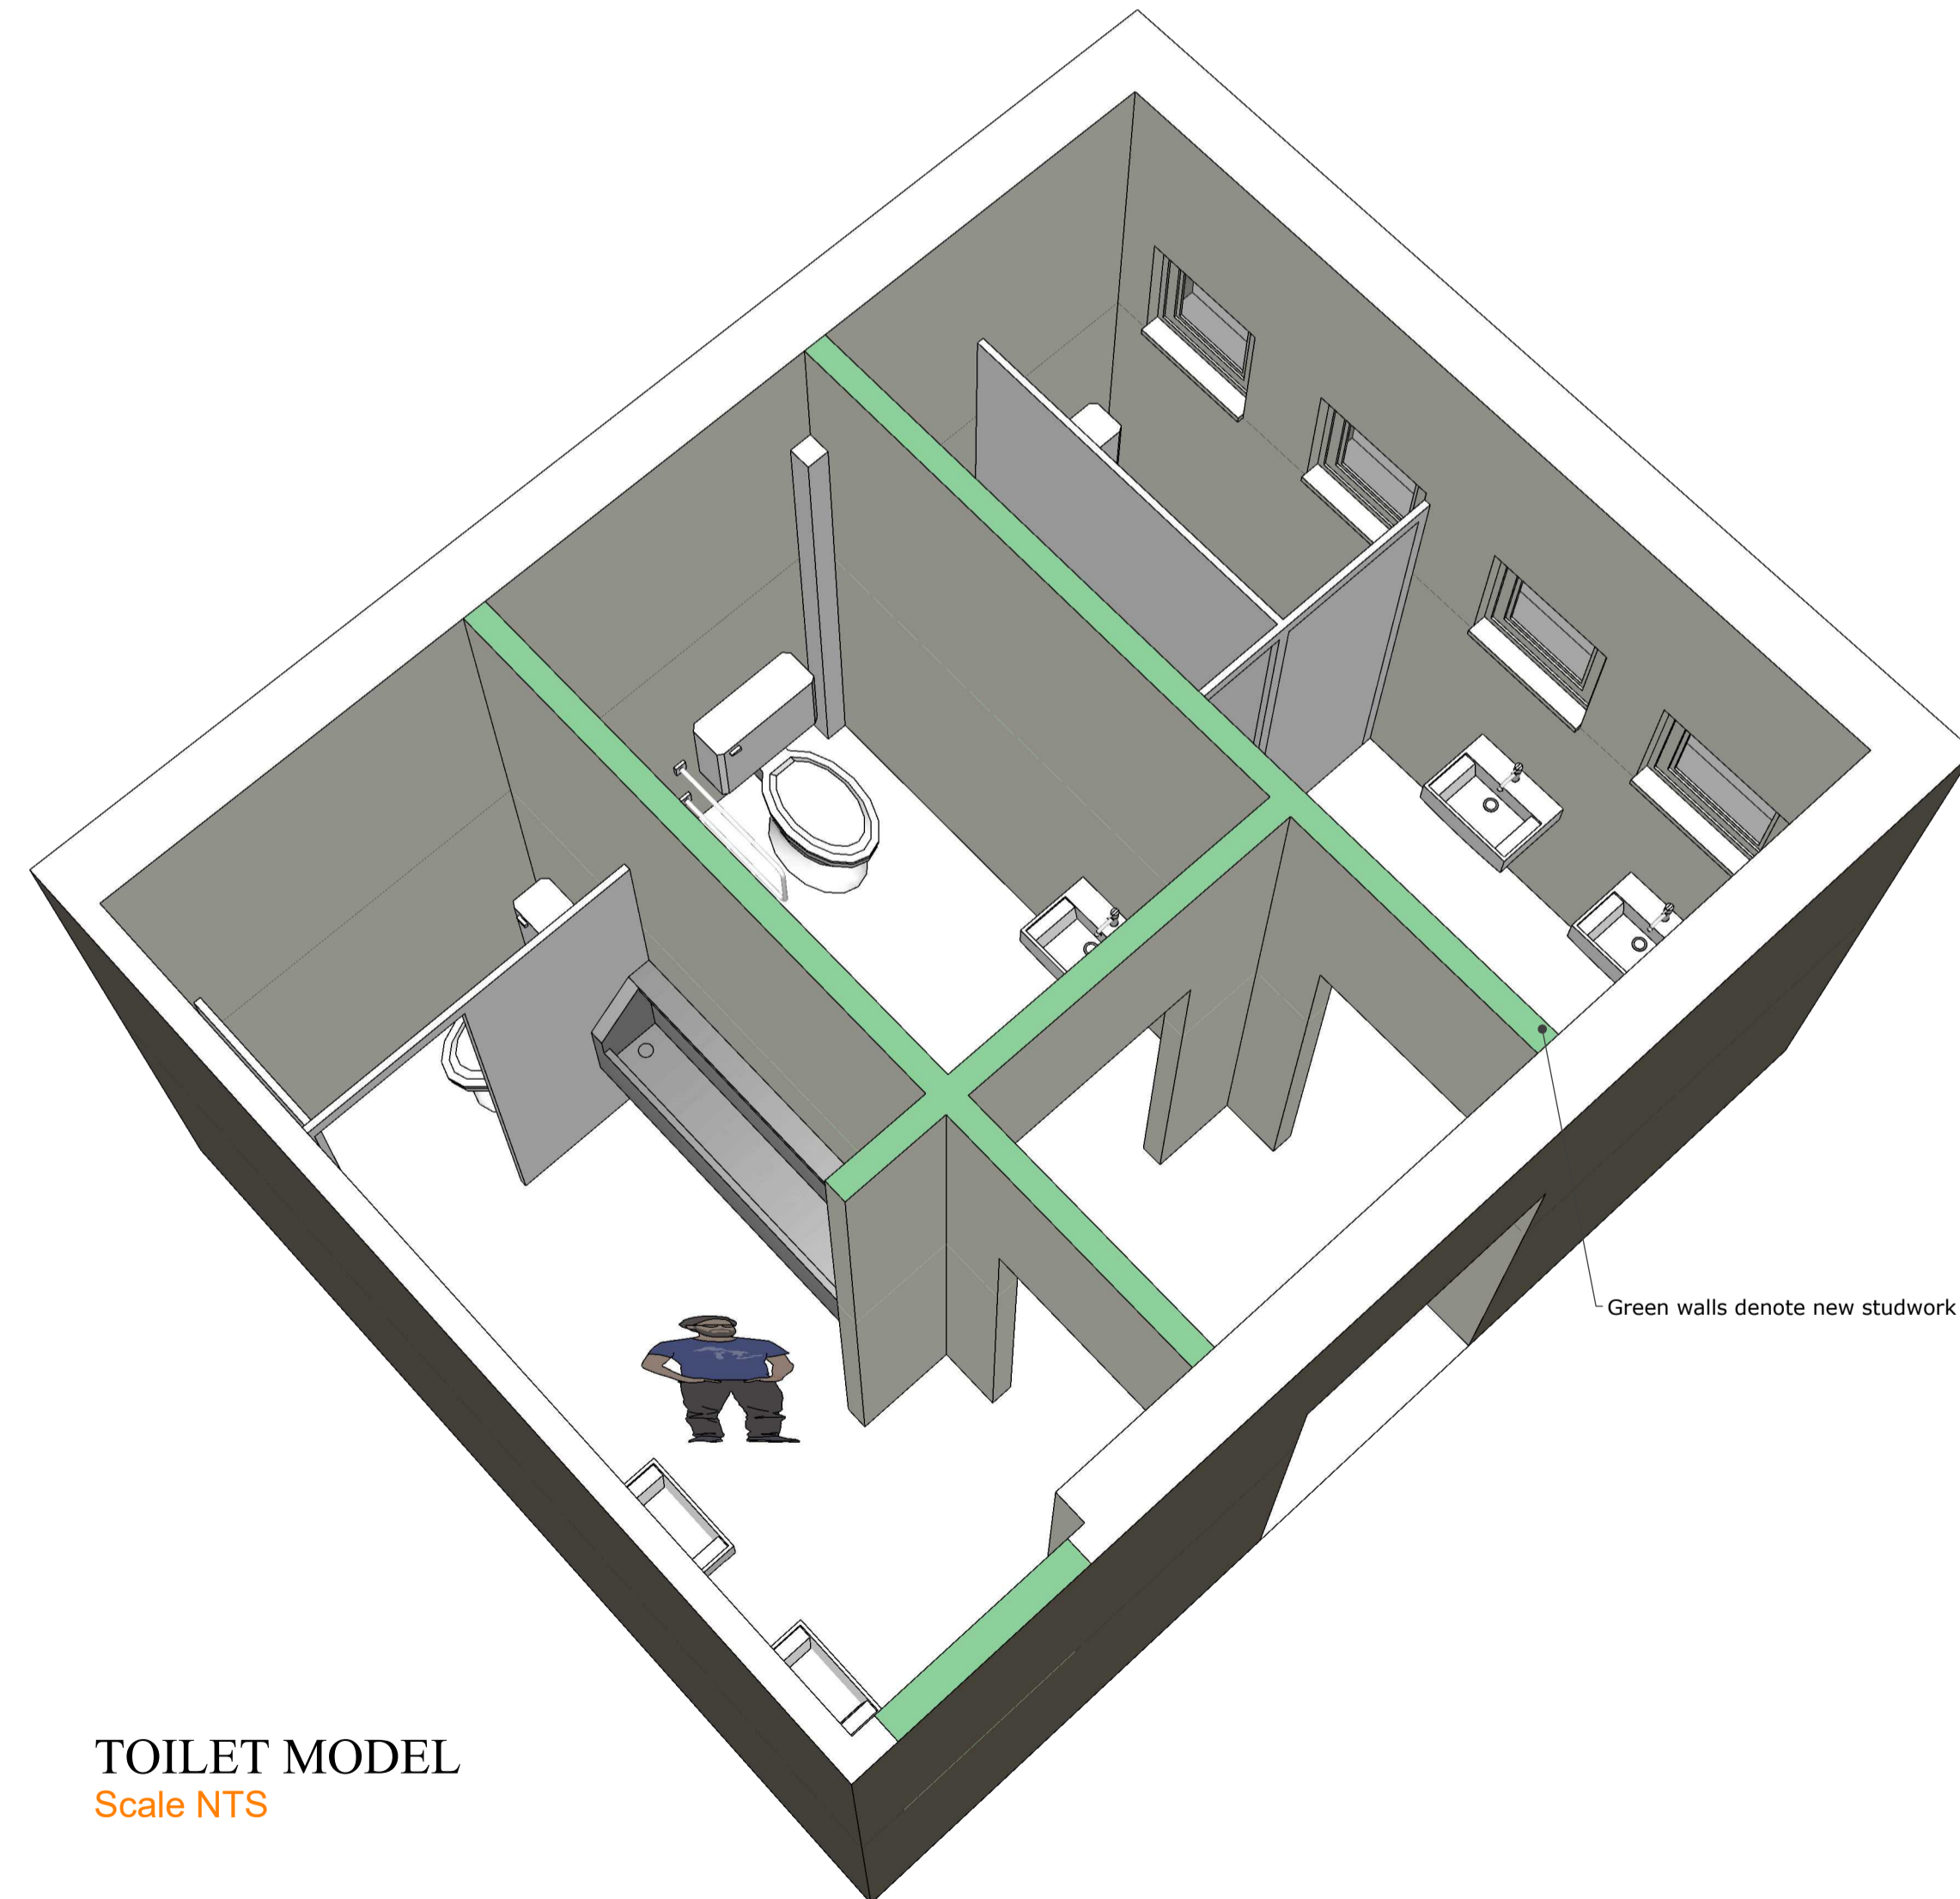

**TOILET MODEL**  
Scale NTS

Green walls denote new studwork partitions

**NOTES:**

The details depicted on this drawing are the copyright of 'REEVE Design Ltd' and may not be reproduced without permission. This drawing must not be re-issued, loaned or copied without the consent of the originator. Errors, omissions and discrepancies should be reported to the originator immediately.

All dimensions to be checked before site or off-site fabrication by the Contractor, his Sub-contractor or Supplier.

Structure, structural members & geotechnical investigations are to be carried out & approved by the appointed Structural Engineer. Any deviations to these elements are to be reported to the appointed consultant immediately.

**IF IN DOUBT ASK !**

3D TOILET PLANS



**Project:**  
Extension and alterations to Shouldham bowls and football club,  
The Fairstead, King's Lynn, Norfolk, PE33 0DL

**Client:** Shouldham Bowls & Football Club  
**Issue Date:** 16.02.2023

**Title:**  
3D TOILET PLANS

**Revision Details:**  
N/A

<b>Drawing Number:</b> 2127.12	<b>Rev:</b> -
-----------------------------------	------------------