
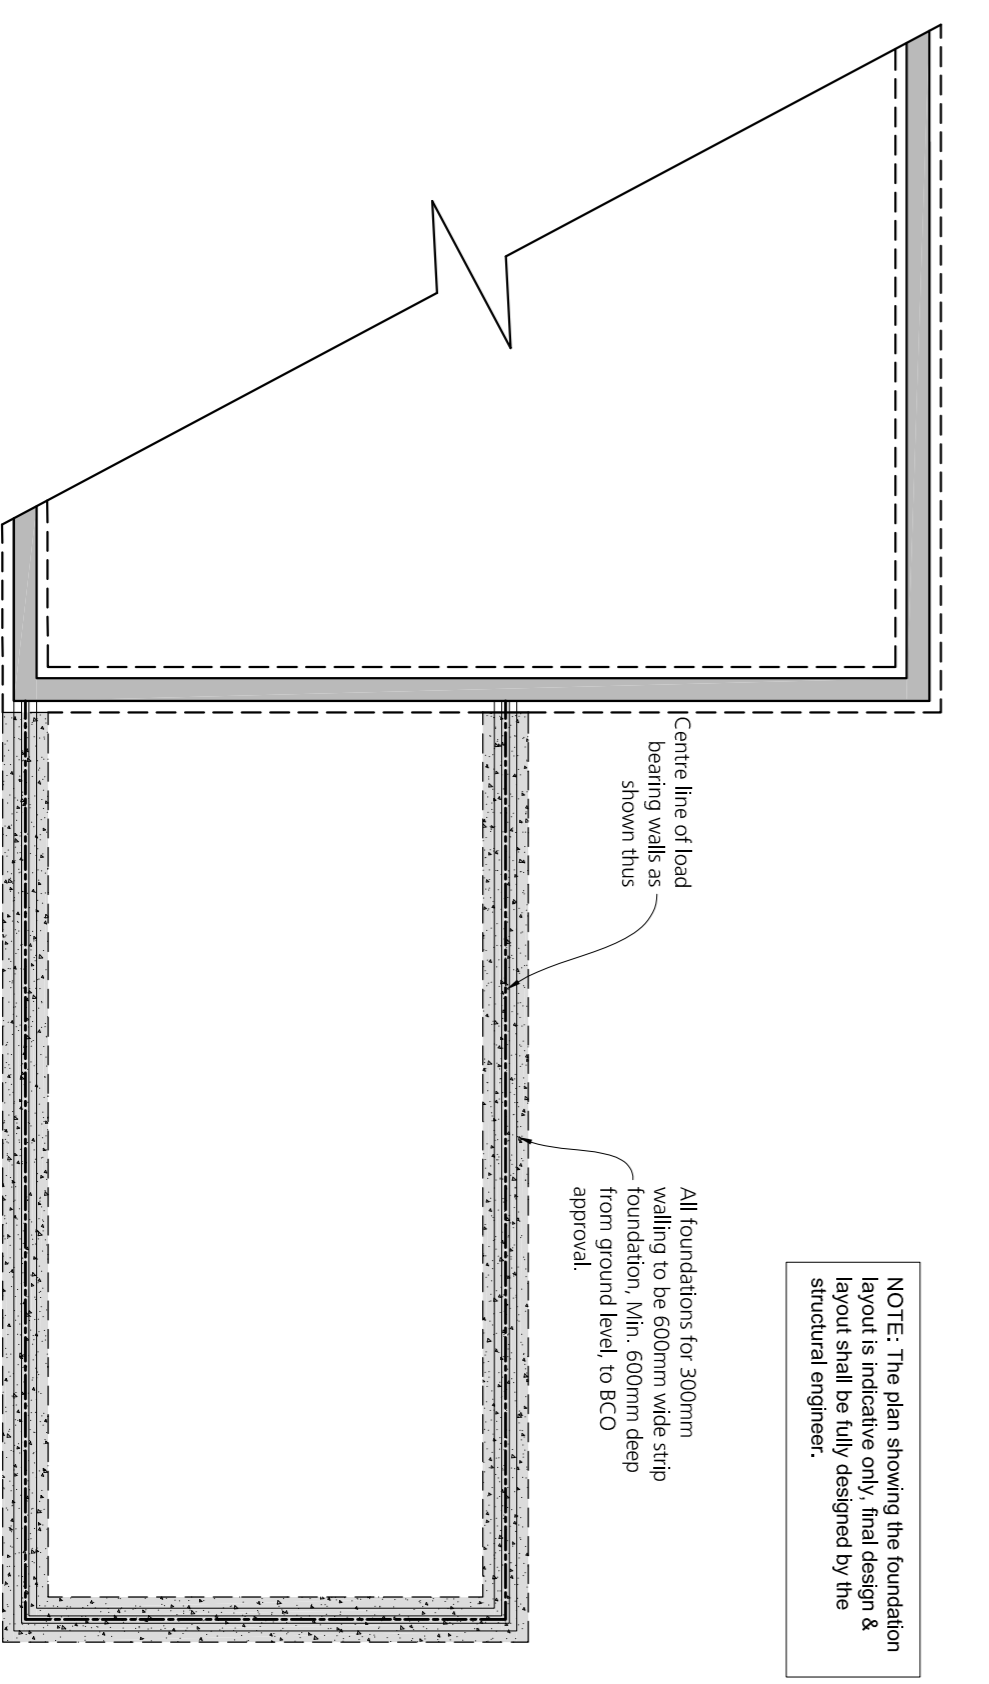
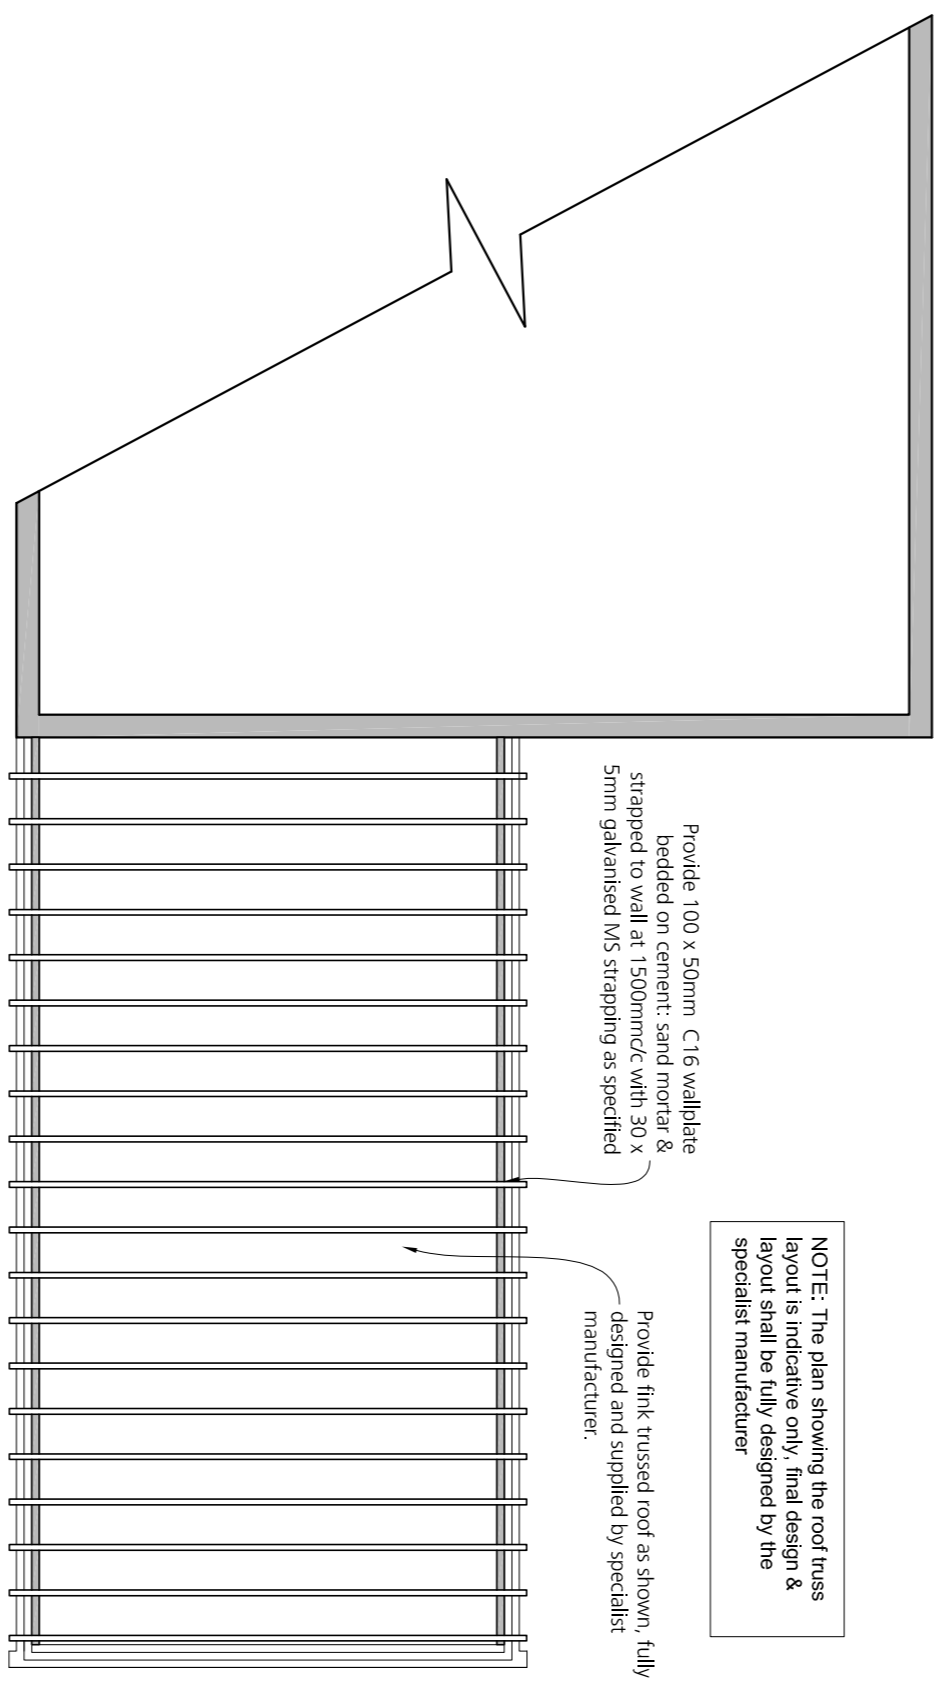
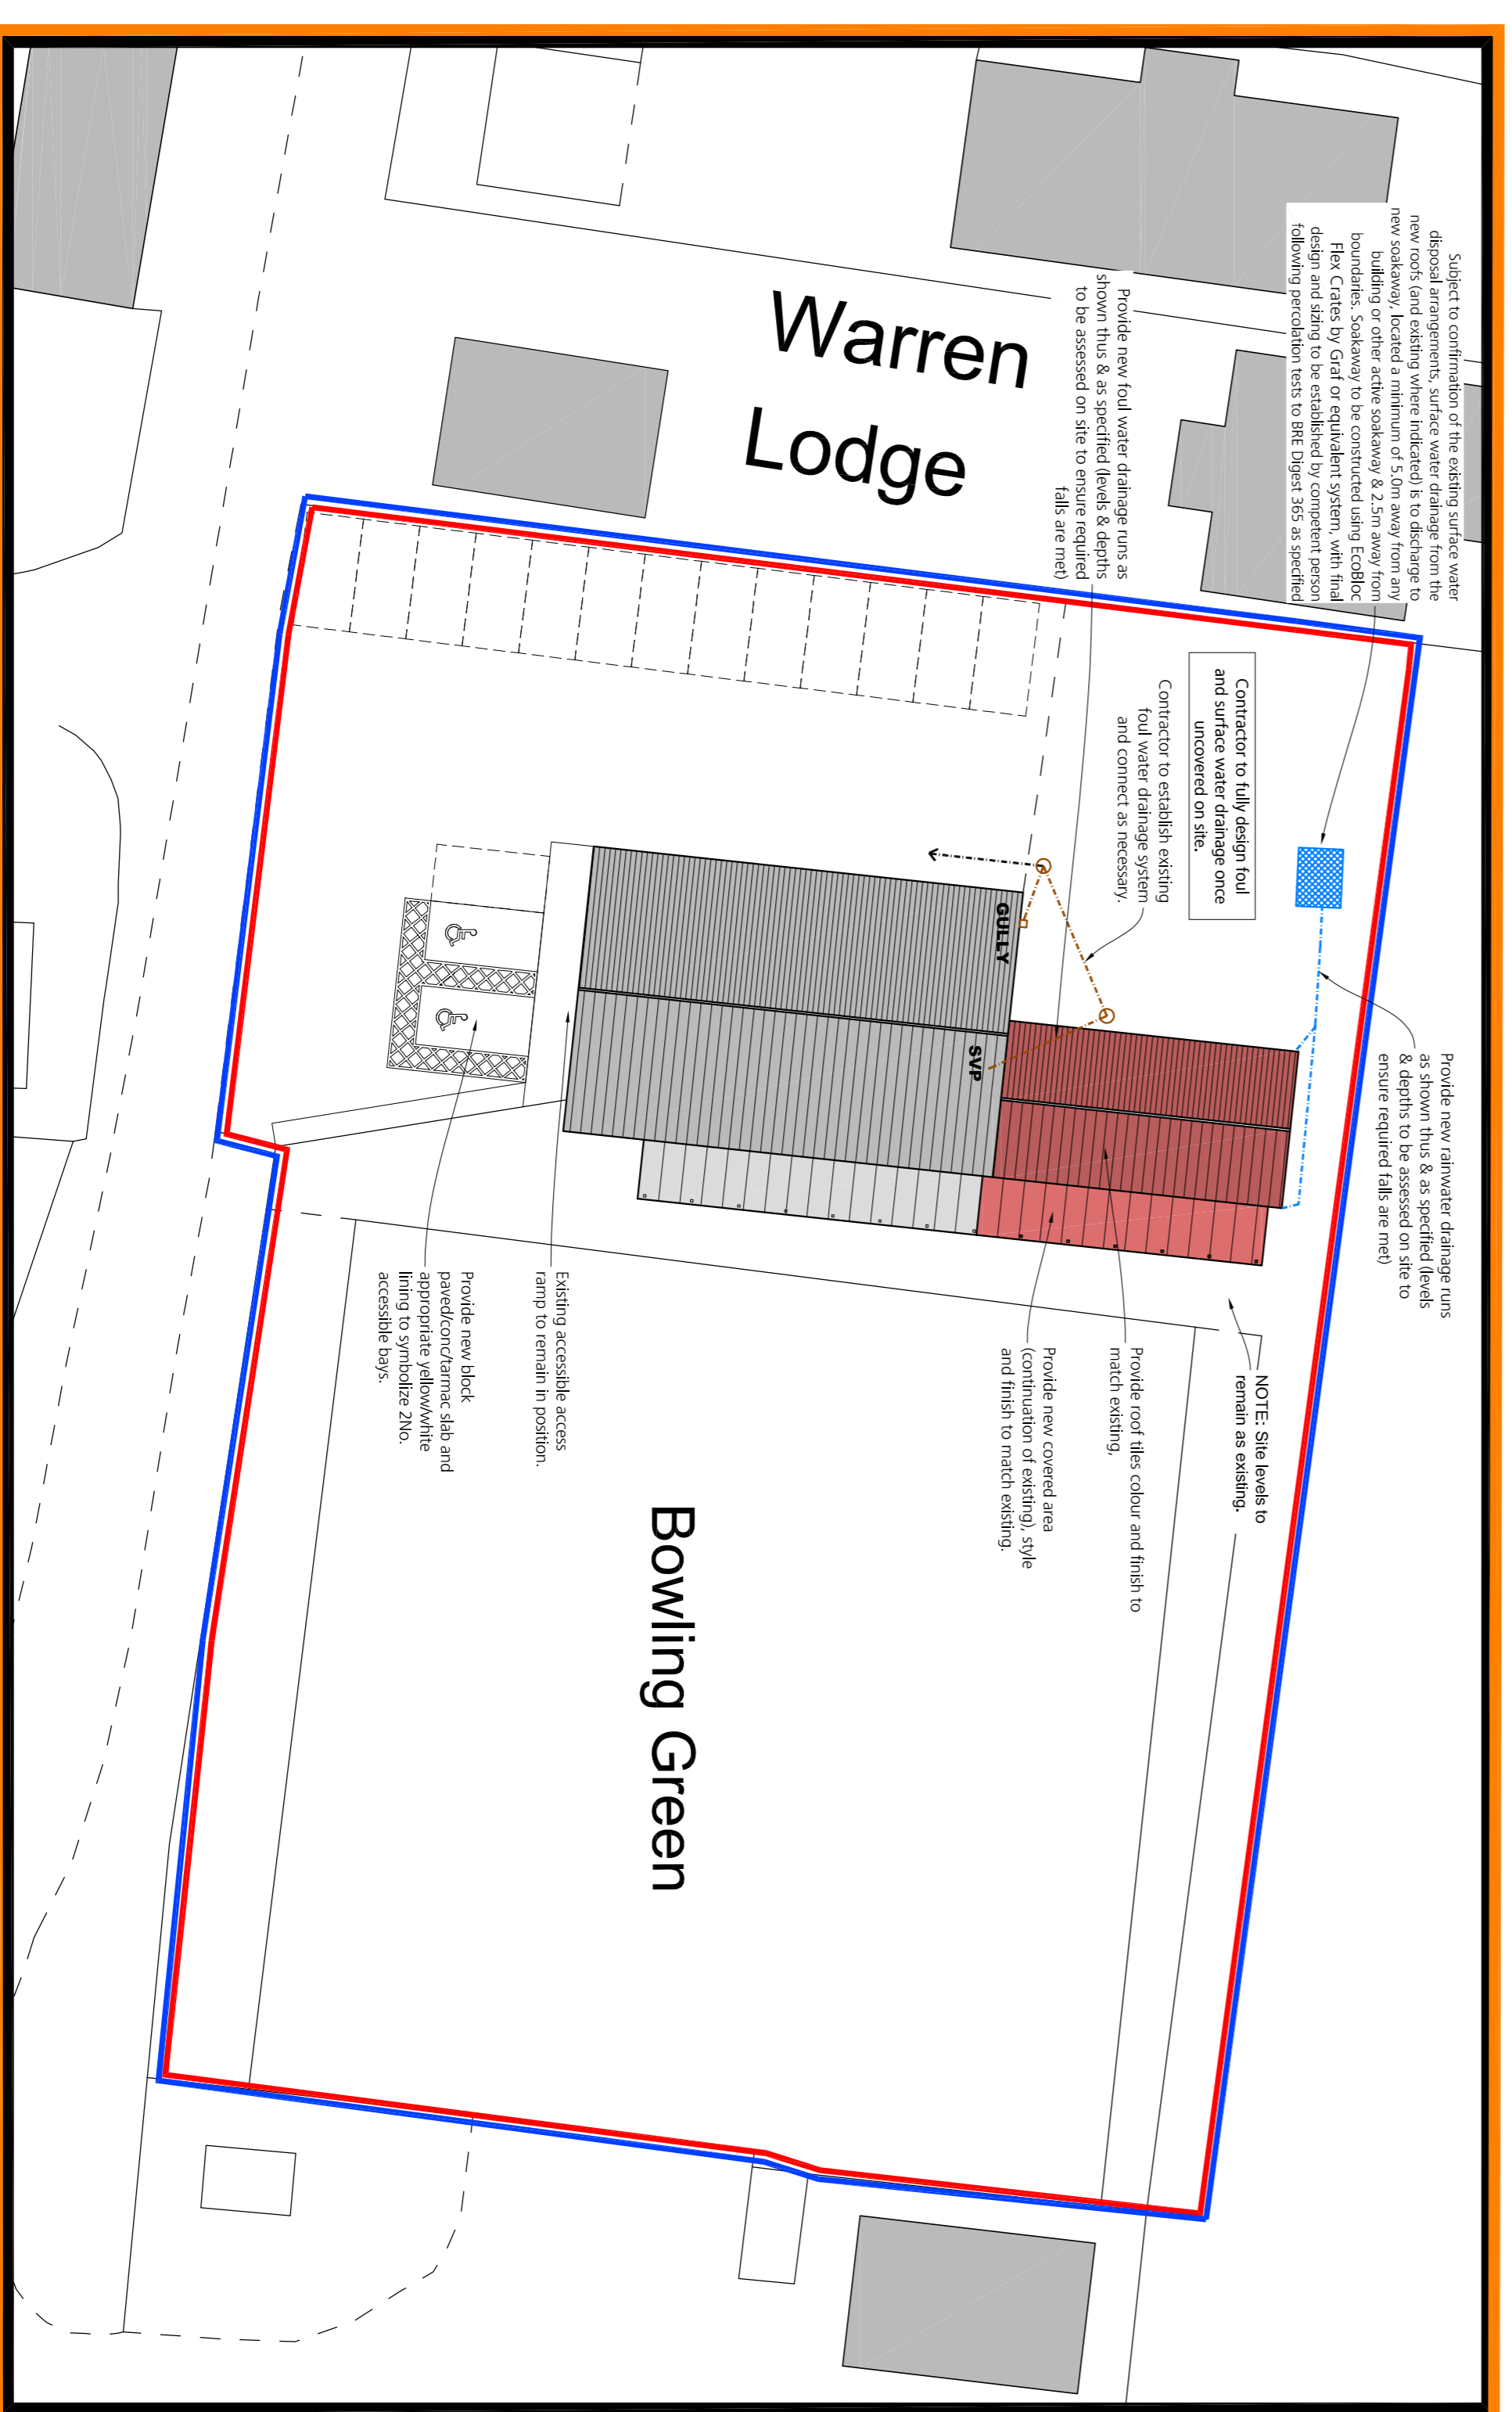
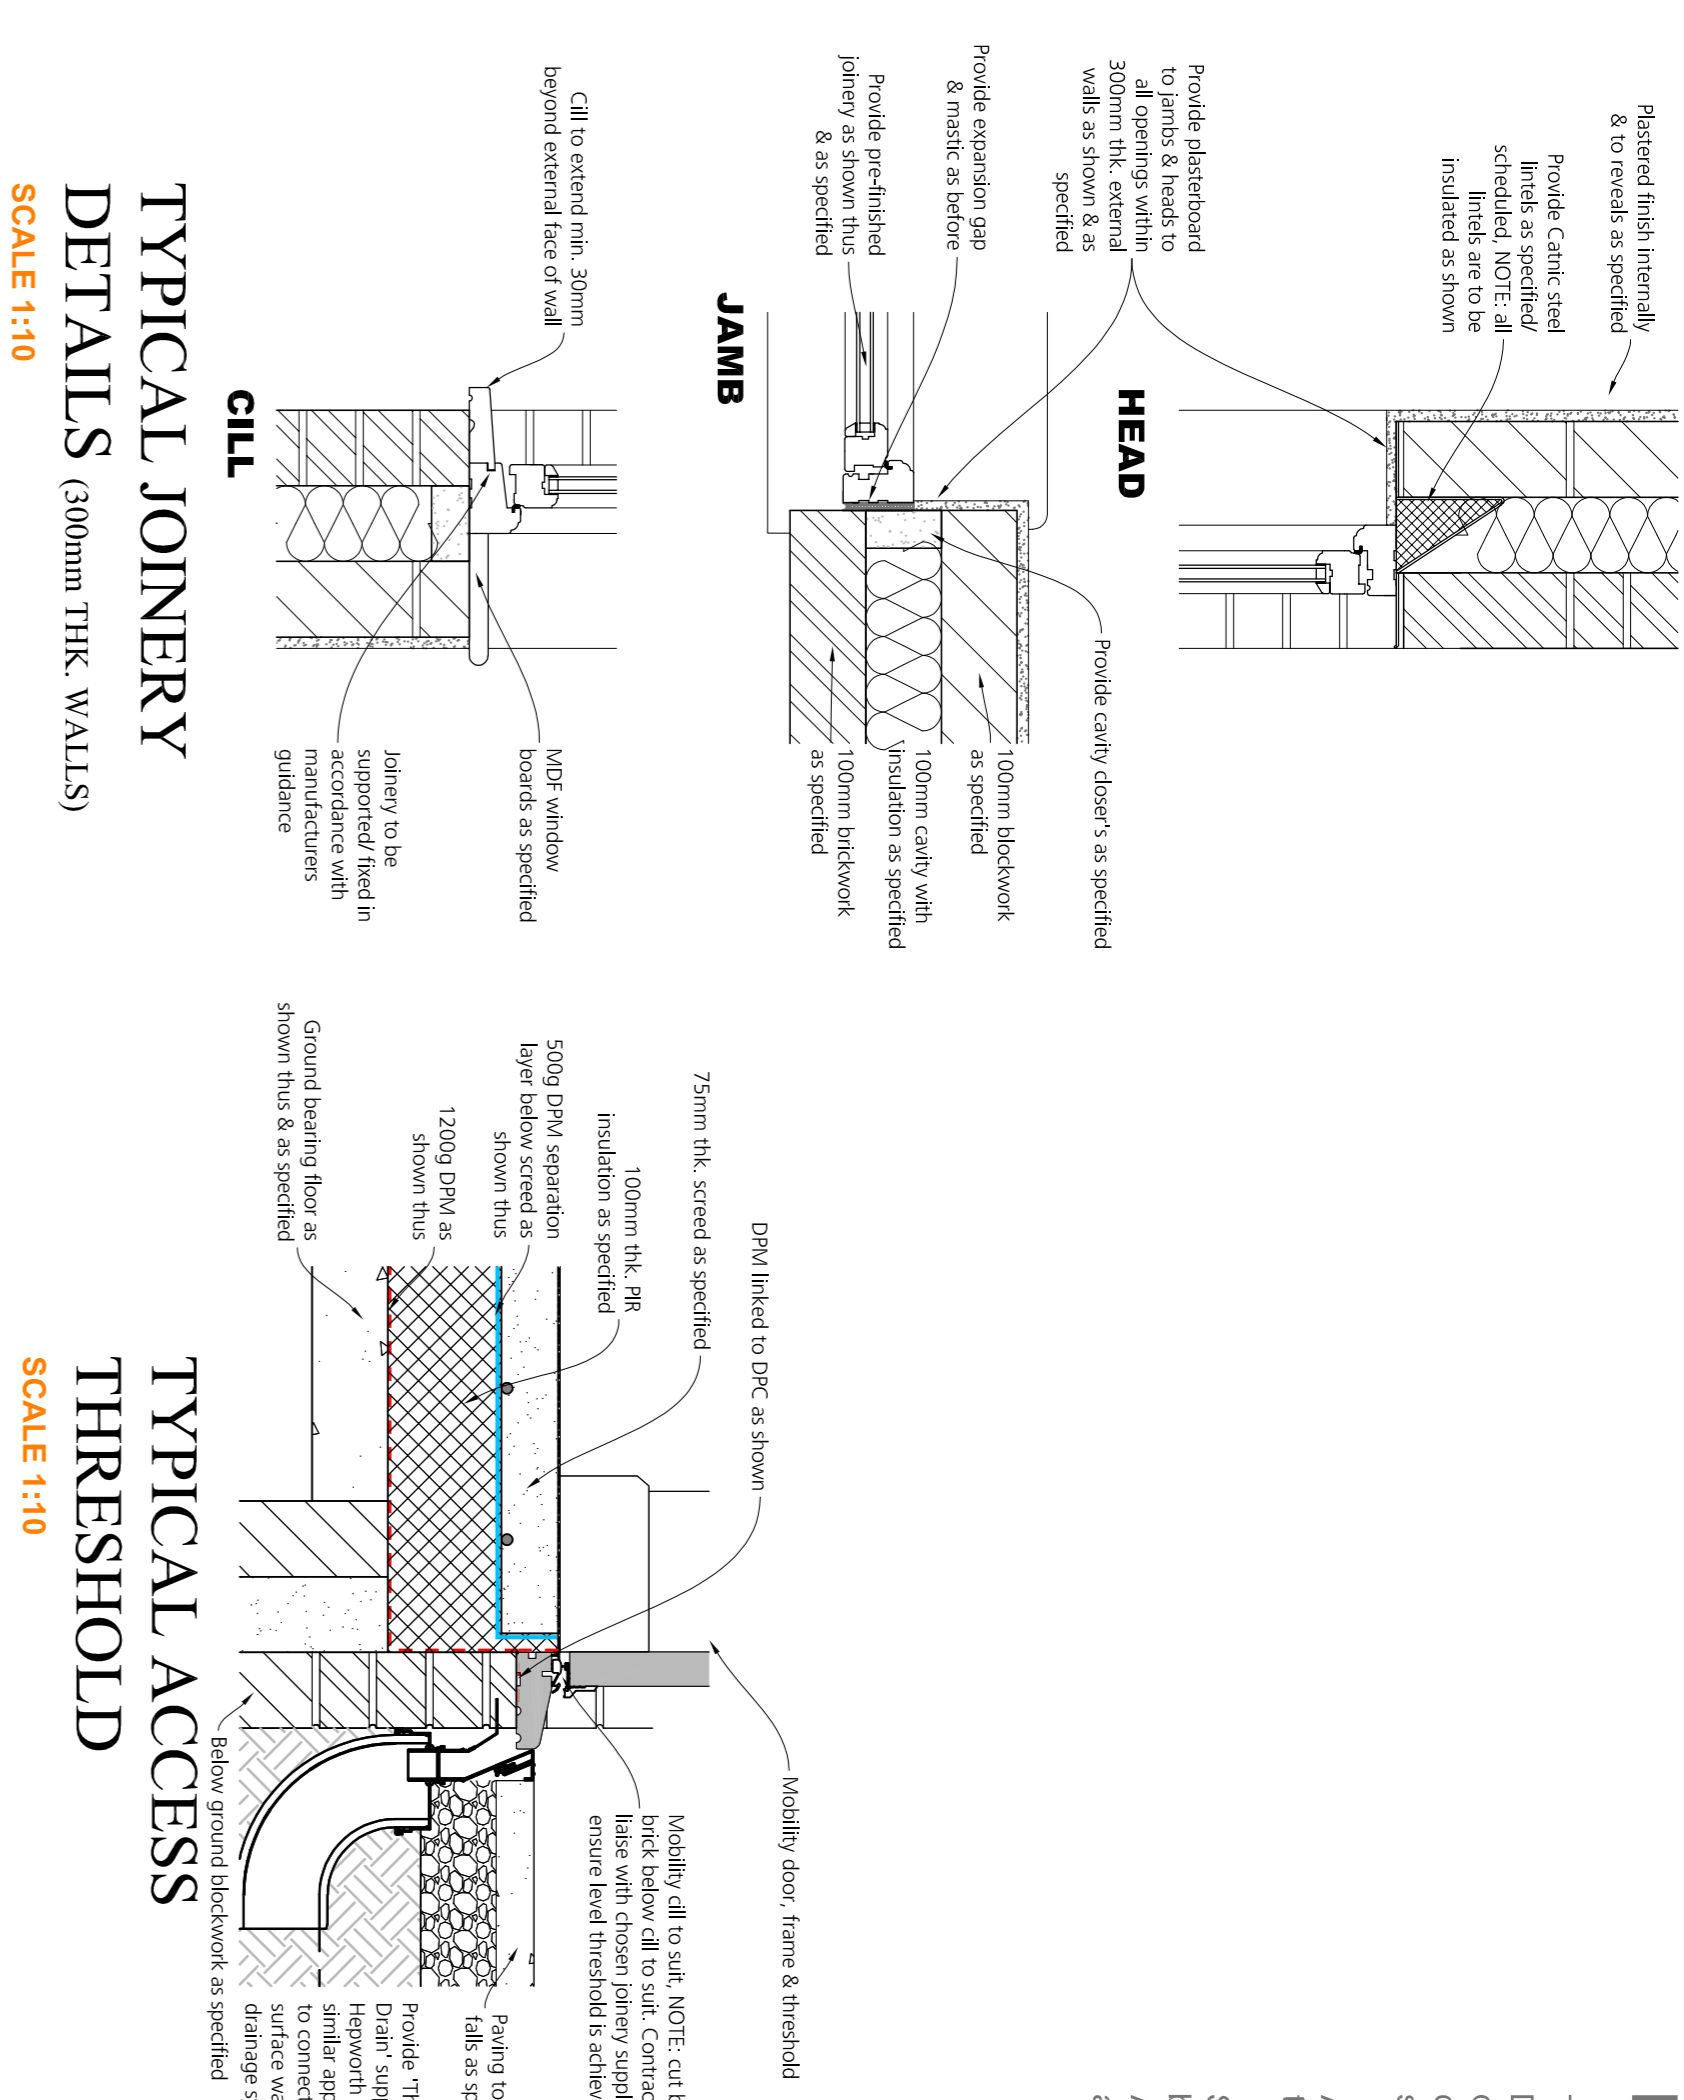


PLANS AS PROPOSED

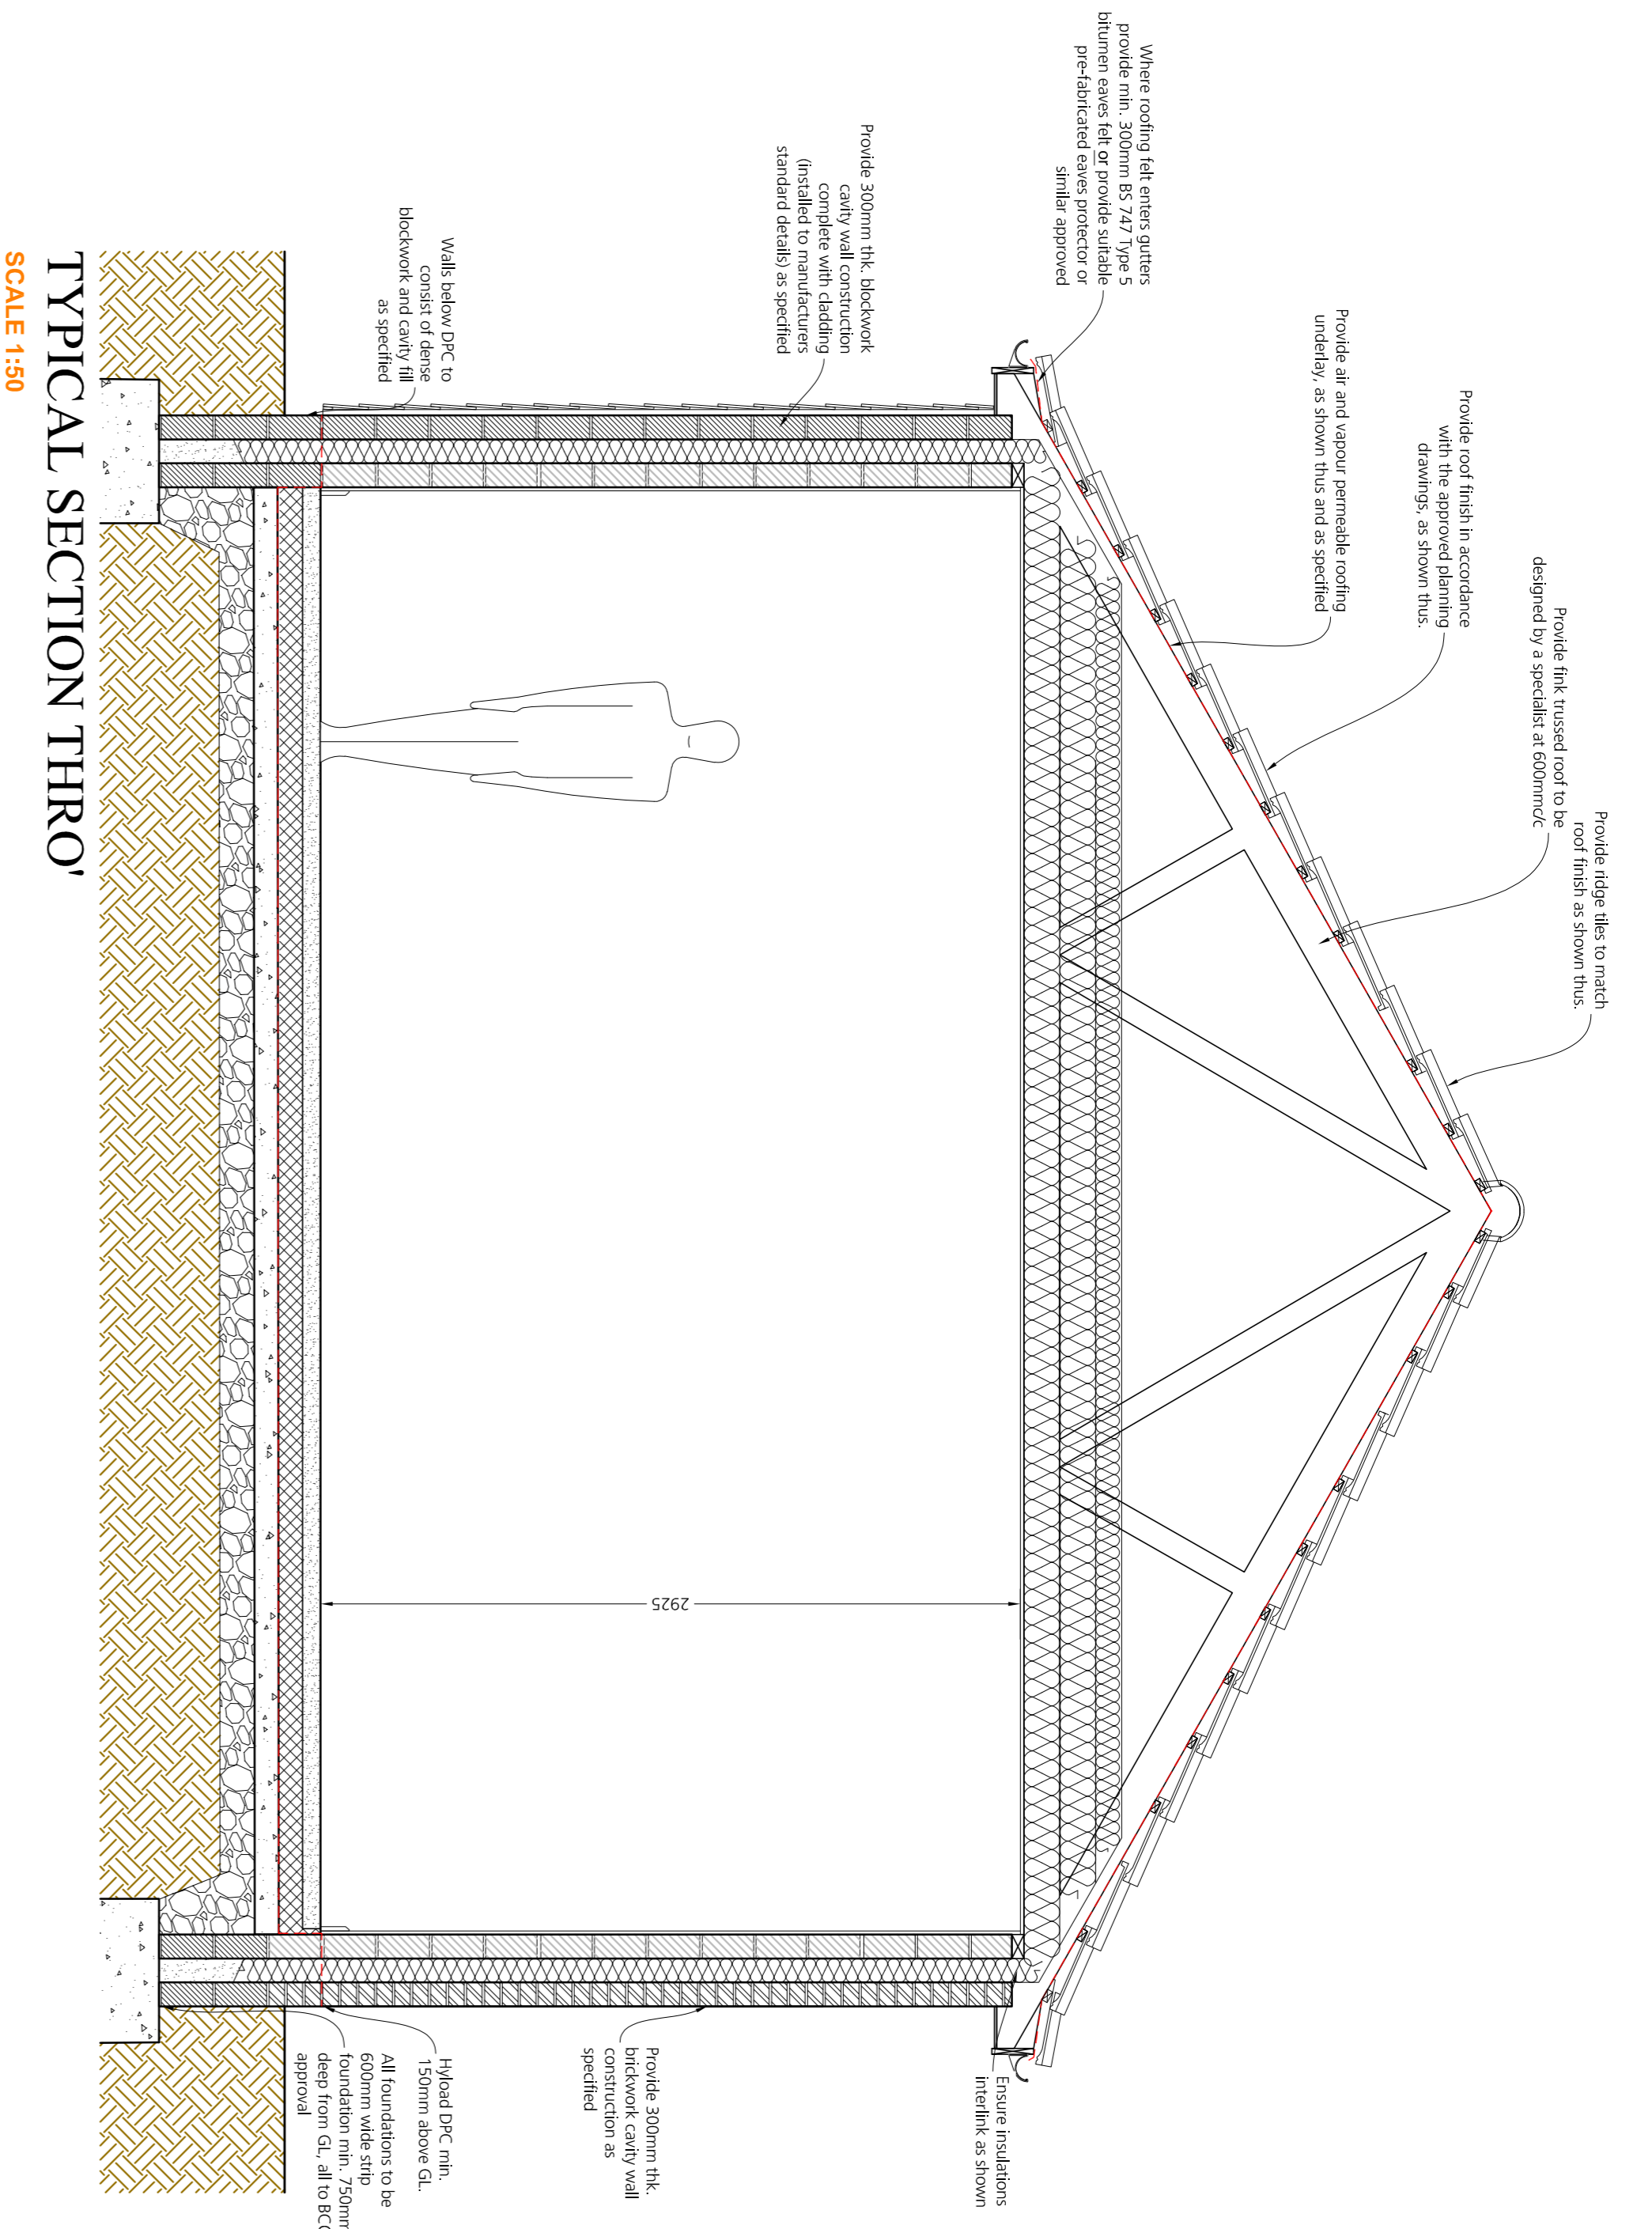

NOTES:

The details depicted on this drawing are the copyright of REEVE Design Ltd and may not be reproduced without permission. This drawing must not be re-issued, loaned or copied without the consent of the originator. Errors omissions and discrepancies should be reported to the originator immediately.

All dimensions to be checked before site or off-site fabrication by the Contractor, his Sub-contractor or Supplier.

Structure, structural members & geotechnical investigations are to be carried out & approved by the appointed Structural Engineer. Any deviations to these elements are to be reported to the appointed consultant immediately.

IF IN DOUBT ASK !

Client :
Shouldham Bowls & Social Club

Issue Date :
02/1/04/2022

Revision Details :
Amended to suit client comments.

Drawing number :
2127.03

rev :
A

For and on behalf of REEVE Design Ltd
The Nest, 32 Mill Road, Magdalen, Kings Lynn, Norfolk, PE34 3BZ
T: 07464 345103 | W: www.reevedesign.co.uk
Registered in England No: 11743832