
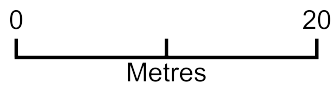


# Shelley House Block Plan

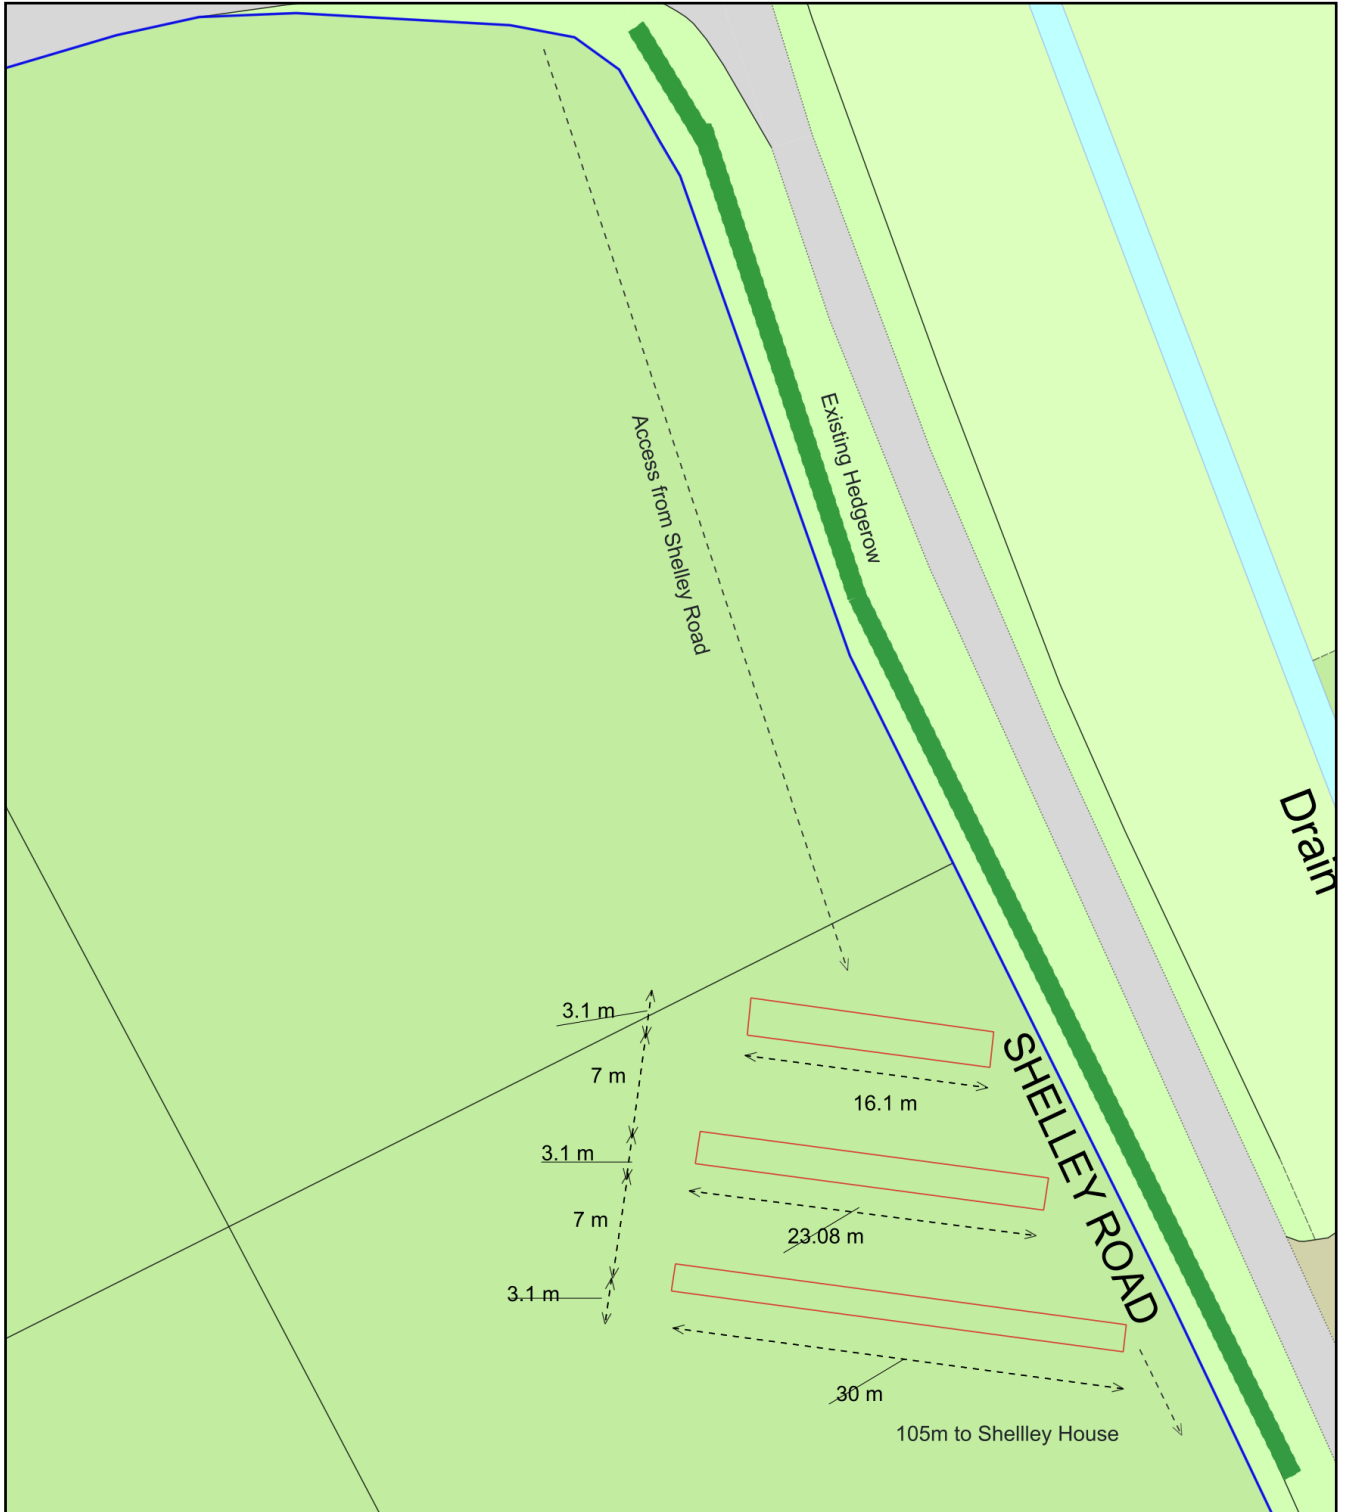

Plan Produced for: East Green Energy

Date Produced: 14 Aug 2023

Plan Reference Number / Project ID: TQRQM23226144619801 / solar PV

Scale: 1:500 @ A4