


Notes:

The contractor is responsible for checking dimensions, tolerances and references. Any discrepancy to be verified with the Architect/Designer before proceeding with the works.

Where an item is covered by drawings to different scales the larger scale drawing is to be worked to.

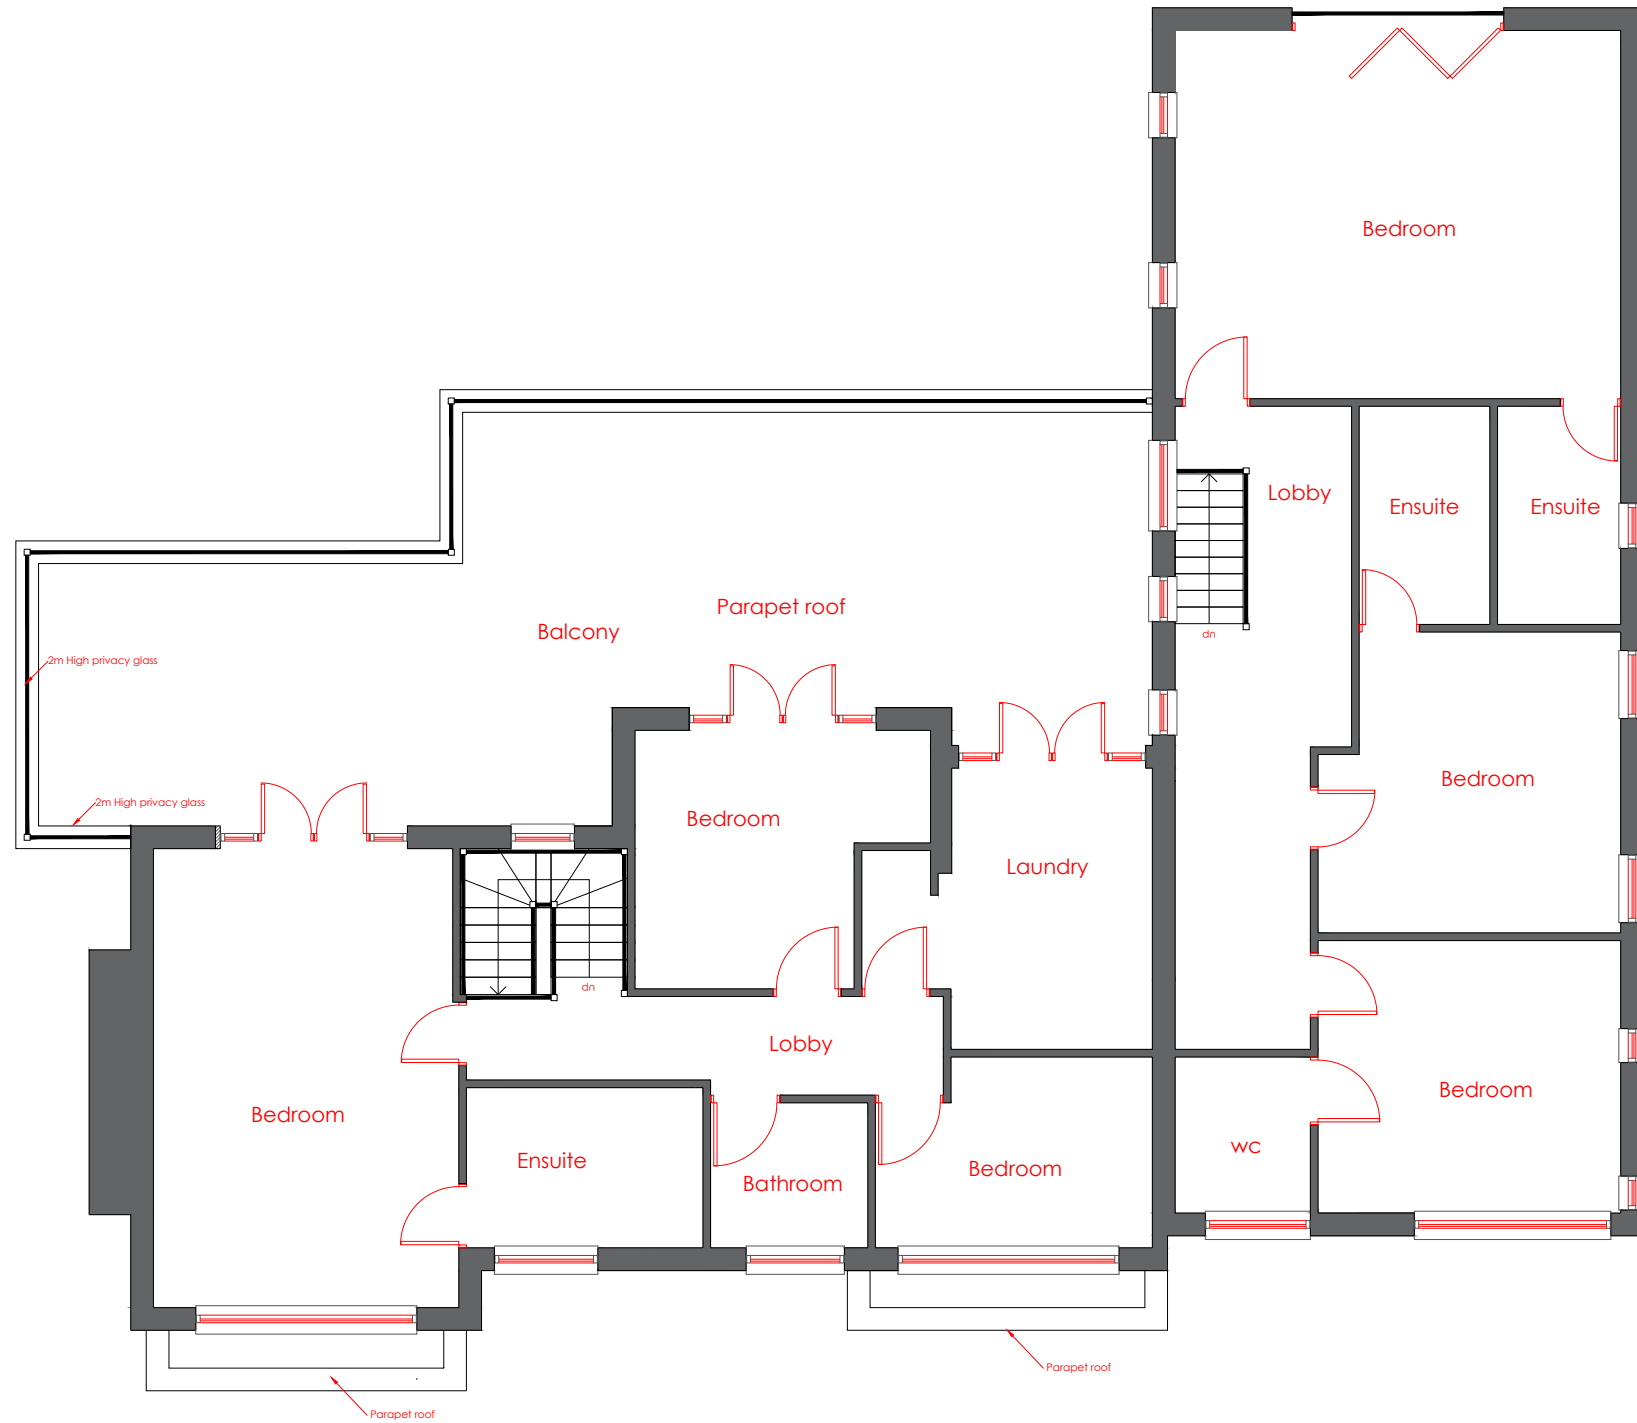

Proposed First Floor

Scale 1:100



REV:	DESCRIPTION:	DATE:
	PLANNING	

SITE:
Squirrel Walk,
Sutton Coldfield,
B74 3AU

TITLE:
Proposed plan

SCALE AT A3:	DATE:	DRAWN:	CHECKED:
1:100	07.08.2023	AK	

PROJECT NO:	DRAWING NO:	REVISION:
2023-039	7	B

