


Notes:

The contractor is responsible for checking dimensions, tolerances and references. Any discrepancy to be verified with the Architect/Designer before proceeding with the works.

Where an item is covered by drawings to different scales the larger scale drawing is to be worked to.

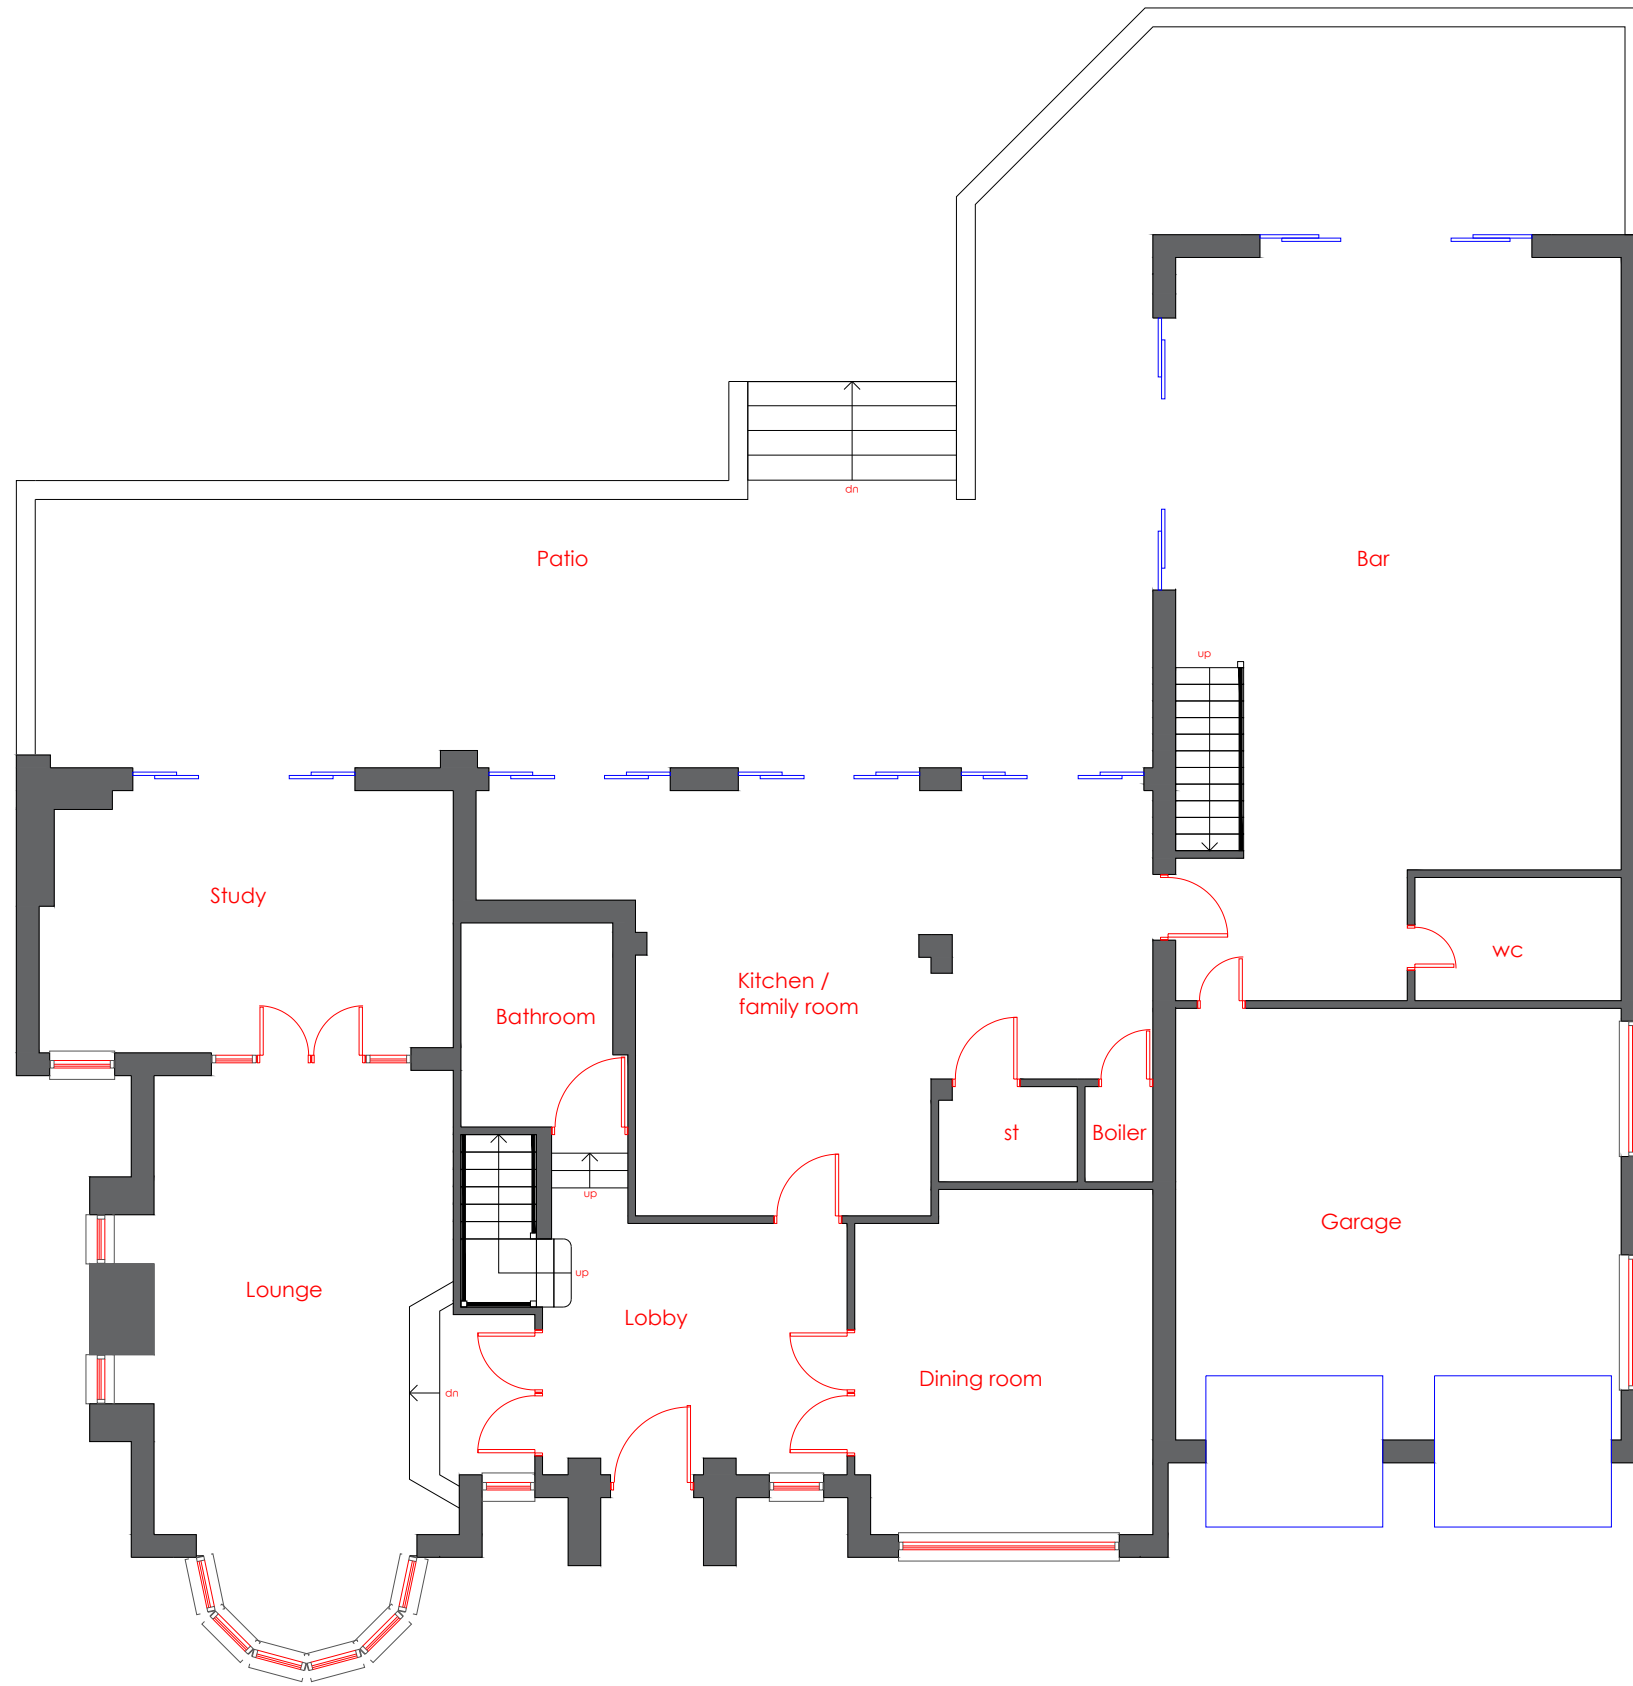

Existing Ground Floor

Scale 1:100



REV:	DESCRIPTION:	DATE:
STATUS:	PLANNING	

SITE:
Squirrel Walk,
Sutton Coldfield,
B74 3AU

TITLE:
Existing plan

SCALE AT A3: 1:100	DATE: 31.07.2023	DRAWN: AK	CHECKED:
PROJECT NO: 2023-039	DRAWING NO: 2	REVISION: A	

