


Notes:

The contractor is responsible for checking dimensions, tolerances and references. Any discrepancy to be verified with the Architect/Designer before proceeding with the works.

Where an item is covered by drawings to different scales the larger scale drawing is to be worked to.

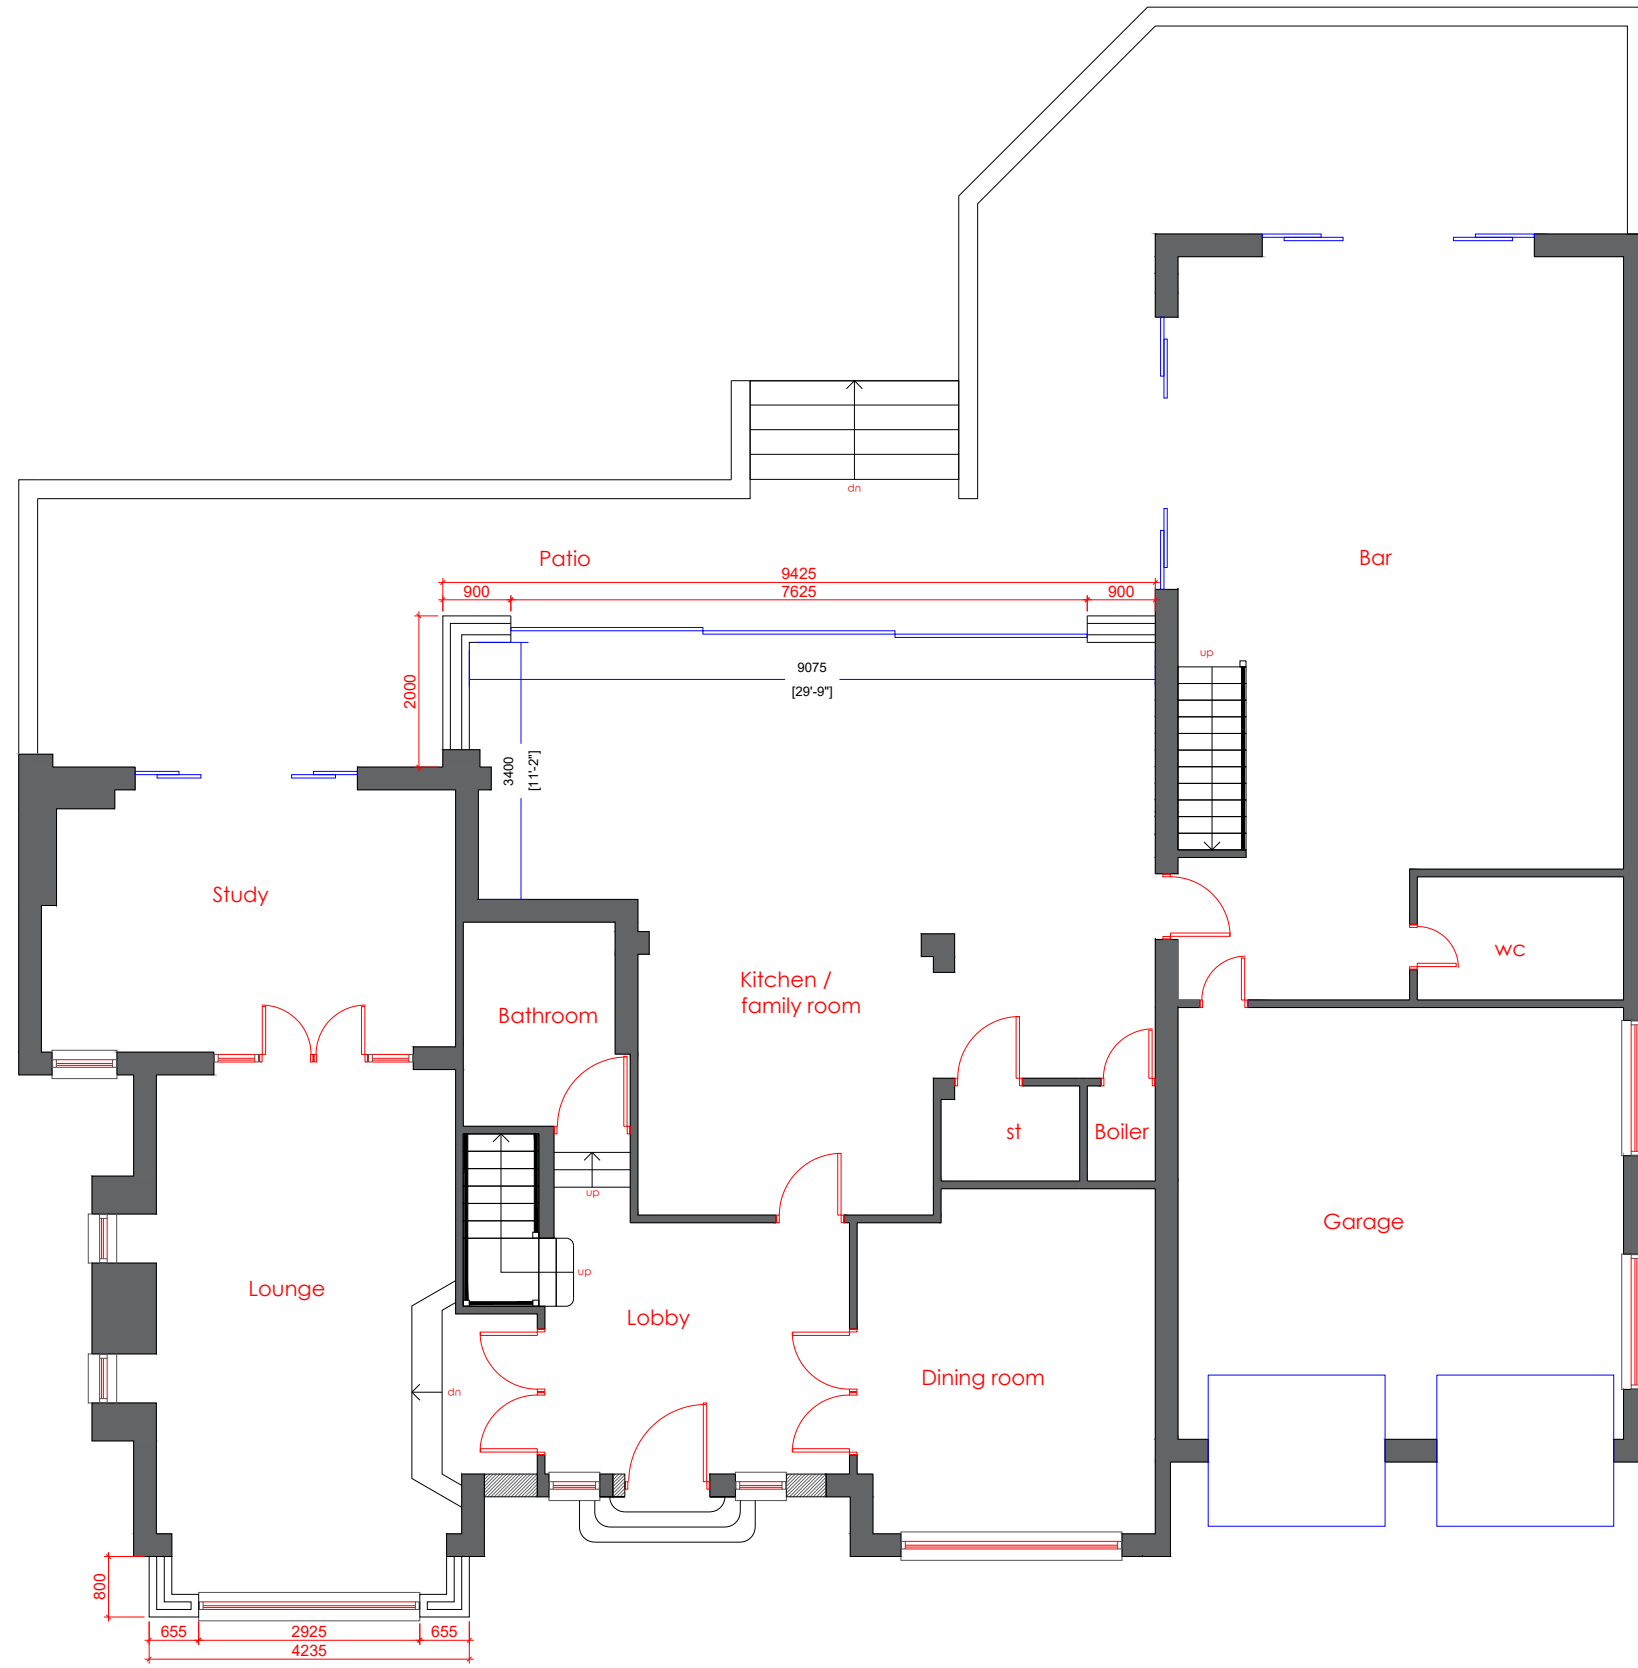

Proposed Ground Floor

Scale 1:100



|         |              |       |
|---------|--------------|-------|
| REV:    | DESCRIPTION: | DATE: |
| STATUS: | PLANNING     |       |

SITE:  
Squirrel Walk,  
Sutton Coldfield,  
B74 3AU

TITLE:  
Proposed plan

|              |            |        |          |
|--------------|------------|--------|----------|
| SCALE AT A3: | DATE:      | DRAWN: | CHECKED: |
| 1:100        | 07.08.2023 | AK     |          |

|             |             |           |
|-------------|-------------|-----------|
| PROJECT NO: | DRAWING NO: | REVISION: |
| 2023-039    | 6           | B         |

