



Existing Plan View

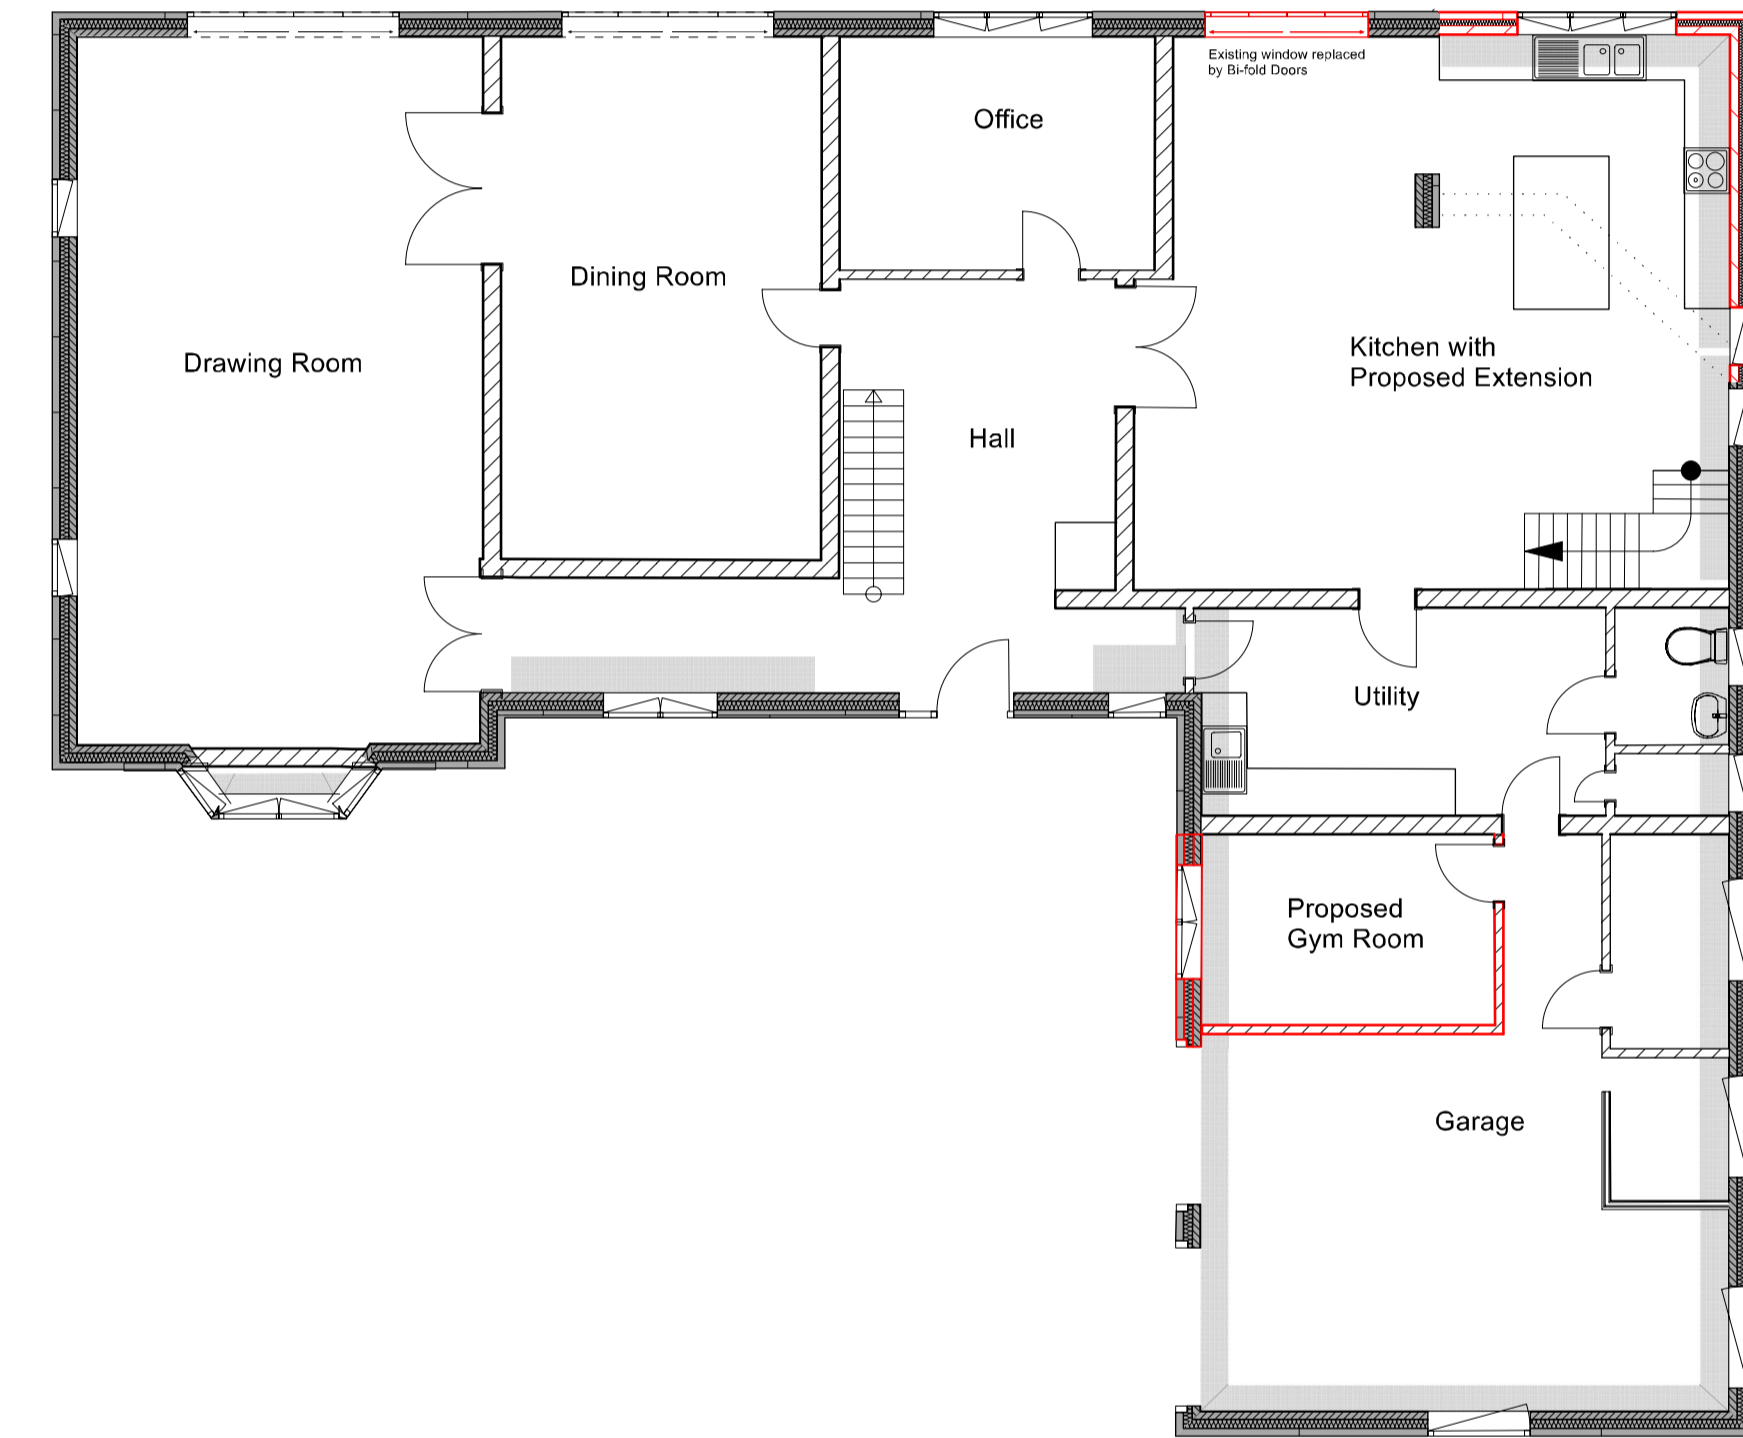

Proposed Plan View

Drawing title: Madingley - Proposed Rear Extension and Garage Alteration Plan View		
Client: Mr & Mrs Meghizh Anandan Madingley, Endwood Drive Sutton Coldfield B74 3AJ	Drawing no. 2022/MAD/002	Scale: 1:100 @ A1
General notes: 1. This drawing is intended for the contractors pricing and reference only. 2. Do not Scale this drawing. 3. All dimensions provided are in meters Unless Noted Otherwise.		Date created: 20/10/2022
		 <b>ENGINEERING SERVICES LIMITED</b> <small>srenggandservices@gmail.com Contact: 07809565032</small>