

**This drawing is copyright to Studio West Architects Ltd ©**

1. This drawing is to be read in conjunction with the Structural Engineer's drawings and specifications.
2. The contractor is responsible for all figured dimensions and for the correct setting out of work on site.
3. Only figured dimensions are to be used, any discrepancies are to be reported to the Architect before proceeding.
4. All materials and workmanship to comply with the current British Standards and codes of practice.
5. If the works are not subject to a building contract administered by Studio West Architects Ltd, no responsibility for errors arising on site or due to variation from the Architects drawing can be accepted by the Architects.

Revision	Date
----------	------


Rev. A. May 23	
- Scale Bar Added	



© Crown copyright and database rights 2021 Ordnance Survey 100035207

Block Plan

1:500

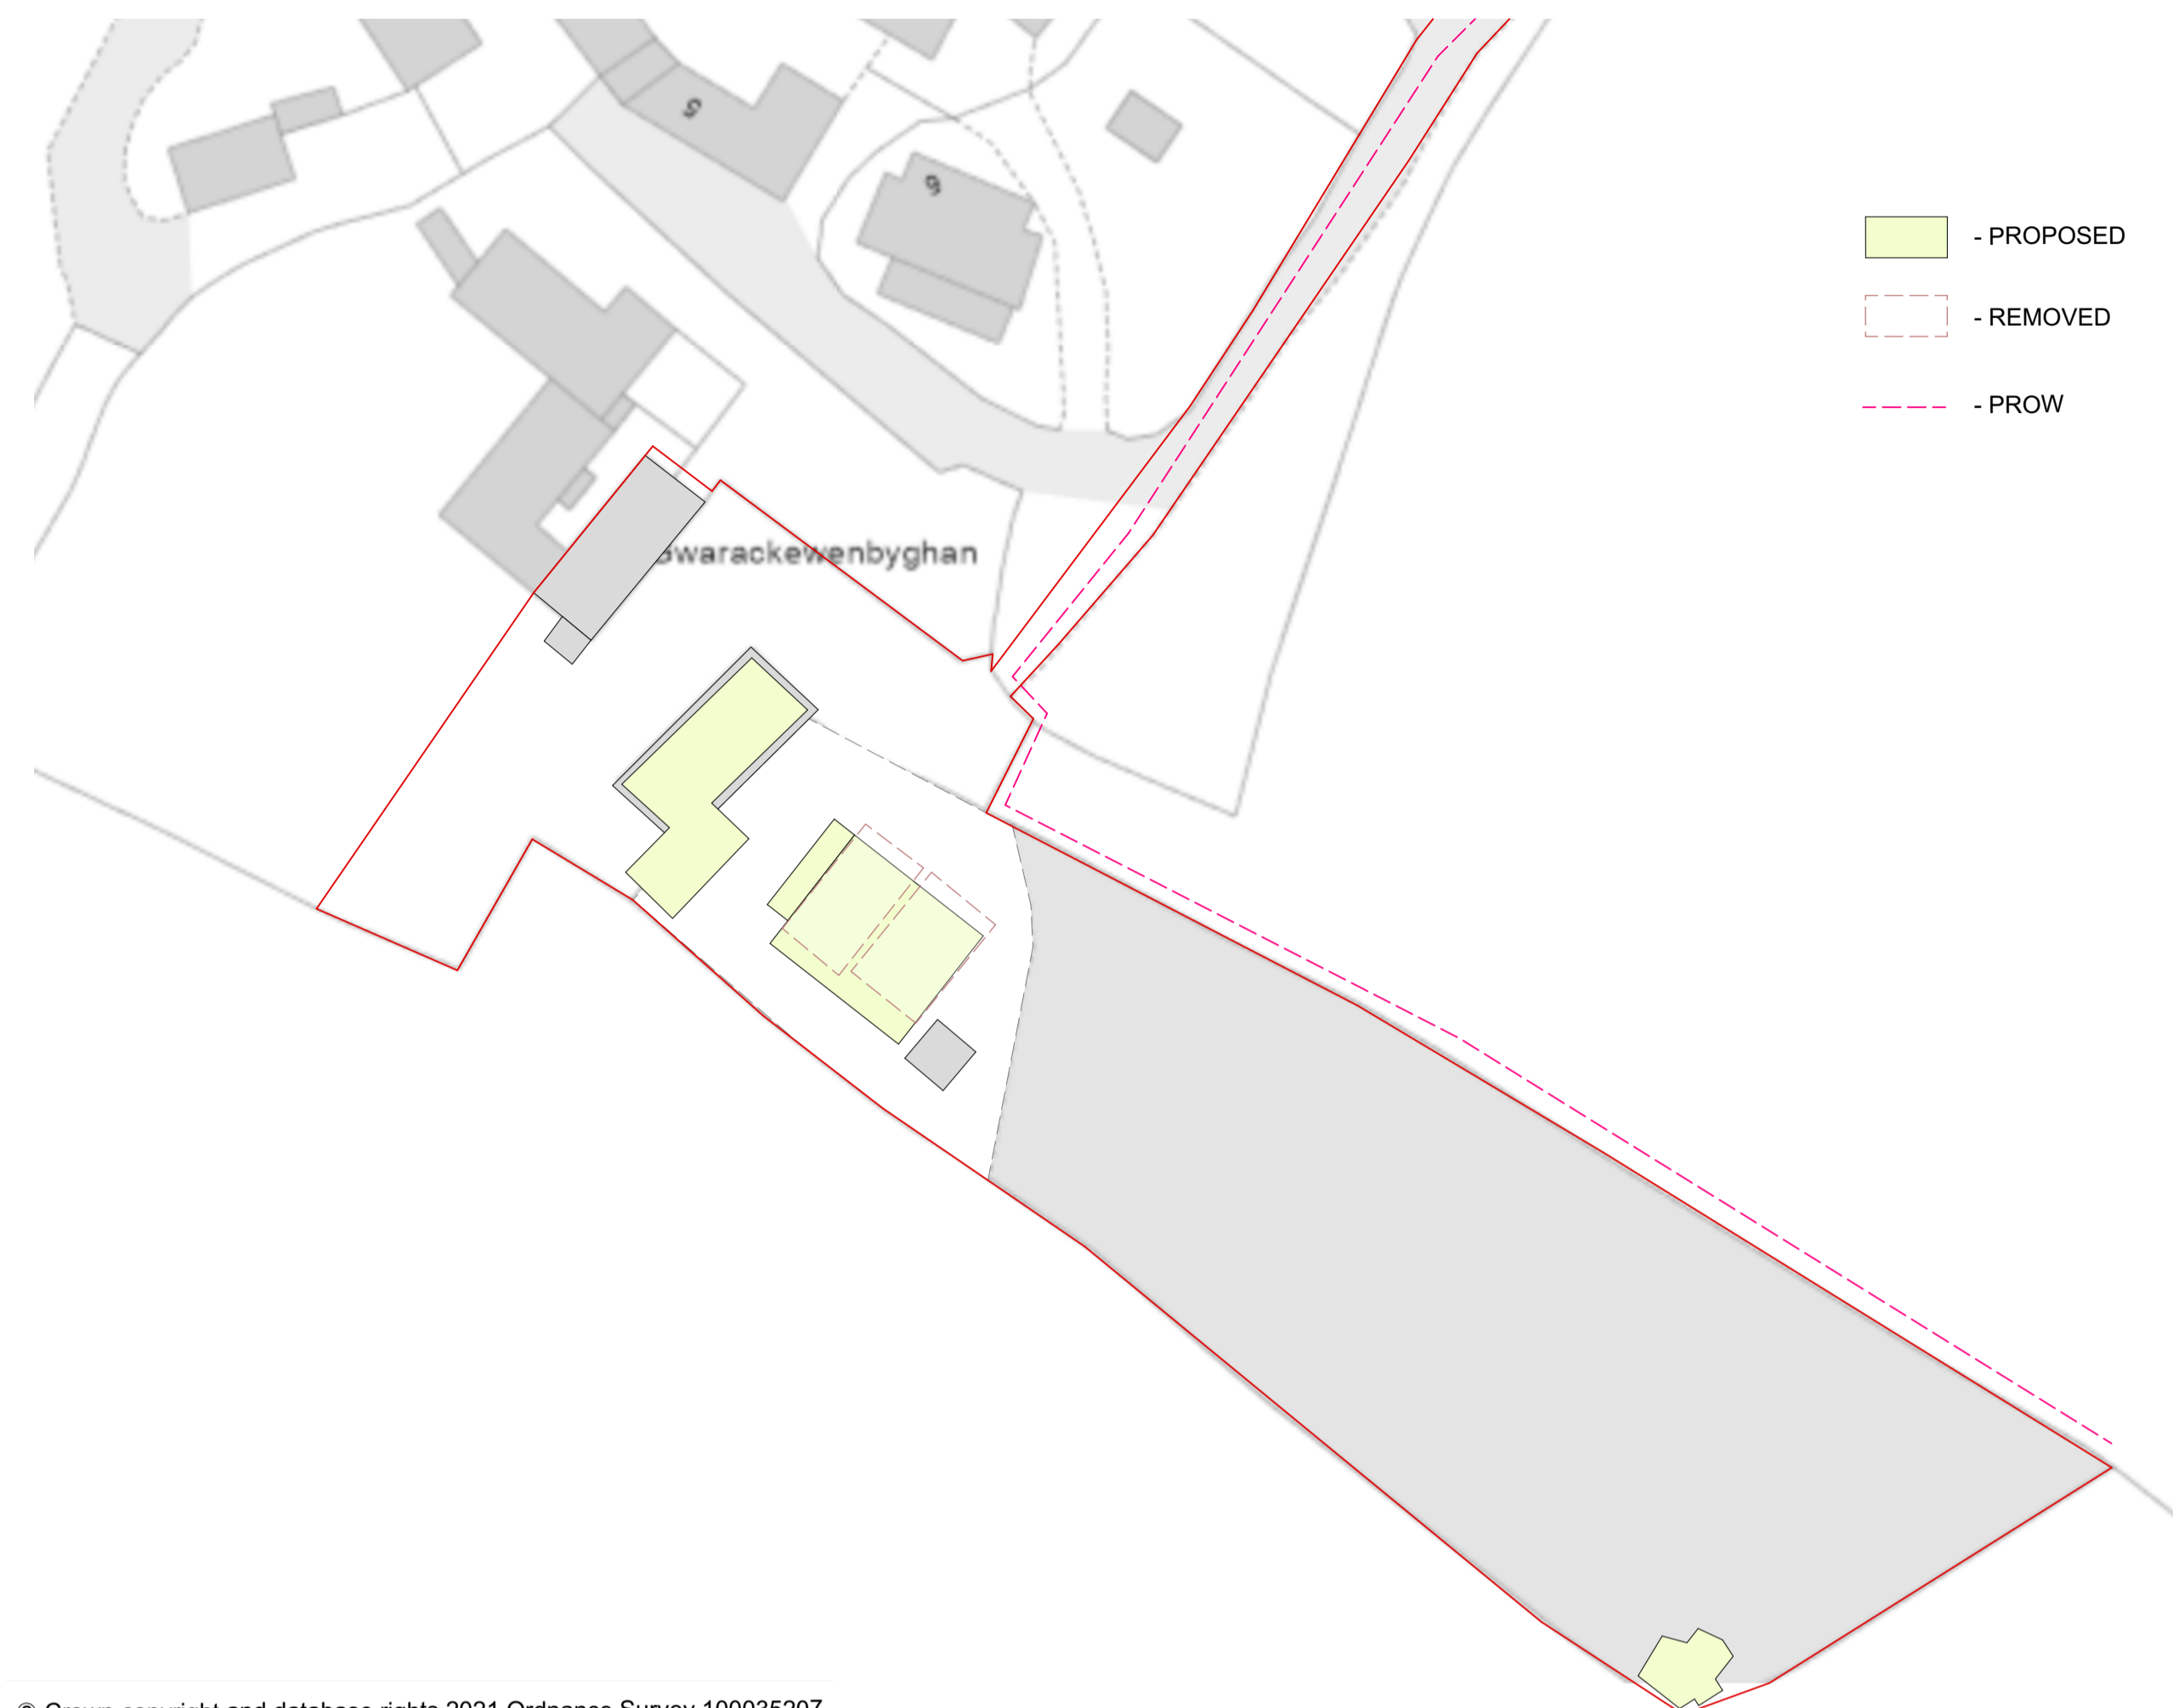

© Crown copyright and database rights 2021 Ordnance Survey 100035207

Proposed Block Plan

1:500



Job Title  
**Gwarackewenbyghan  
St Buryan - TR19 6DF**  
Extensions, Alterations and Artist's Studio  
For Chris Morris and Sarah Ball

Drawing Title  
**Block Plans**

Drawing Status  
**PLANNING**

Drawn by	Date	Checked by	Date
nw	Mar 2023	sw	Mar 2023

Scale  
as stated at A1

Drawing Number	Revision
2207 PL 02	Rev. A.