



NOTES


1. Do not scale from this drawing as liable to distort.
2. Copyright of this drawing is retained by the Kewilljoe Ltd and it must not be reproduced in whole or part without written consent.
3. All dimensions indicated are in millimetres unless noted otherwise.
4. This drawing should be read in conjunction with all other relevant and Specialist drawings and Specifications. Any variations or discrepancies are to be reported to the Kewilljoe Ltd prior to commencement of works.

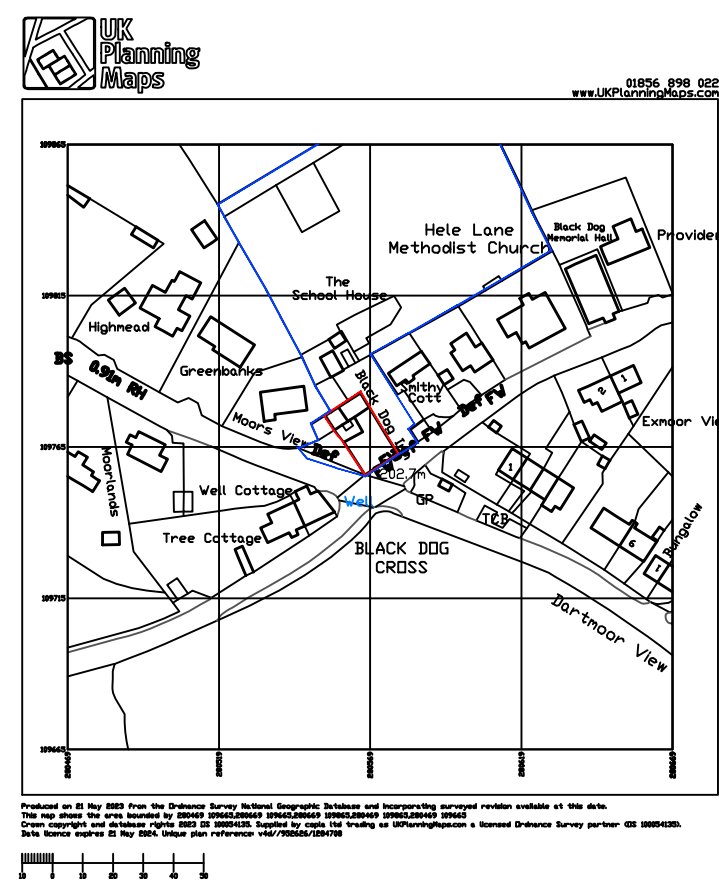


PROPOSED LOCATION PLAN
(1:2500)

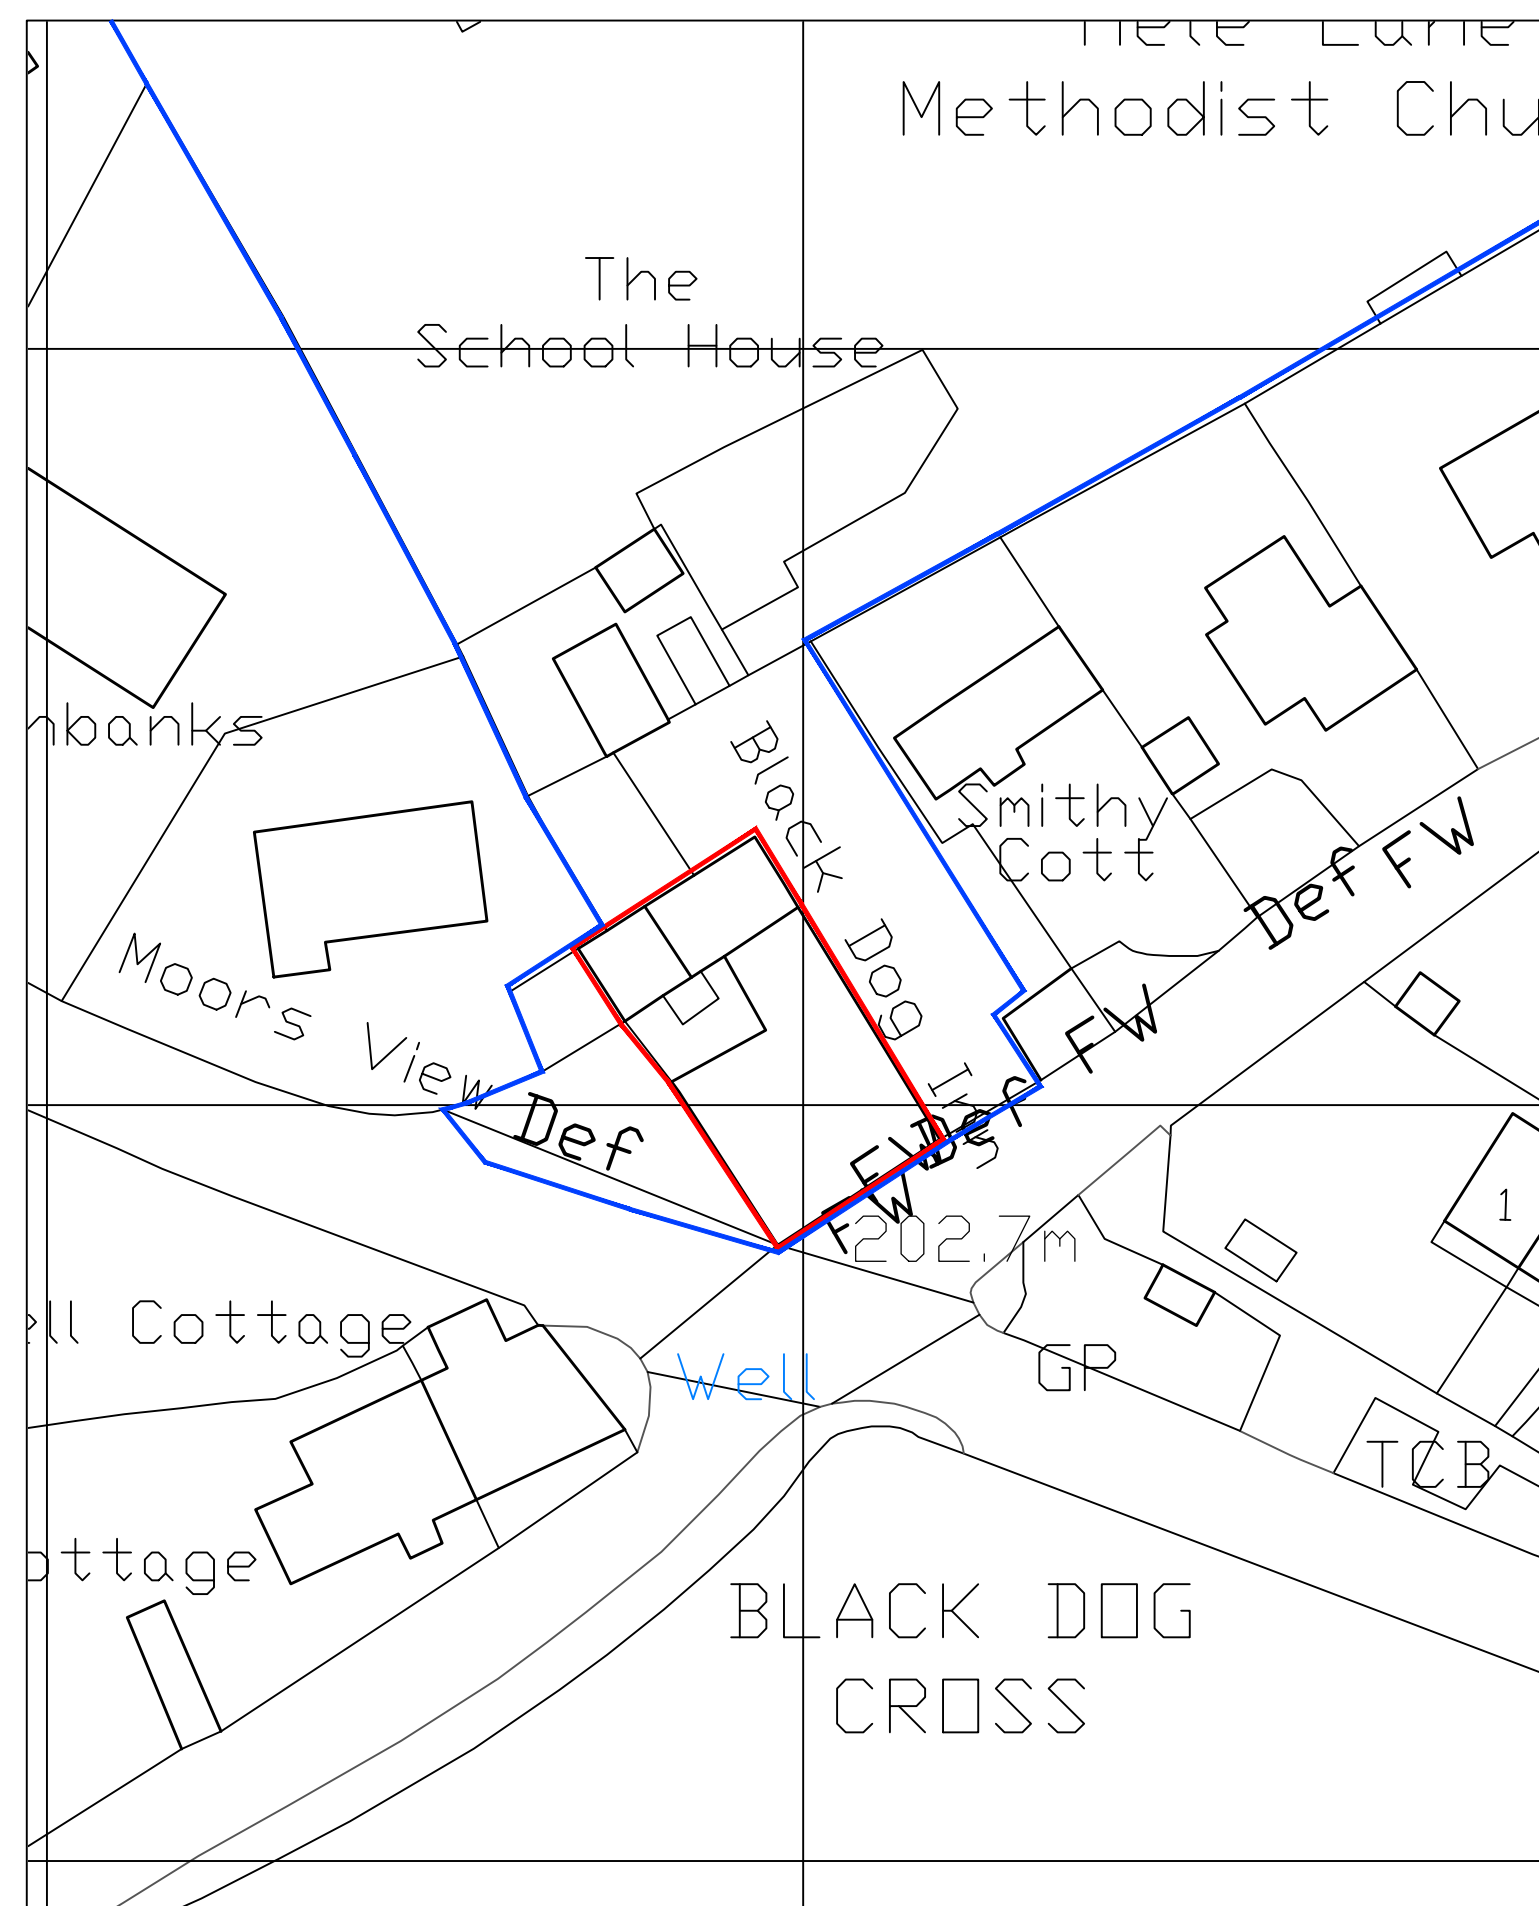

BLOCK PLAN
(1:500)

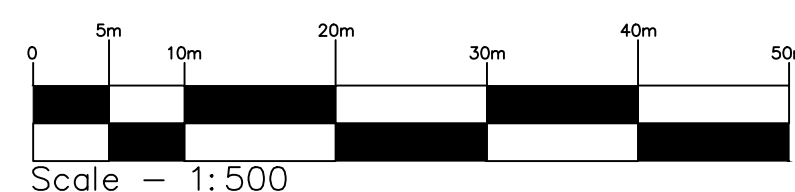

Scale - 1:500

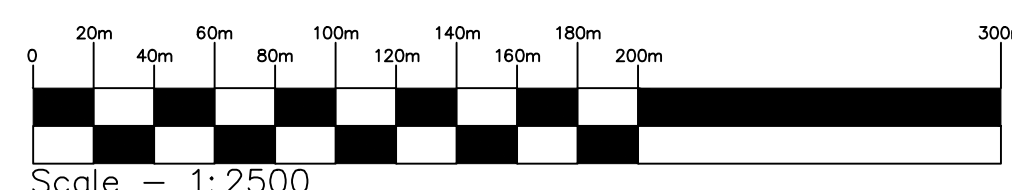

Scale - 1:2500

Project Title
**CHANGE OF USE APPLICATION
BLACK DOG INN
BLACK DOG
CREDITON, DEVON**

Drawn
Keith Hopkins

Checked
Neil Maud

Scale/Size
1:2500, 1:500/A1

Date
May 2023

Drawing Title
LOCATION & BLOCK PLANS

Project No.
BLKDG-COU-01

Drawing Status
CofU

Rev	Date	Description	Dim
P01	21.05.23	Planning Issue	KH

**Kewilljoe Structural
Designers**
57 Tarka Way,
Crediton, Devon
EX17 3FF
07925280031

Drawing No.
BLKDG-001

Revision
P01