


Location Plan 1:1250

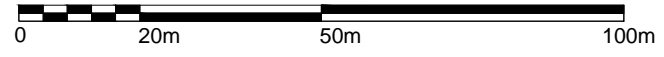

SKETCH DESIGN

This drawing is the sole copyright of Carvell Associates.
 No dimensions to be scaled from this drawing. Contractor must verify all dimensions on site prior to commencing any work, preparing manufacturers drawings or ordering components.

Carvell Associates

**Artists Cottage
 7 Church Street
 Craster
 NE66 3TH**

Title

SITE LOCATION PLAN

Scale 1:1250 @A4	Drwn By JC	Drg. No. 414-Loc-01	Rev. No.
---------------------	---------------	------------------------	----------

James Carvell ARB
 39 Snows Green Road Shotley Bridge Consett Durham DH8 0HD
 Tel: 07767 054 254
 M: 01207 504 806
 mail@carvellassociates.com