
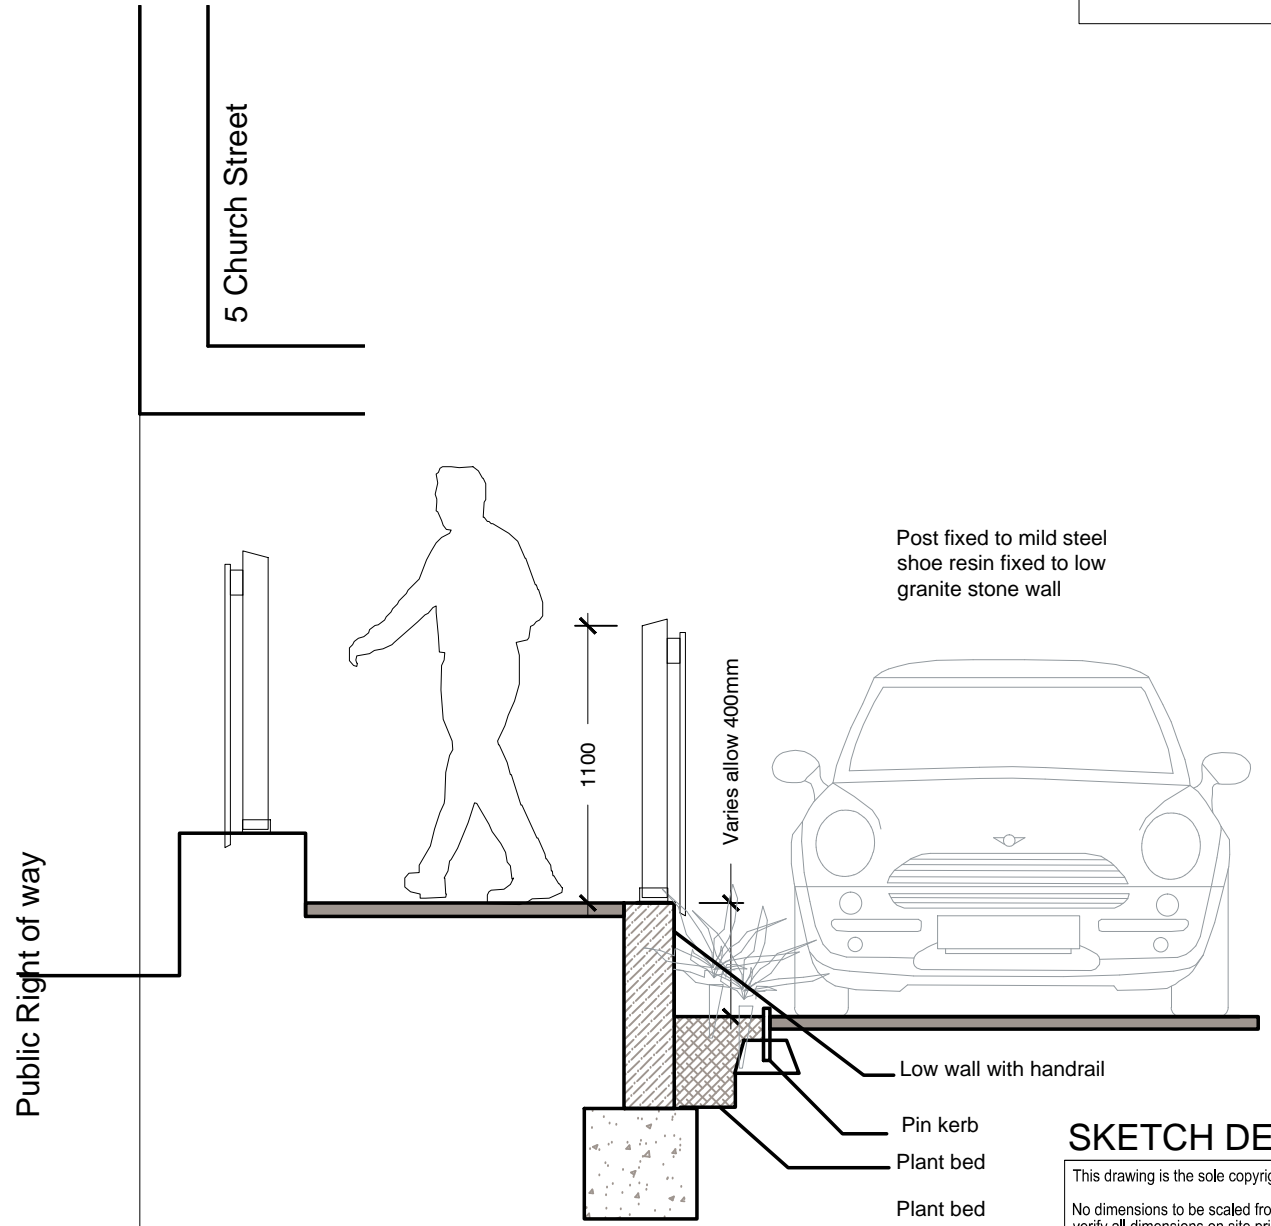
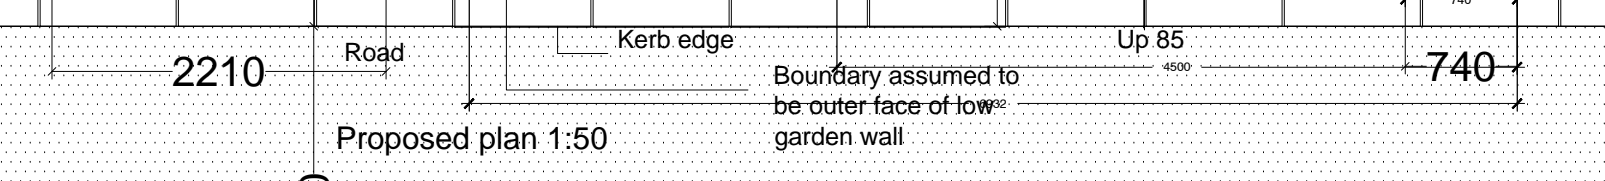
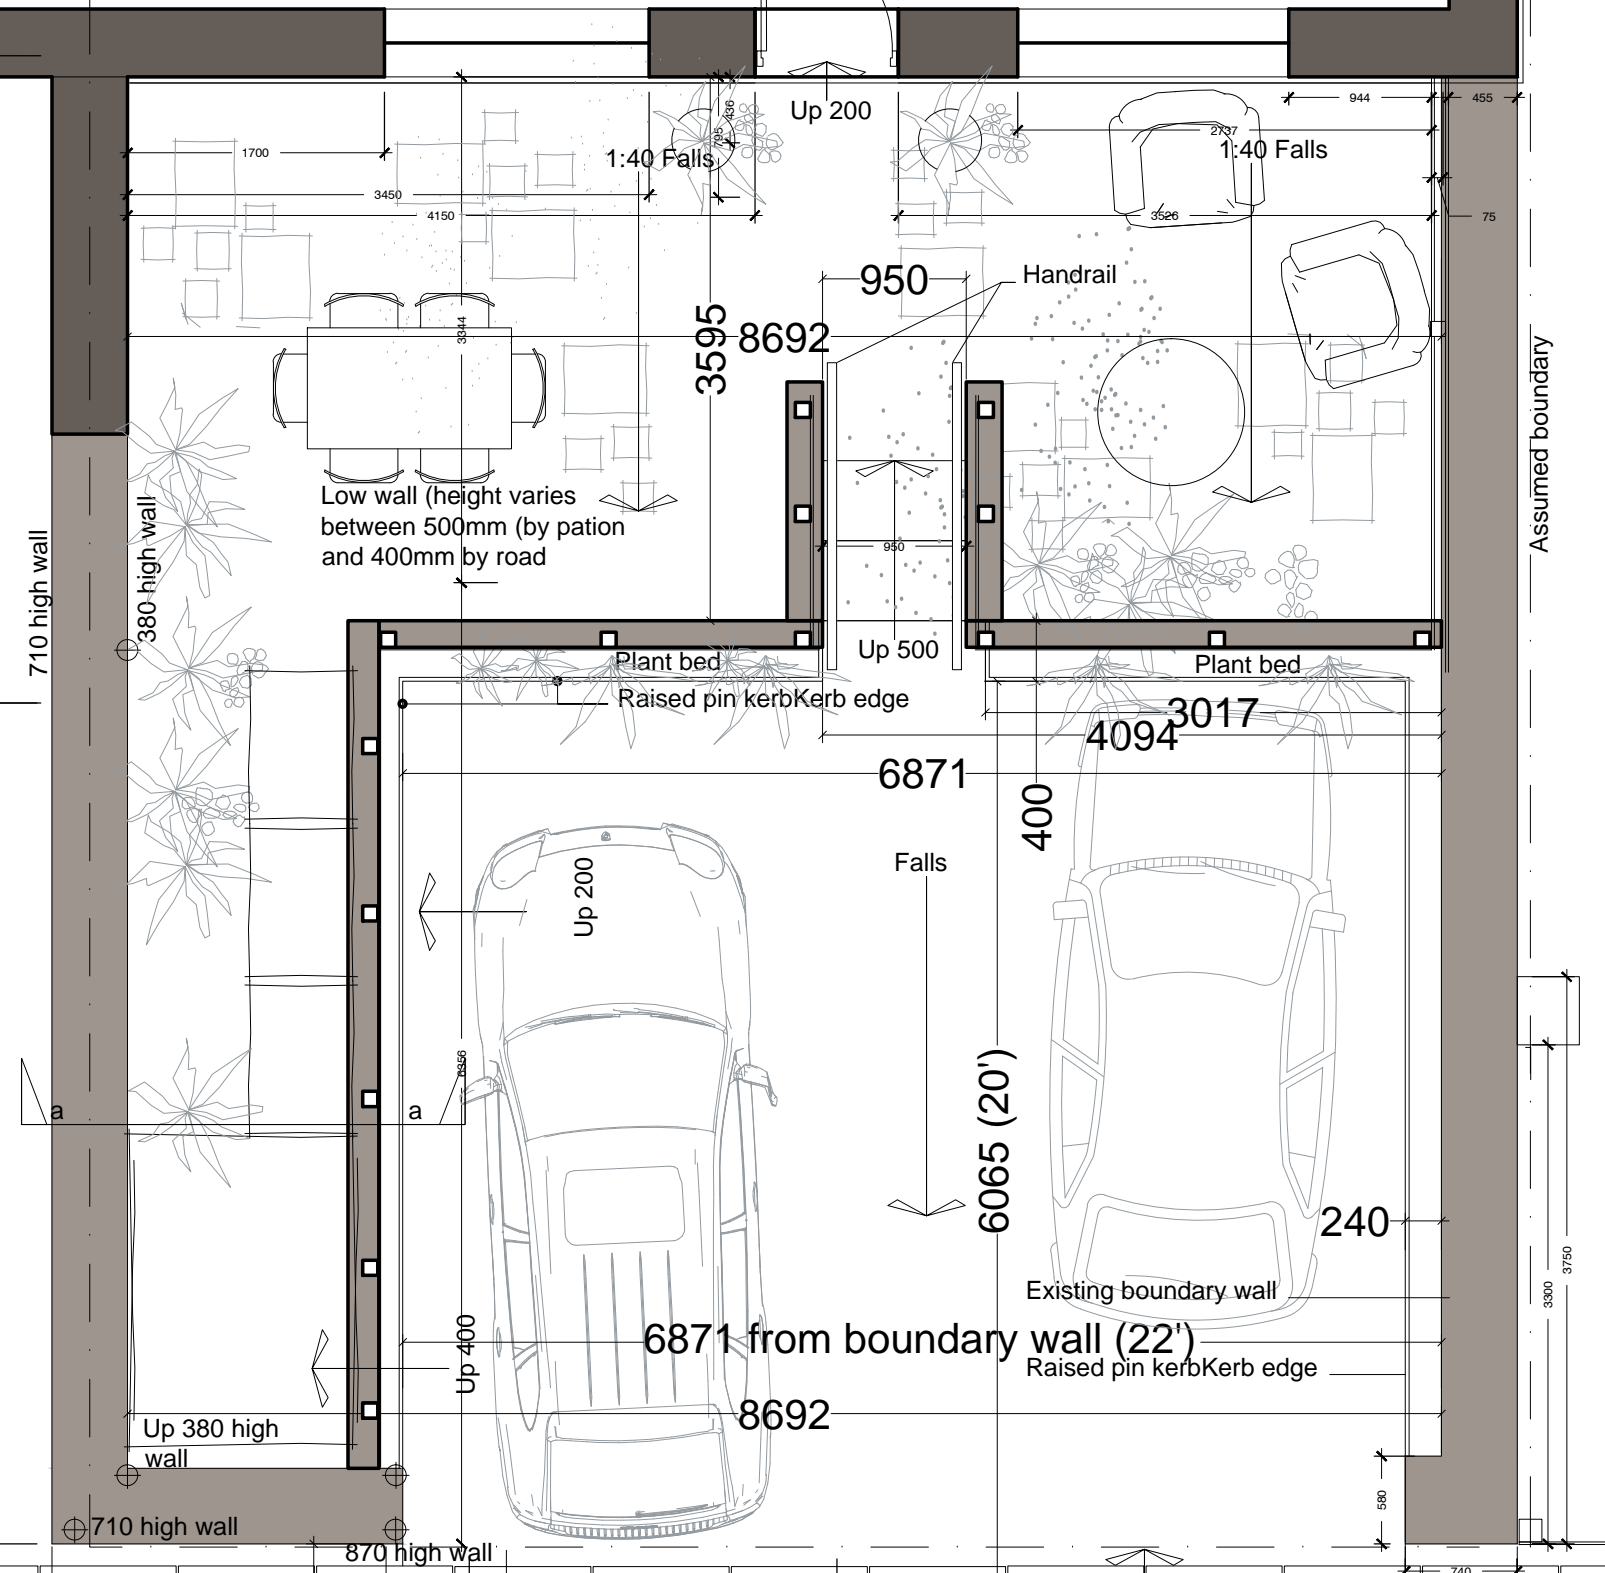
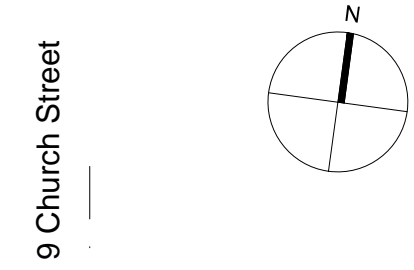


**NOT FOR CONSTRUCTION**  
 Planning and Building Regulations approval to be sought before construction. These drawings may be subject to further amendments.

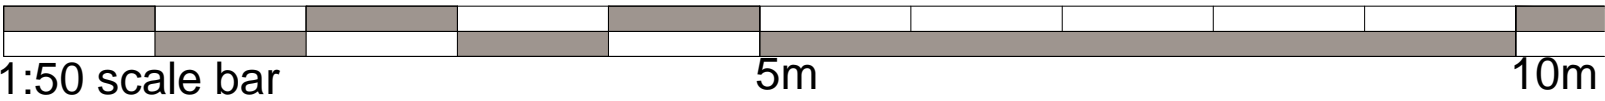

Section aa 1:23 through step and boundary wall

**SKETCH DESIGN**

This drawing is the sole copyright of Carvell Associates.  
 No dimensions to be scaled from this drawing. Contractor must verify all dimensions on site prior to commencing any work, preparing manufacturers drawings or ordering components.

**Carvell Associates**

**Artists Cottage  
 7 Church Street  
 Craster  
 NE66 3TH**

Title

**PROPOSED PLANS**

Scale	Drwn By	Drg. No.	Rev. No.
1:50 @A3	JC	414- PL-01a	

James Carvell  
 ARCHITECT  
 39 Snows Green Road Shotley Bridge Consett Durham DH8 0HD  
 Tel 07767 054 254  
 M: 01207 504 806  
 James@carvellassociates.com