



NOT FOR CONSTRUCTION

Planning and Building Regulations approval to be sought before construction. These drawings may be subject to further amendments.

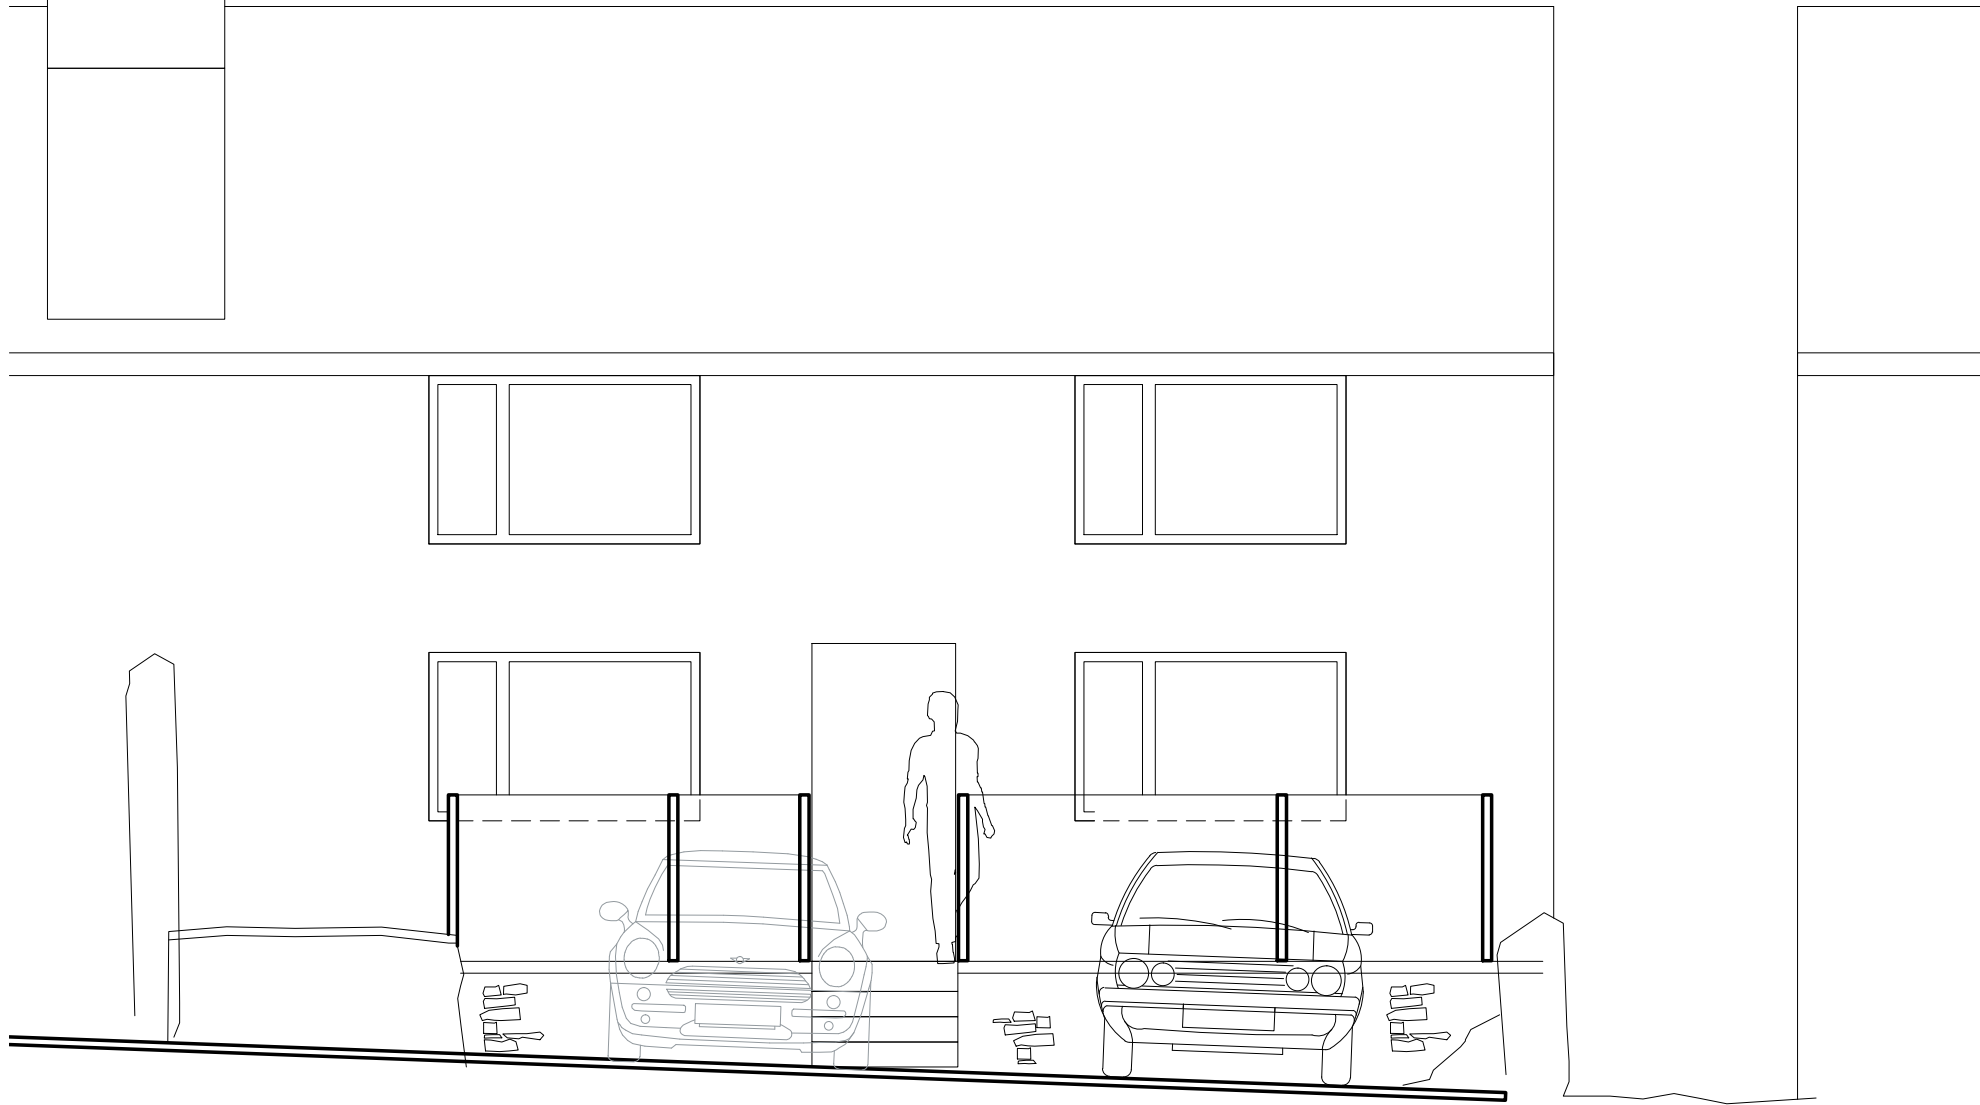

Street elevation

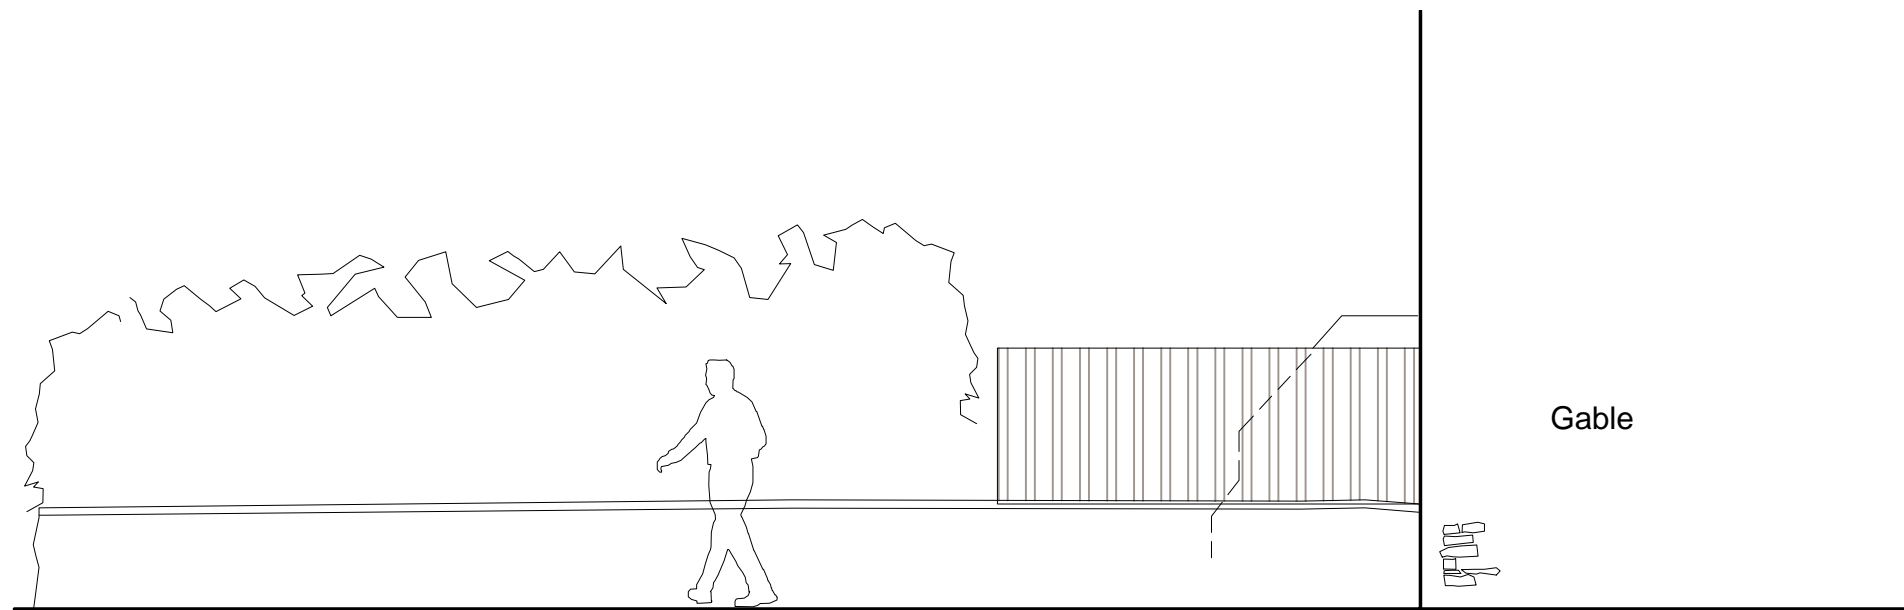

Elevation along boundary adjacent to Public Right of way.

SKETCH DESIGN

This drawing is the sole copyright of Carvell Associates.
No dimensions to be scaled from this drawing. Contractor must verify all dimensions on site prior to commencing any work, preparing manufacturers drawings or ordering components.

Carvell Associates


**Artists Cottage
7 Church Street
Craster
NE66 3TH**

Title

PROPOSED ELEVS

Scale	Drwn By	Drg. No.	Rev. No.
1:50 @A3	JC	414- PL-03a	

James Carvell
ARCHITECT
39 Snows Green Road Shotley Bridge Consett Durham DH8 0HD
Tel 07767 054 254
M: 01207 504 806
James@carvellassociates.com

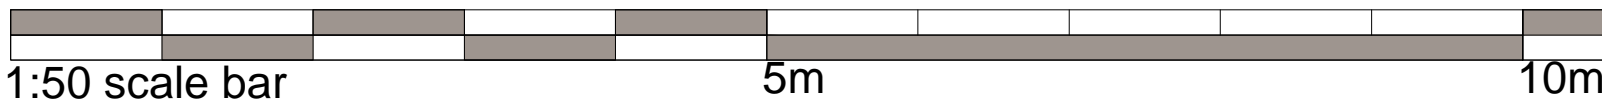

1:50 scale bar

5m

10m