


**POST & RAIL FENCE**


**SAND, CARPET AND  
FIBER ON TERRAN  
MEMBRANE**

**FREE DRAINING SUB  
STRATA**

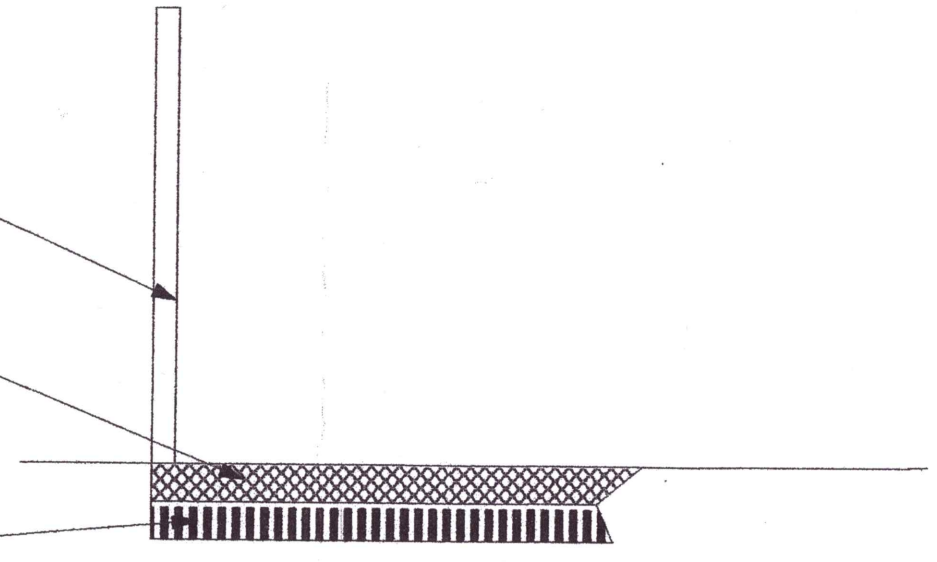

**PROPOSED  
ARENA SECTION**

**TIMBER POST AND  
RAIL FENCE**

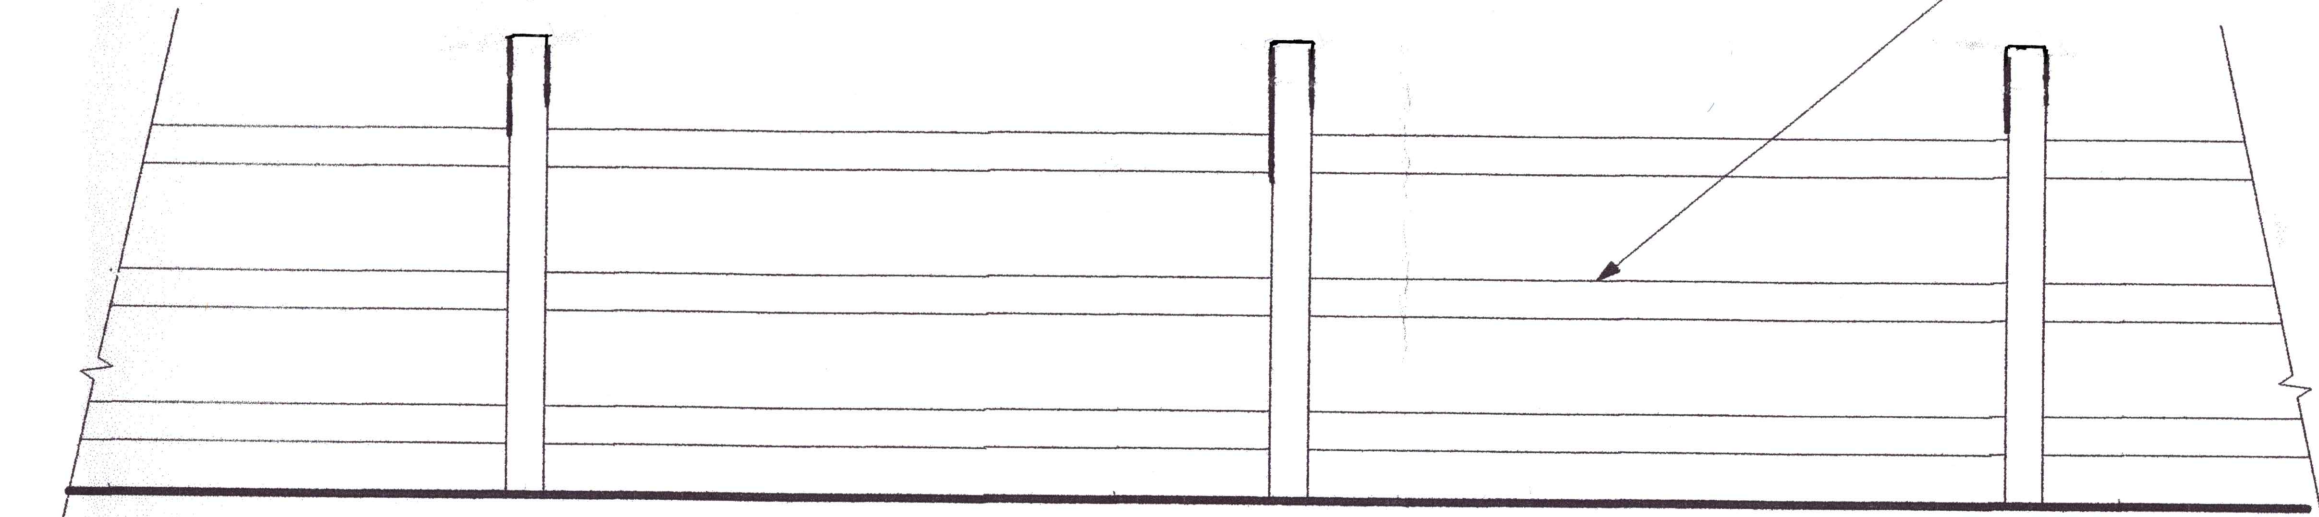

**PROPOSED  
FENCE**

**SCALE BAR 1:20 (A3)**

