




Existing Section DD

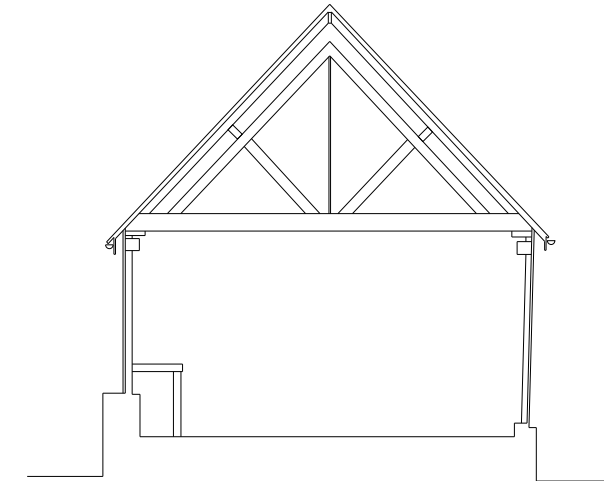


Existing Section CC

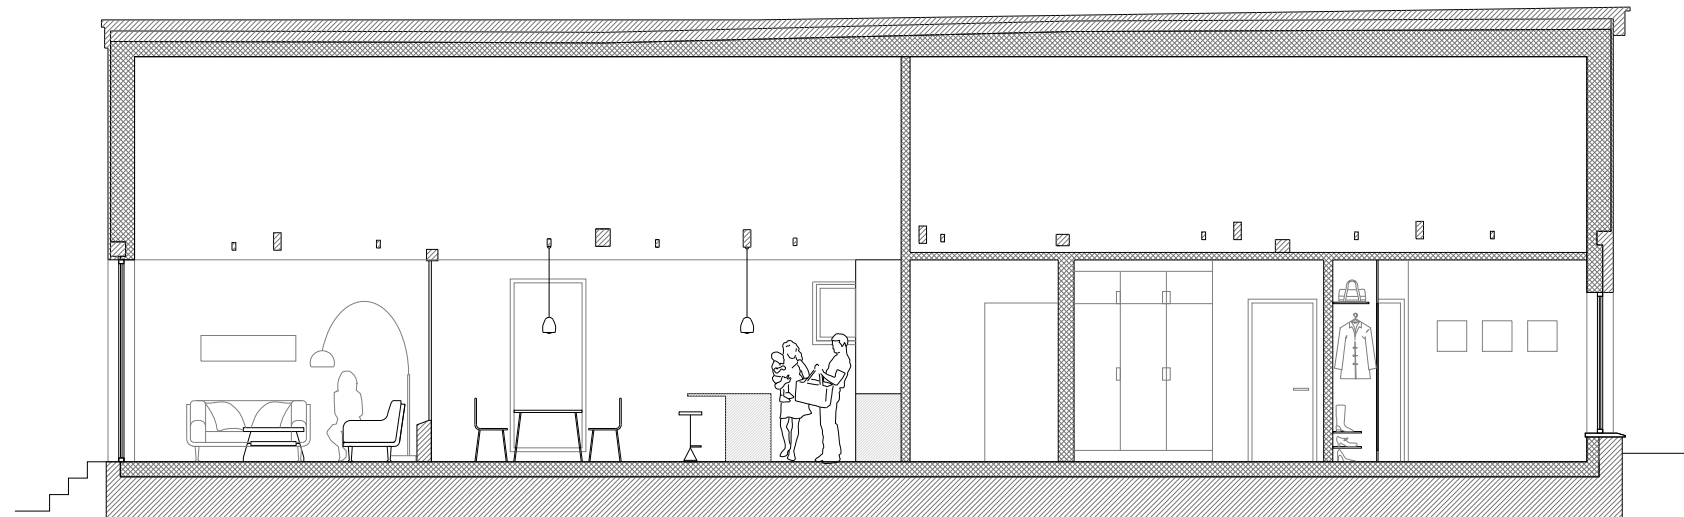

Proposed Section DD

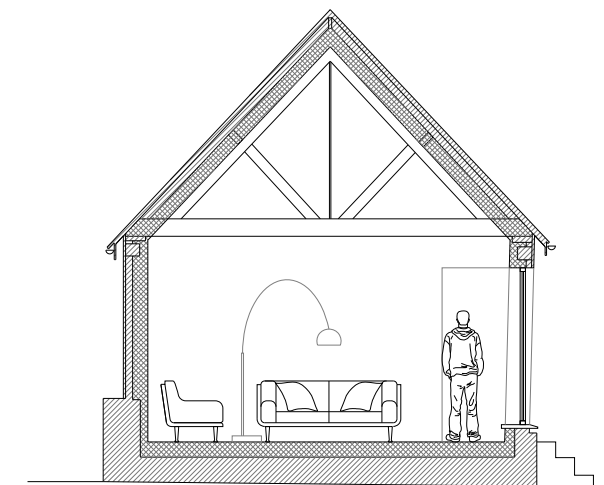

Proposed Section CC

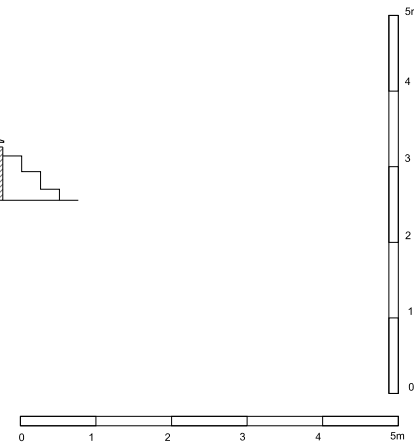

Drawing Purpose:  
**FOR PLANNING**  
 Dimensions to be checked prior to purchase or construction.  
 If no dimension is given, it is the responsibility of the recipient  
 to ascertain the dimension from the author or by site measurement.

Project:  
**Hixham Hall Barns JK**  
 Hixham Hall,  
 Furneux Pelham,  
 Buntingford, SG9 0LR

Drawing title:  
**Barn J**  
**Existing and Proposed Sections**

Drawing no: HH-PL-36	Date: 11-08-23
Scale @ A3: 1:100	Revision: "