



THE CONTRACTOR IS TO CHECK ALL DIMENSIONS AND NOTIFY RED HOUSE DESIGN OF ANY DISCREPANCIES OR OMISSIONS. THIS DRAWING IS NOT TO BE SCALED FOR CONSTRUCTION PURPOSES.
 ©Copyright of Red House Design

Notes

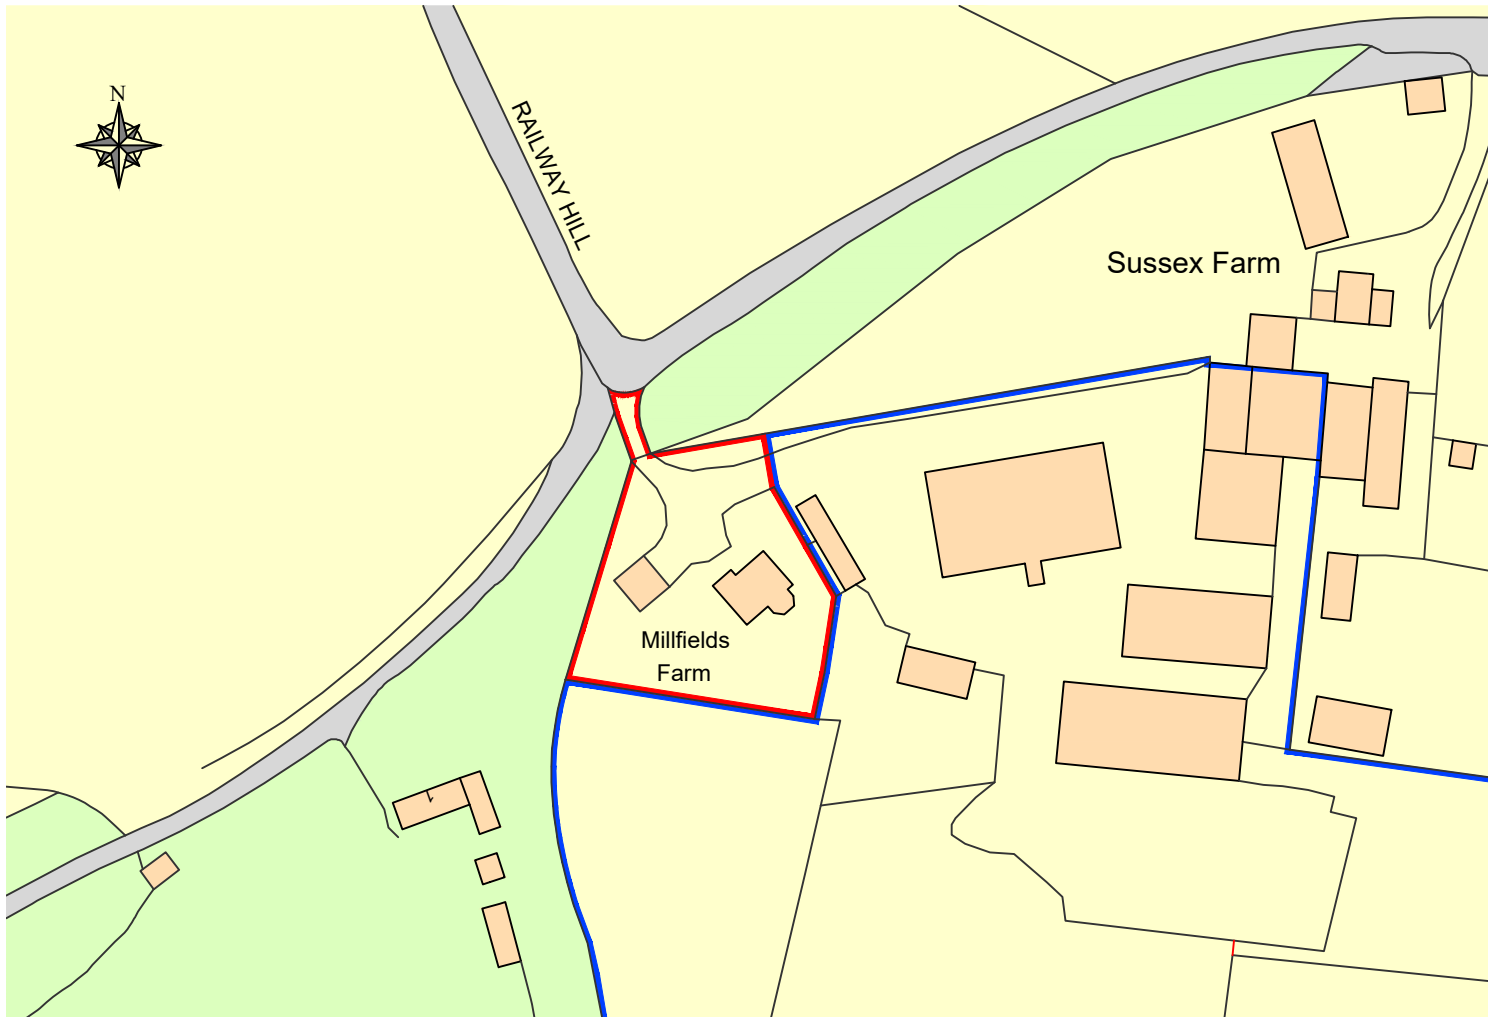

Ordnance Survey, (c) Crown Copyright 2023. All rights reserved. Licence number 100022432

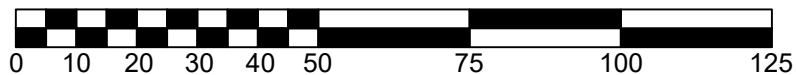

Metres at 1:1250

Revisions

RED HOUSE DESIGN

ROSE COTTAGE, WEST STOURMOUTH, CANTERBURY KENT CT3 1HS
 Telephone: 01227 721779 / 07939 123392
 e-mail: enquiries@redhousedesign.co.uk

Title
 Site Location Plan

Client
 Mr W Tomsett

Project
 Millfields Farm
 Railway Hill
 Barham
 Kent
 CT4 6LA

Drawing Number
RH/2246/PD/05

Scale at A4 1:1250	Date July 2023	Revision
Drawn NFB	Checked	

CAD NAME: