
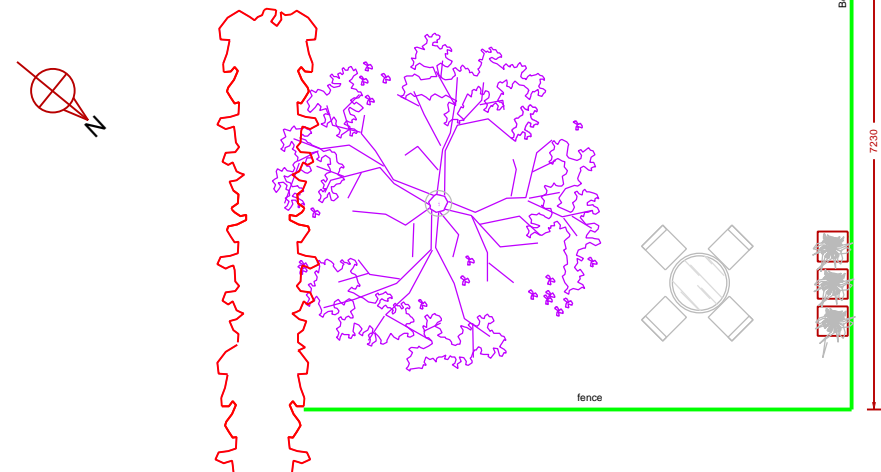
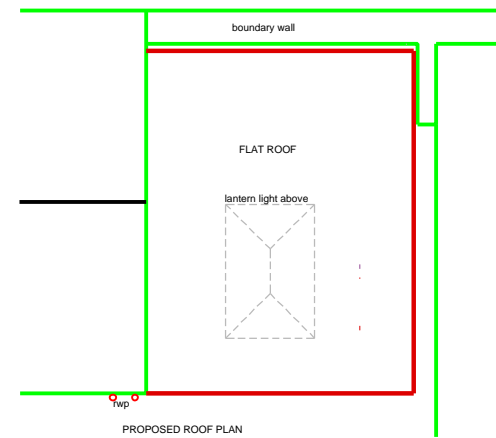
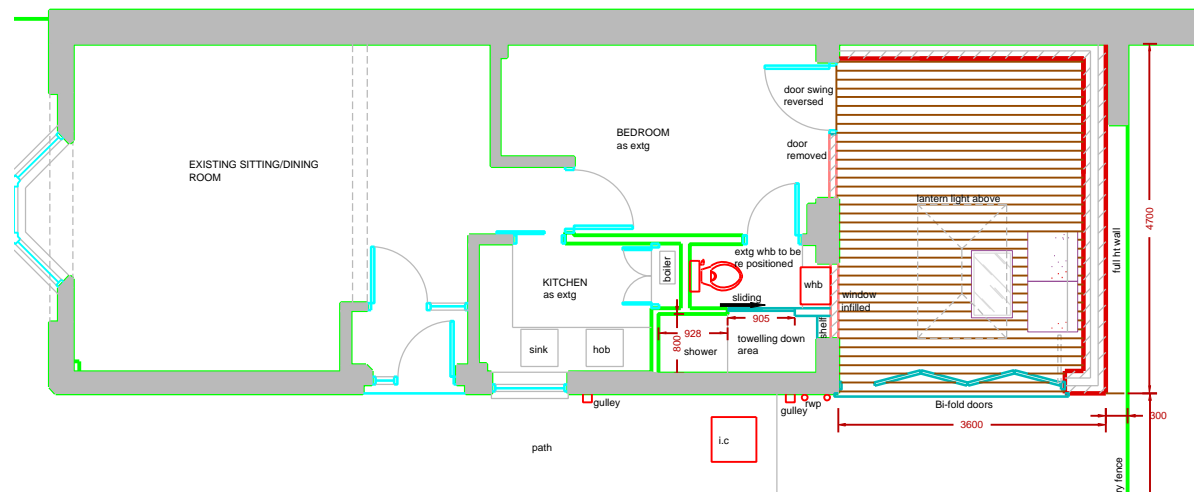
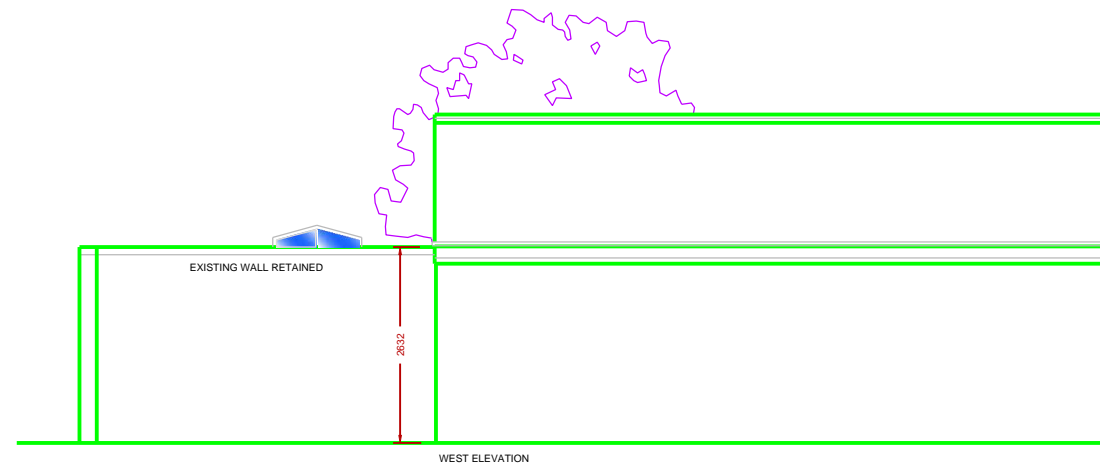
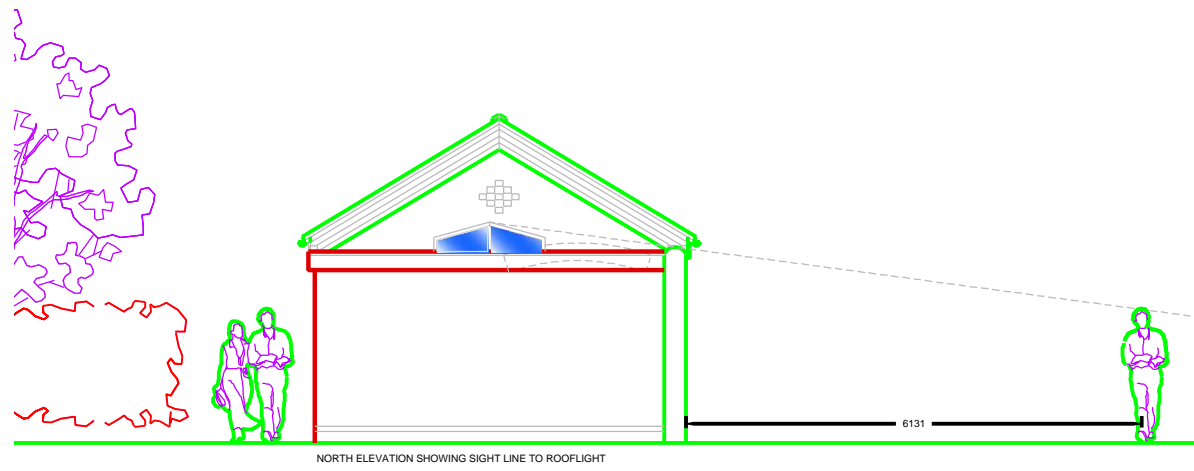


All dimensions in millimetres. All details to be checked on site.  
Any variations to be agreed with client and Building Inspector.

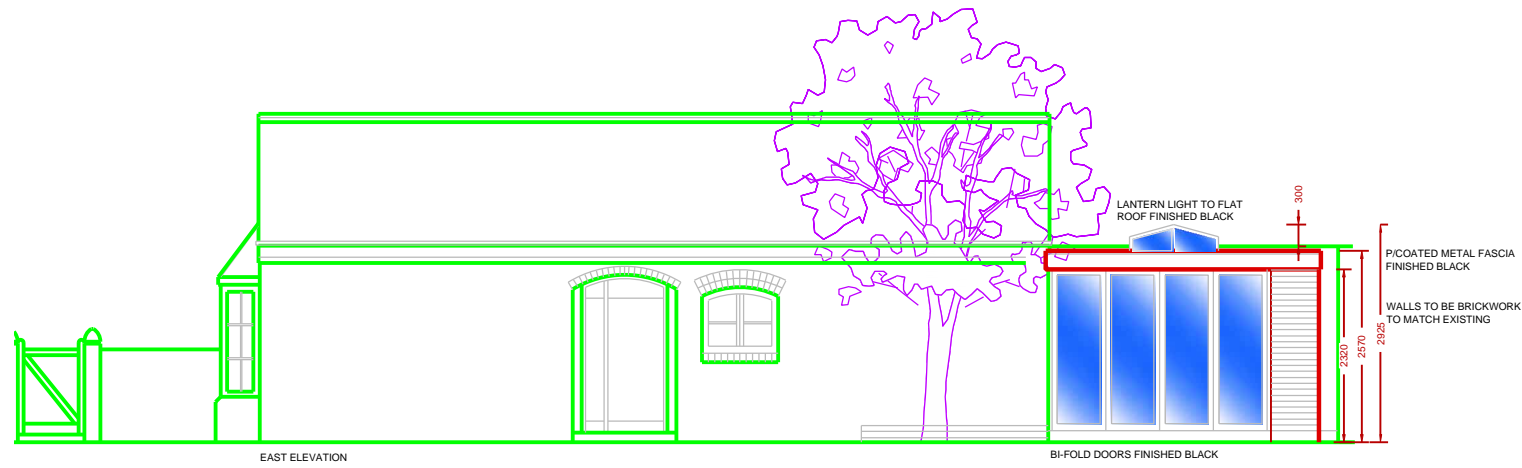

REV	DESCRIPTION	DATE
-----	-------------	------

Client: **MR S B FISHEL**

Drawing Title:  
**PROPOSED EXTENSION  
AT THE OLD RD COTTAGE,  
OLD MAIN RD, BULCOTE  
NOTTINGHAM. NG14 5GU**

Drawing:  
**PLAN & ELEVATIONS AS PROPOSED**

Scale: <b>1:50</b>	Date: <b>JULY 2023</b>	Drawn: <b>JR</b>
-----------------------	---------------------------	---------------------

**John Rowell**  
Architectural Surveys & Design  
5 Lincoln Circus, The Park, Nottingham.  
NG7 1BG  
Telephone: 0115 9484029