



NOTES:

THE COPYRIGHT OF THIS DRAWING IS RETAINED BY ANDREW FLEET MCIAT

THIS DRAWING MUST NOT BE SCALED

ALL DIMENSIONS TO BE CHECKED ON SITE BY CONTRACTOR PRIOR TO COMMENCING WORK OR ORDERING ANY MATERIALS.

ANY DISCREPENCIES TO BE NOTIFIED IMMEDIATELY.

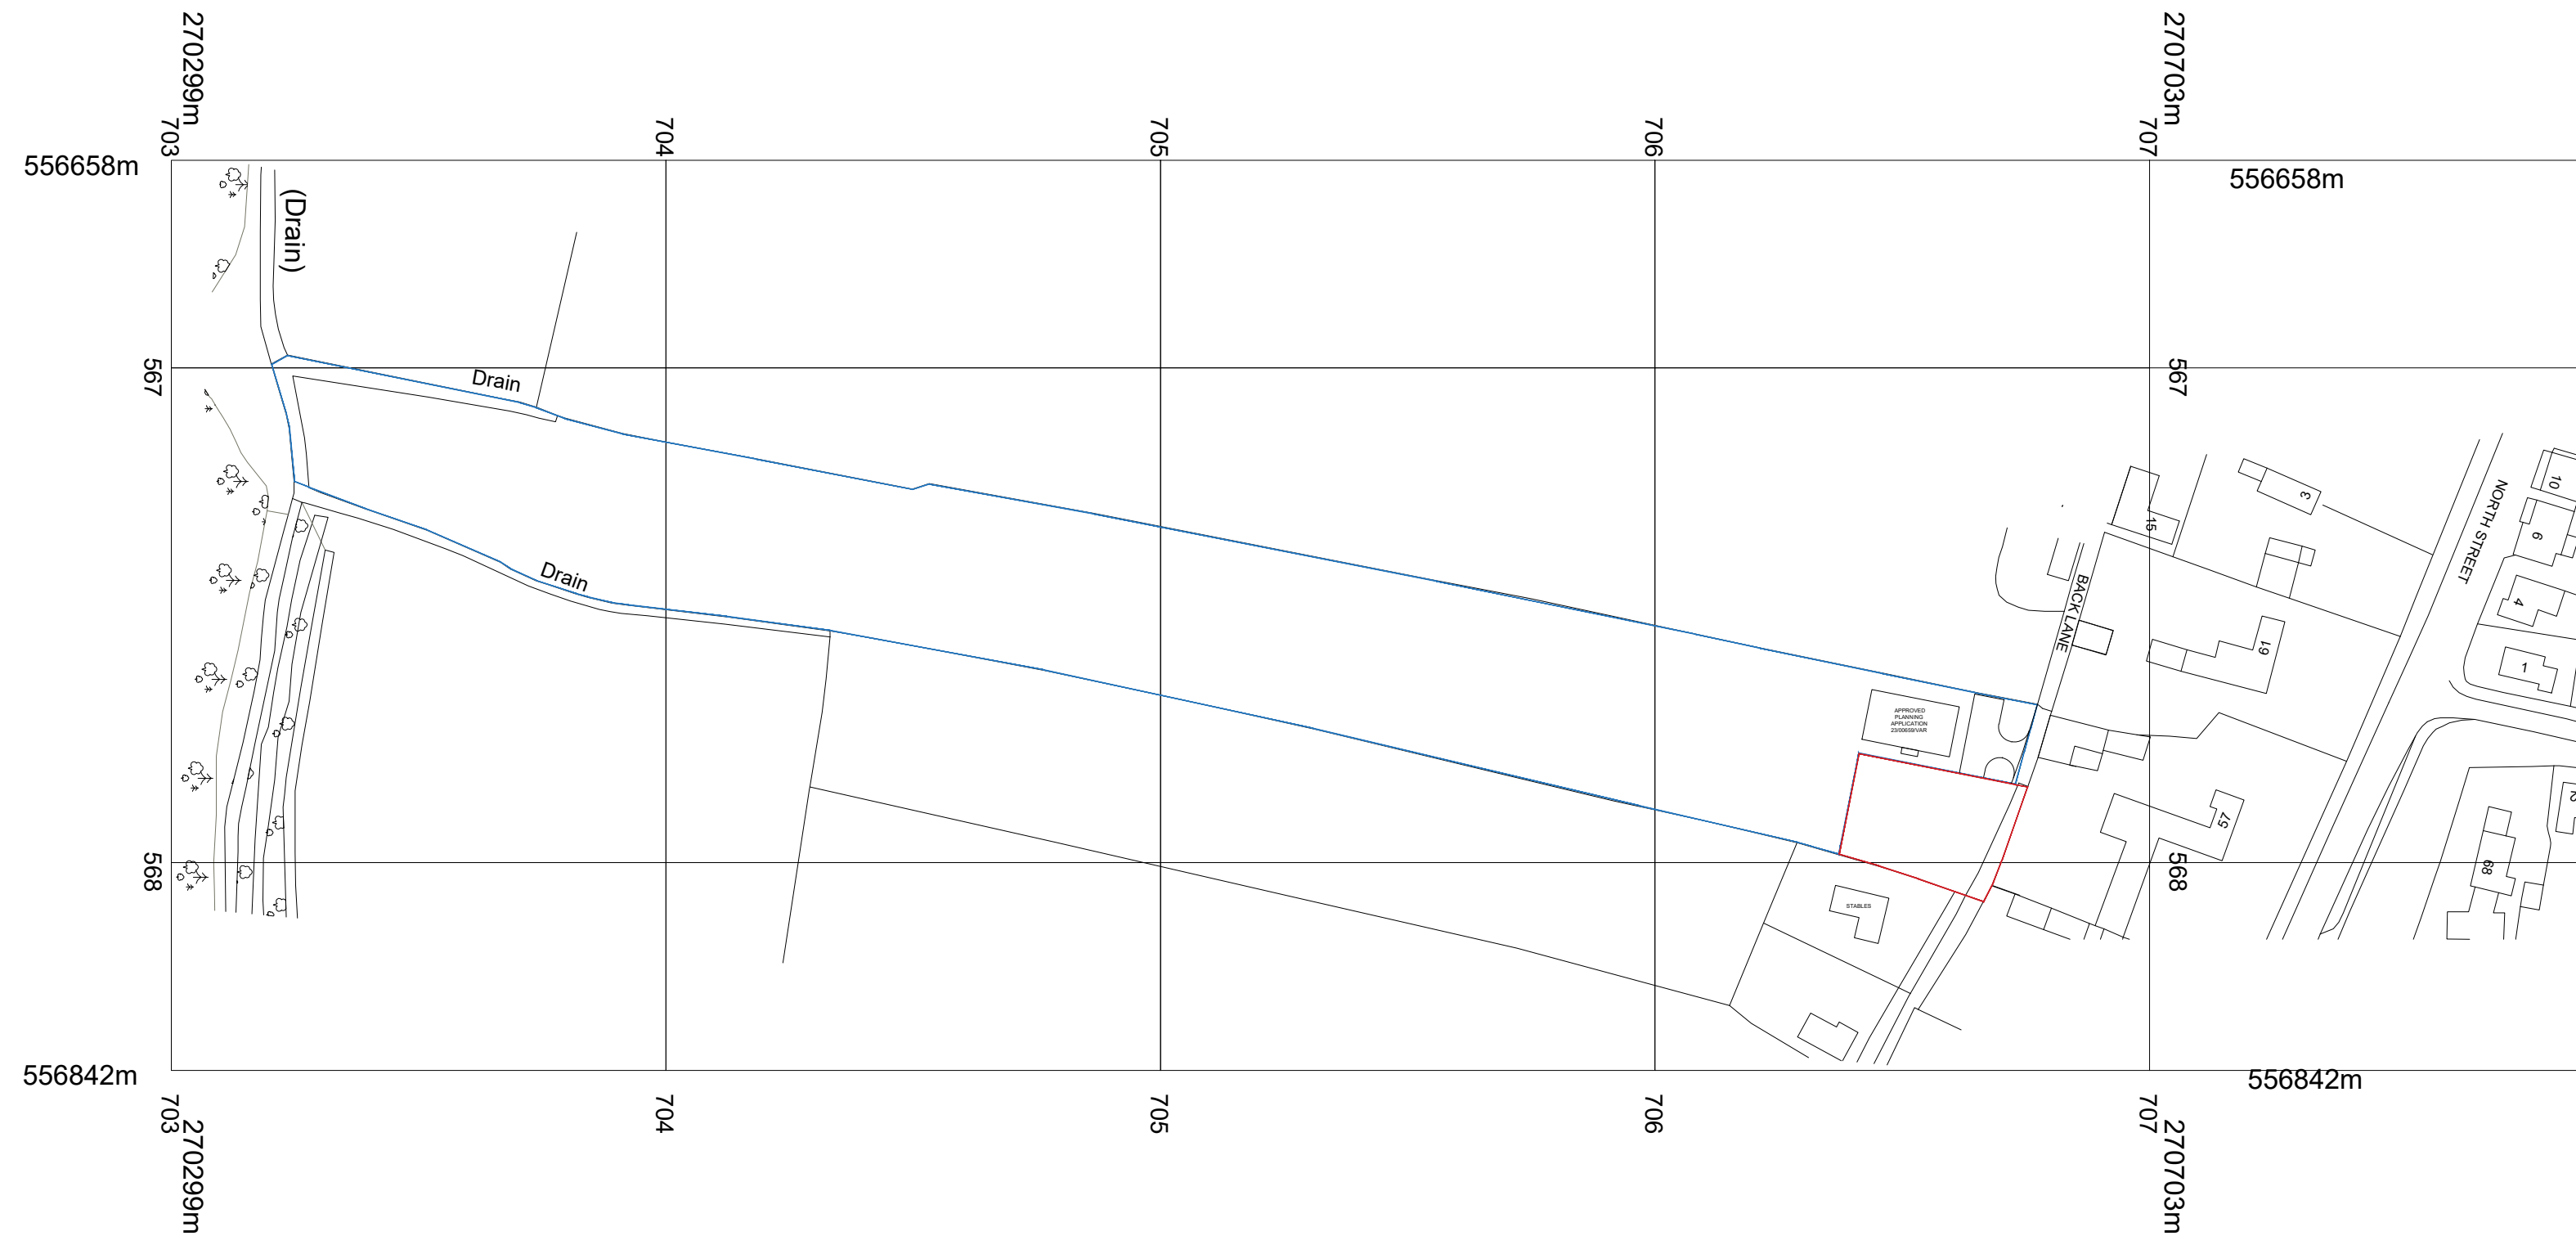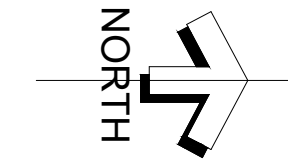

Revision	Notes	Date	Drawn	Chkd
Client				
Mr and Mrs Skinner				
Project				
Construction of new tractor barn with driveway, gate, fencing, and creation of new turning head for Back Lane.				
Address				
Land East of 16 Back Lane, Wicken, Cambridgeshire, CB7 5YL				
Drawing				
Existing Location Plan				
Job Number	Drawing No.	Revision		
22:050	22:050-2	-		
Scale	Paper Size	Drawn	Checked	
1 : 1250	A2	KZ	AJF	

1:2500	0	25m	50m	100m	200m
1:1250	0	12.5m	25m	50m	100m
1:500	0	5m	10m	20m	40m
1:200	0	2m	4m	8m	12m
1:100	0	1m	2m	4m	8m
1:50	0	0.5m	1m	2m	4m
1:20	0	0.2m	0.4m	0.8m	1.6m
1:10	0	0.1m	0.2m	0.4m	0.8m

REPRODUCED FROM THE 1:2500 ORDNANCE SURVEY MAP WITH THE PERMISSION OF ORDNANCE SURVEY ON BEHALF OF THE CONTROLLER OF HER MAJESTY'S STATIONERY OFFICE.

CROWN COPYRIGHT; ANDREW FLEET MCIAT, 6 REGENT PLACE, SOHAM, CAMBRIDGESHIRE, CB7 5RL

LICENCE No. AR 100035409



6 Regent Place, Soham, Ely, Cambridgeshire, CB7 5RL
Tel: (01353) 720651 w: www.andrewfleet.co.uk e: mail@andrewfleet.co.uk