



GROUND FLOOR PLAN

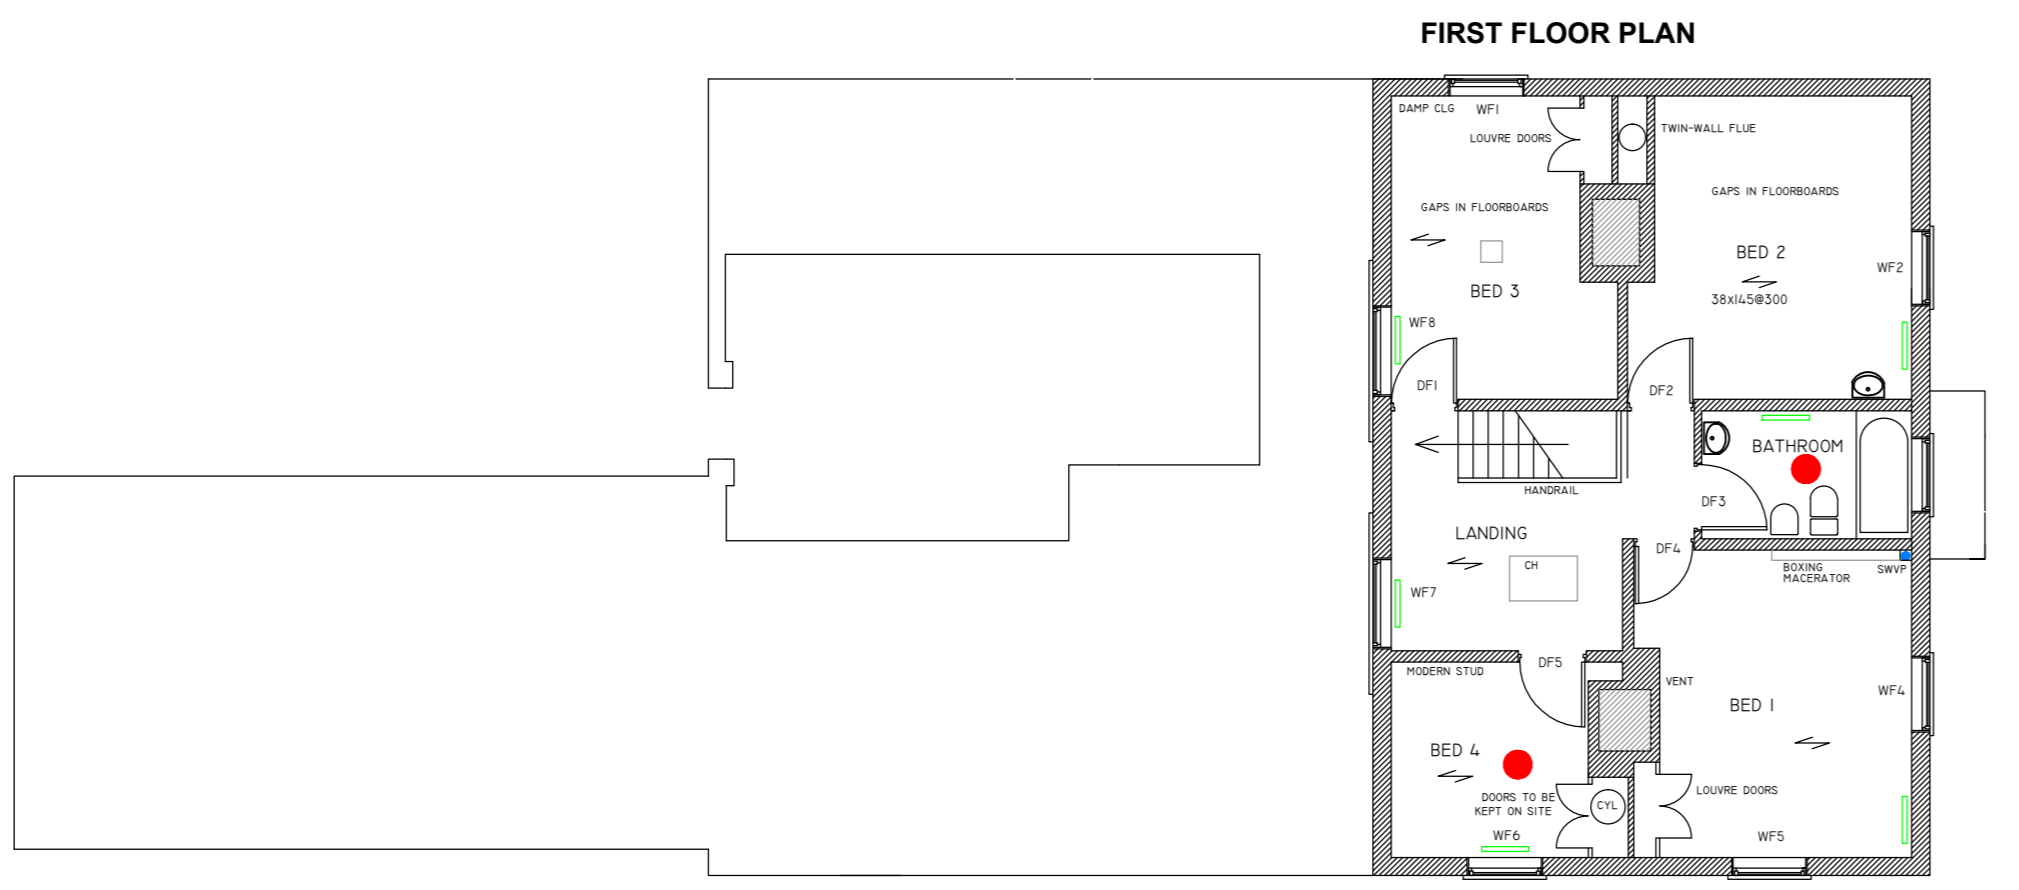


FIRST FLOOR PLAN

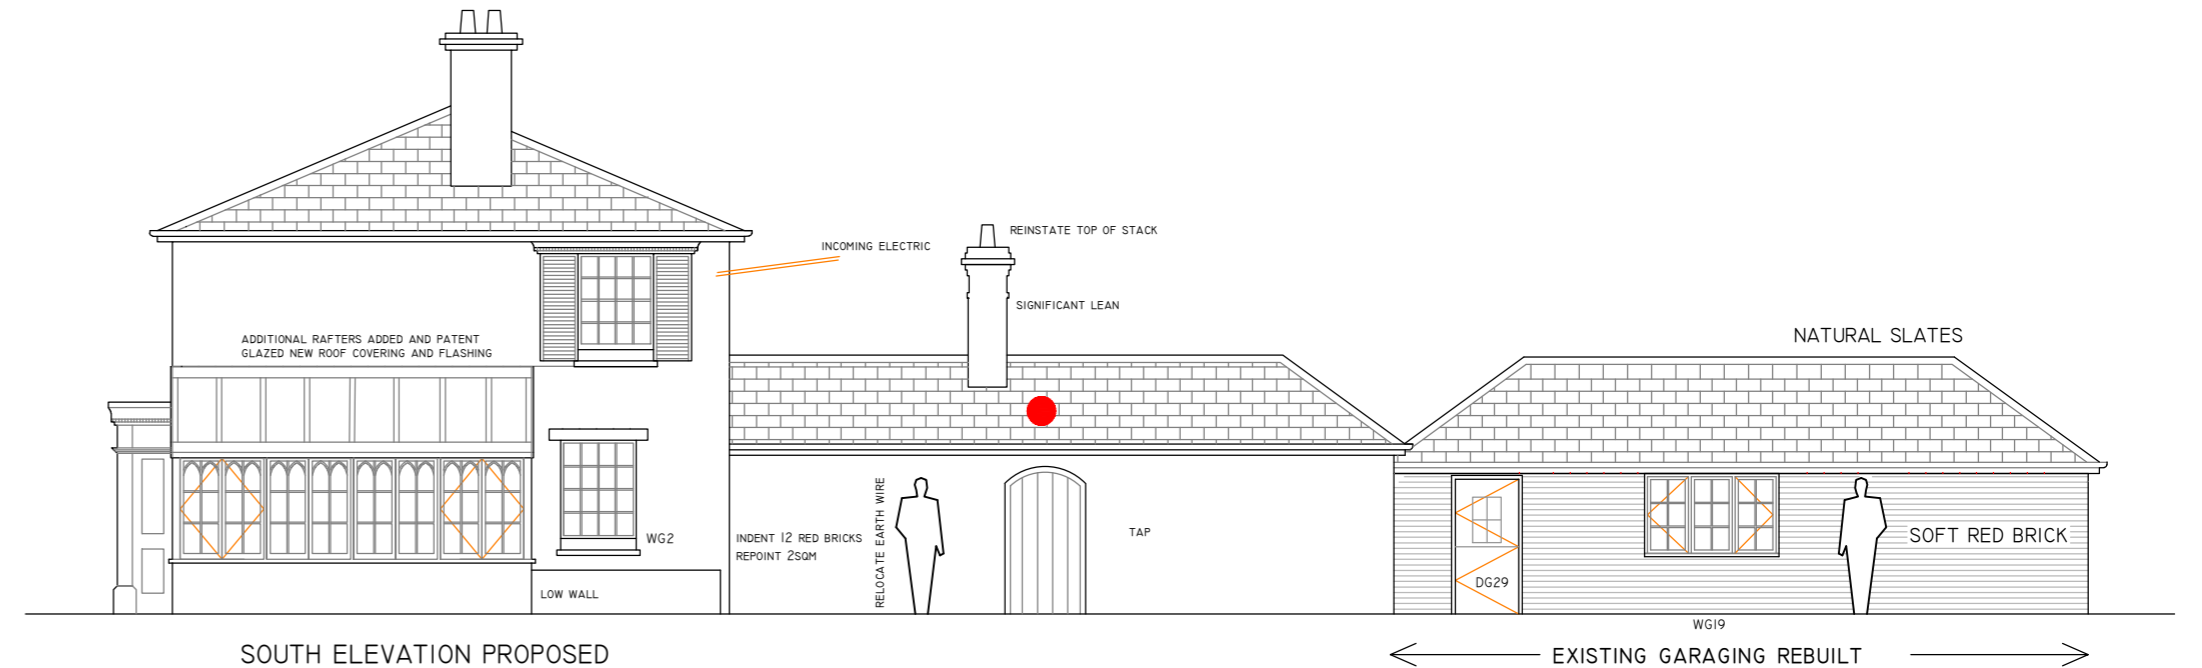


SOUTH ELEVATION PROPOSED

EXISTING GARAGING REBUILT

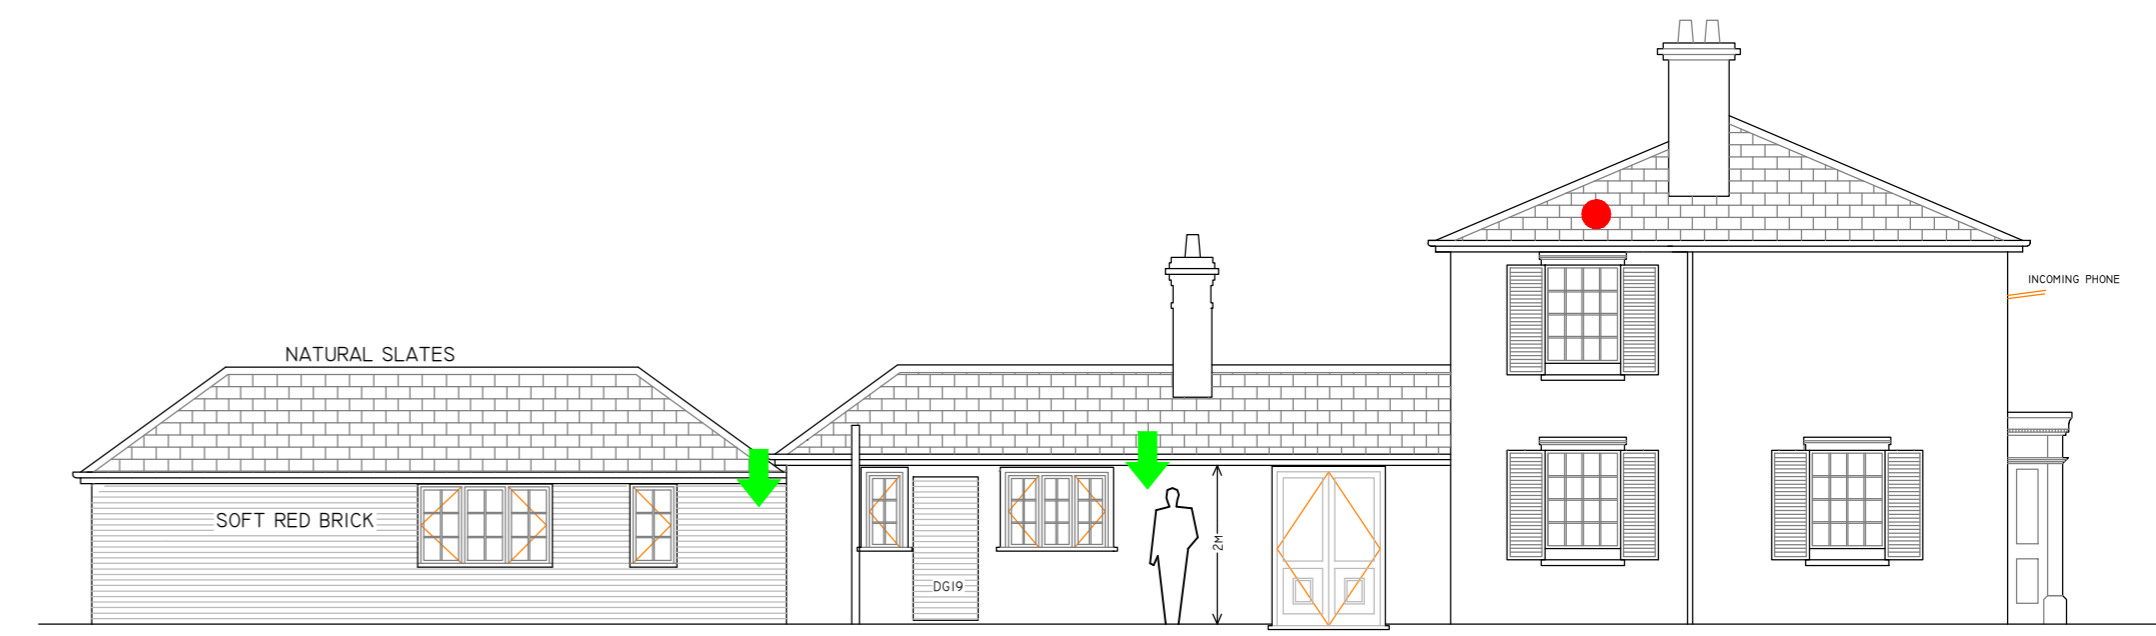


NORTH ELEVATION PROPOSED


EXISTING GARAGING REBUILT

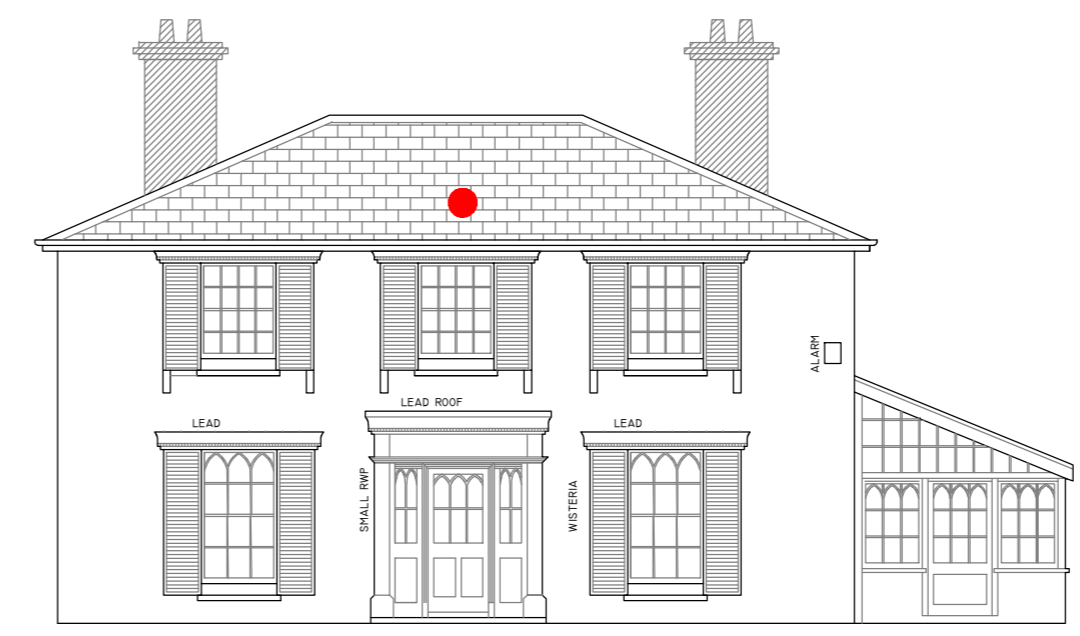

FRONT/WEST ELEVATION

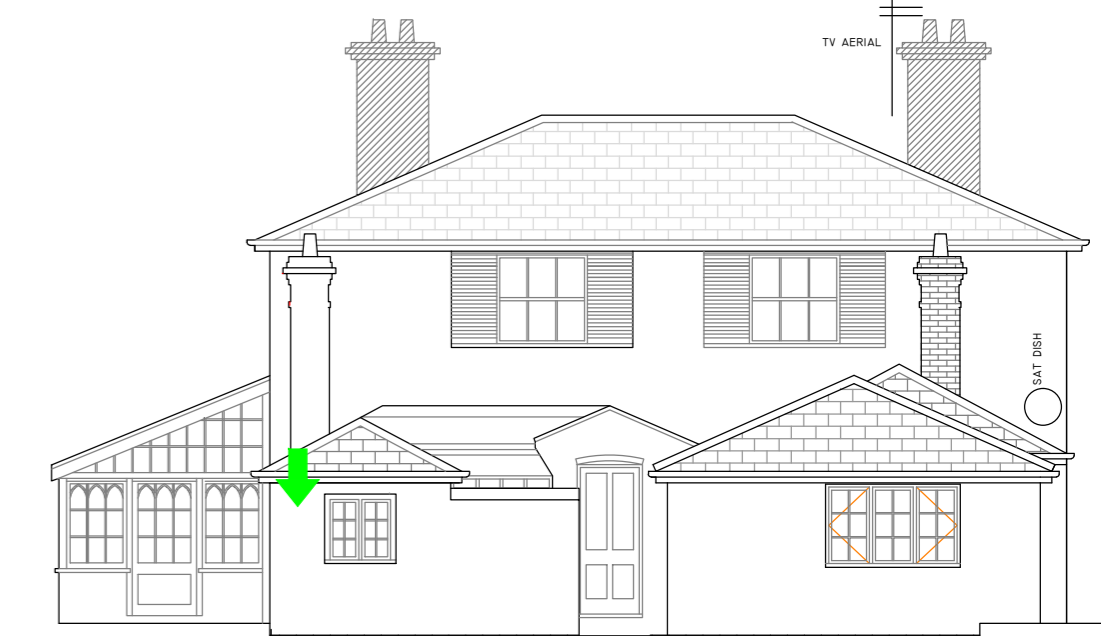

BACK/EAST ELEVATION

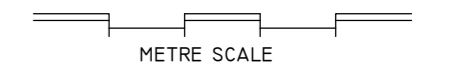

METRE SCALE

- **PROPOSED VENT THROUGH ROOF**
- ↑ **PROPOSED VENT THROUGH WALL**

COPYRIGHT DO NOT SCALE
 RUSSELL HOUSE, WILBY
 PROPOSALS FOR SIR MICHAEL & LADY WIGAN
 PROPOSED MECHANICAL VENTILATION
 17 AUG 2023
 DRWG No 1039/MVI
 TIM BUXBAUM ARCHITECT
 BROOK COTTAGE THE AVENUE
 LOWER UFFORD SUFFOLK IP13 6DT
 TEL 01394 461483
 TIMBUXBAUM@AOL.COM