


8 Robinsons Mill, The Common, IP23 8DN

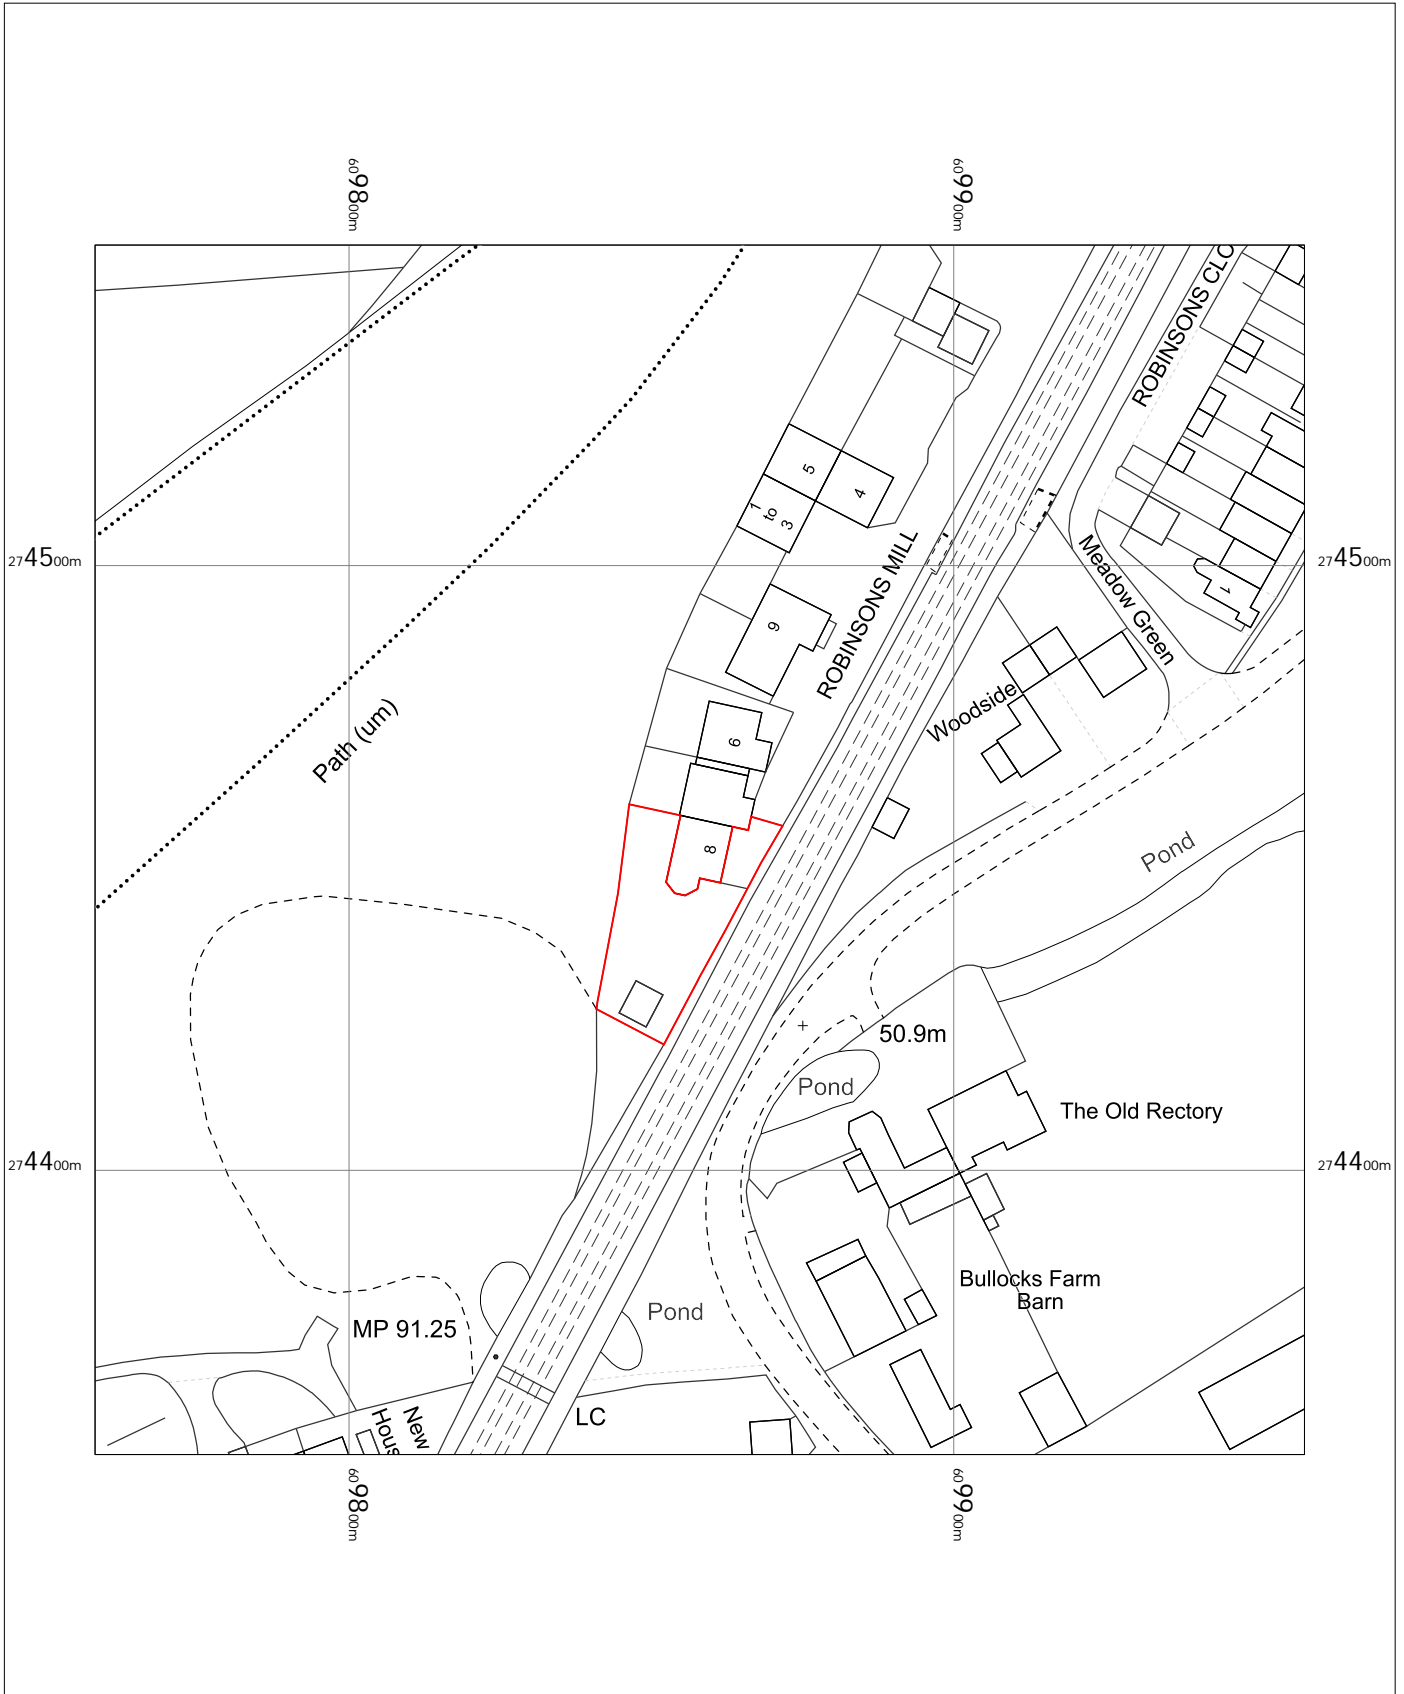


8 Robinsons Mill
The Common,
Eye,
Mellis,
Suffolk
IP23 8DN

OS MasterMap 1250/2500/10000 scale
Wednesday, August 16, 2023, ID: MPMBW-01120756
www.blackwellmapping.co.uk

1:1250 scale print at A4, Centre: 609858 E, 274453 N

©Crown Copyright Ordnance Survey. Licence no. 100041041

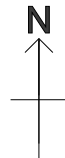

BLACKWELL'S
MAPPING SERVICES
PERSONAL & PROFESSIONAL MAPPING
www.blackwellmapping.co.uk

TEL: 0800 151 2612
maps@blackwell.co.uk