
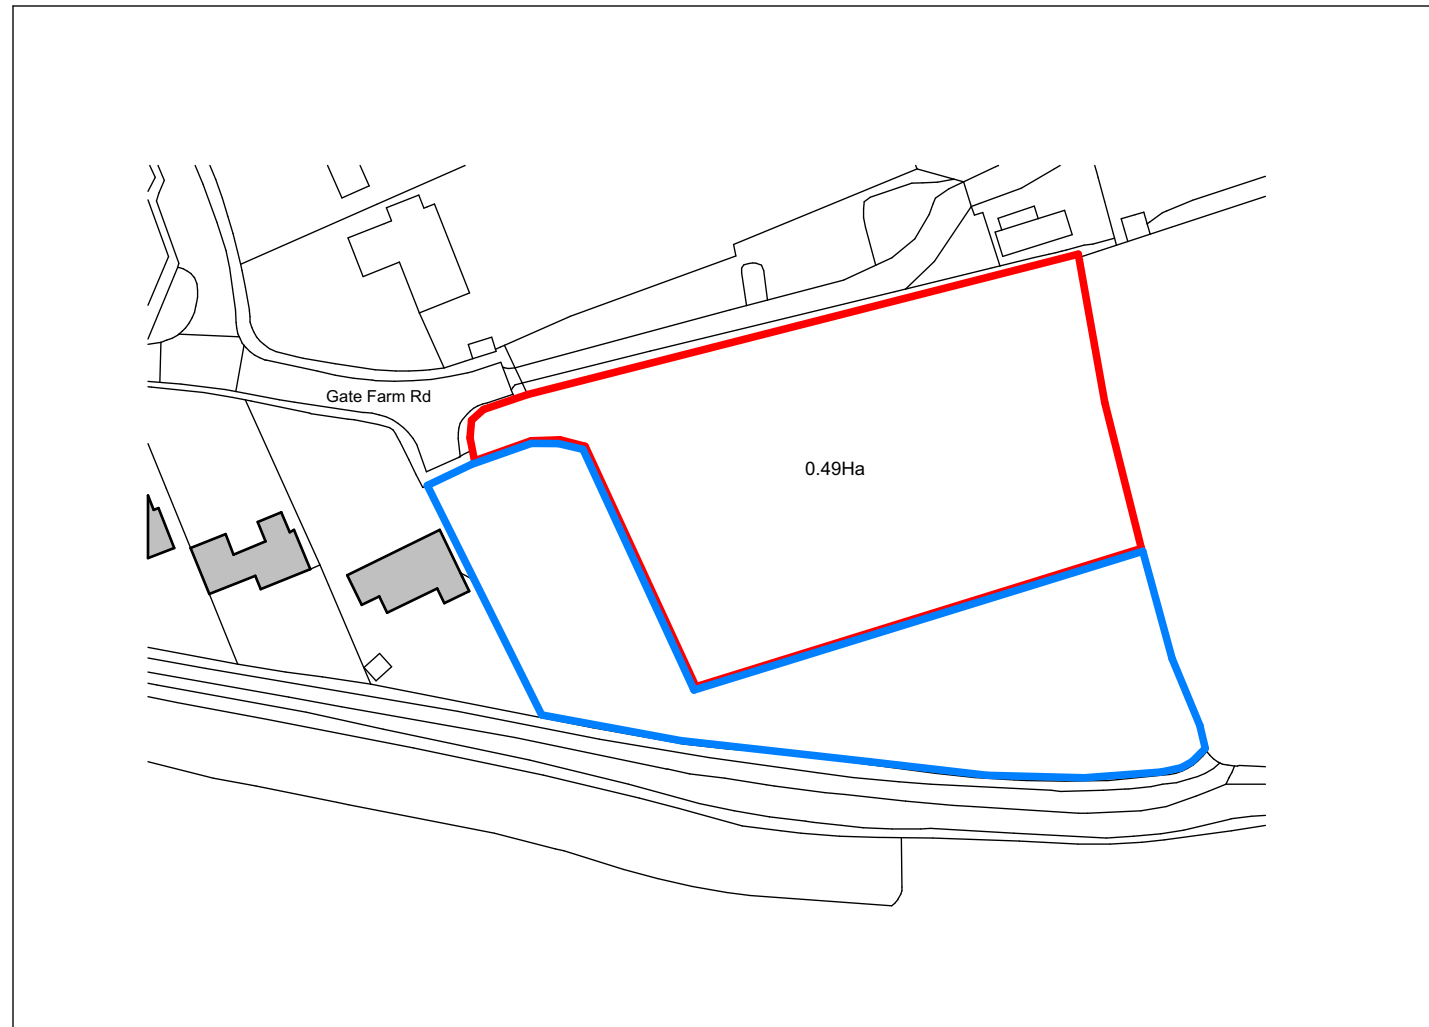


Ordnance Survey, (c) Crown Copyright 2022. All rights reserved. Licence number 100022432

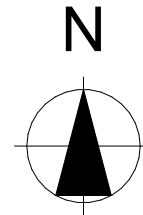

Location Plan

NOTES

**WARNING TO PROPERTY PURCHASERS - Property Misdescriptions Act 1991**

Buyers are warned that this drawing is not intended to be treated as a descriptive material describing, in relation to any particular property or development, any of the specified matters prescribed by any order made under the above act. The contents of this drawing may be subject to change at any time and alterations and variations can occur during the process of the works without revision of the drawing. Consequently the layout, form, content and dimensions of the finished construction may differ materially from those shown. Nor do the contents of this drawing constitute a contract, part of any contract or a warranty.

**PLANNING APPROVAL**

Revision	Description	Date	Drawn
P4	Planning approval	11.01.23	MK

Designer :



Project :

**Gates Farm**  
 Proposed Residential Development

Drawing :

Location Plan

Date : Jan 23 Scale : 1:1250 @ A3

Drawing No. : 20 / 232 / 178 Status : PLANNING Revision: P1

OS Plan  
 1:1250

