

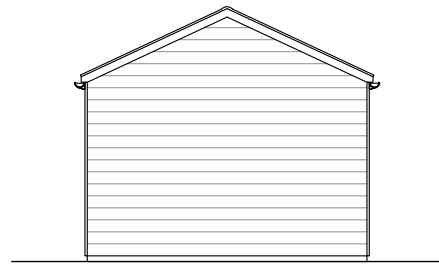
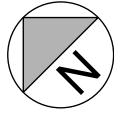



3 bay - North West Elevation

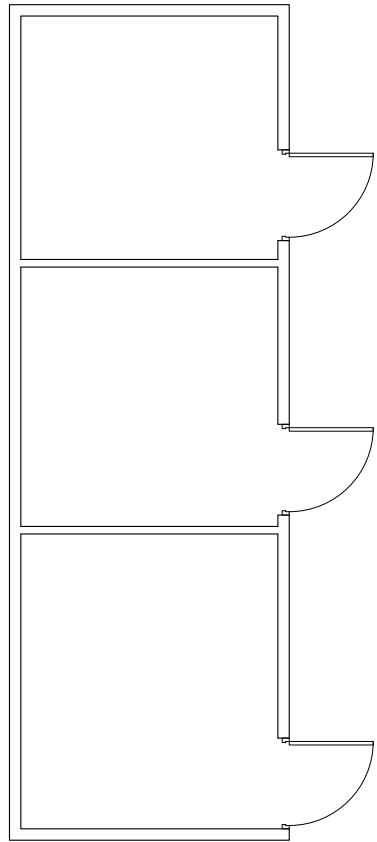


3 bay - South West Elevation

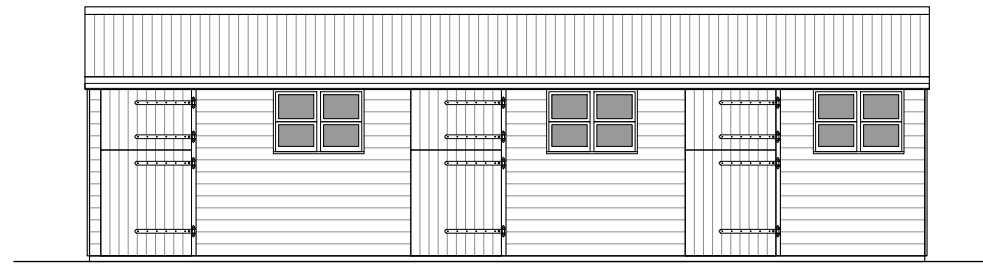


3 bay - South East Elevation

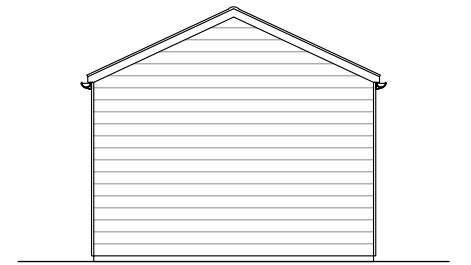


3 bay - North East Elevation

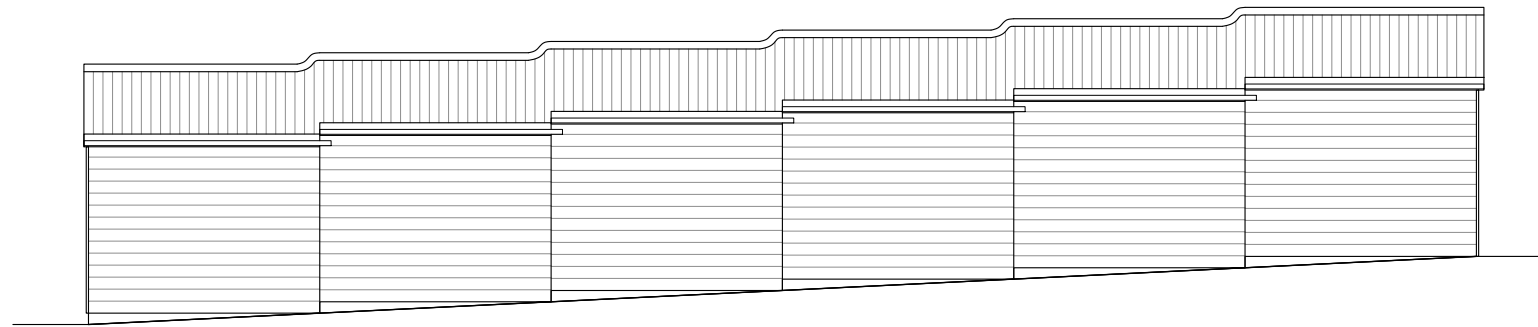


6 bay - North East Elevation

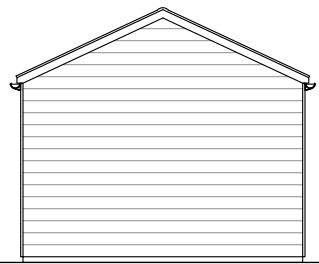

6 bay - North West Elevation

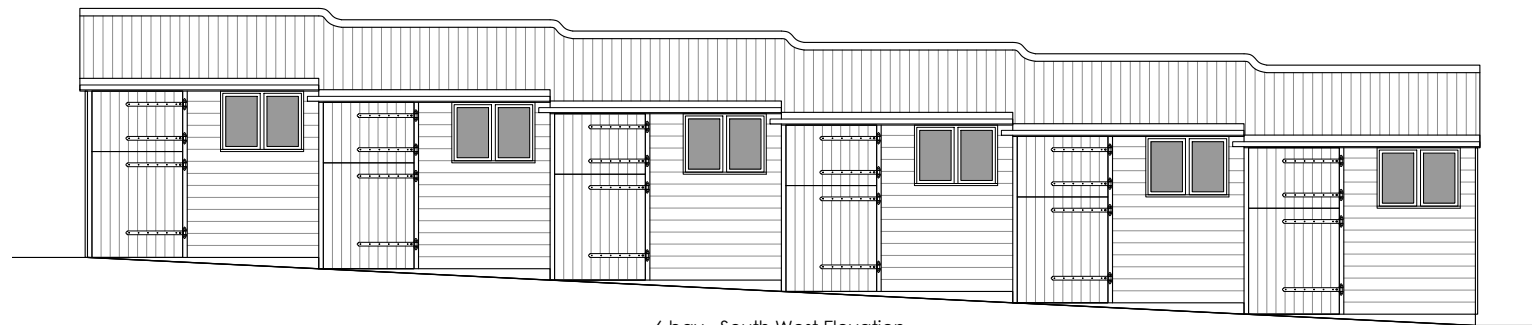

6 bay - South West Elevation

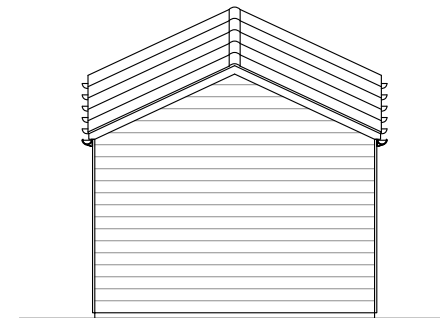

6 bay - South East Elevation

1:100



# HARTWOOD

— OAK BUILDINGS —

Client  
Edward Petre

Site Address  
Down Farm House

Project  
Oak framed garage and playroom

Drawing  
Existing

Scale  
1:100 @ A3

Date  
10/08/2023

This drawing represents a design intent and concept only. The contents of this document are not to be reproduced without the written permission of the designer.