
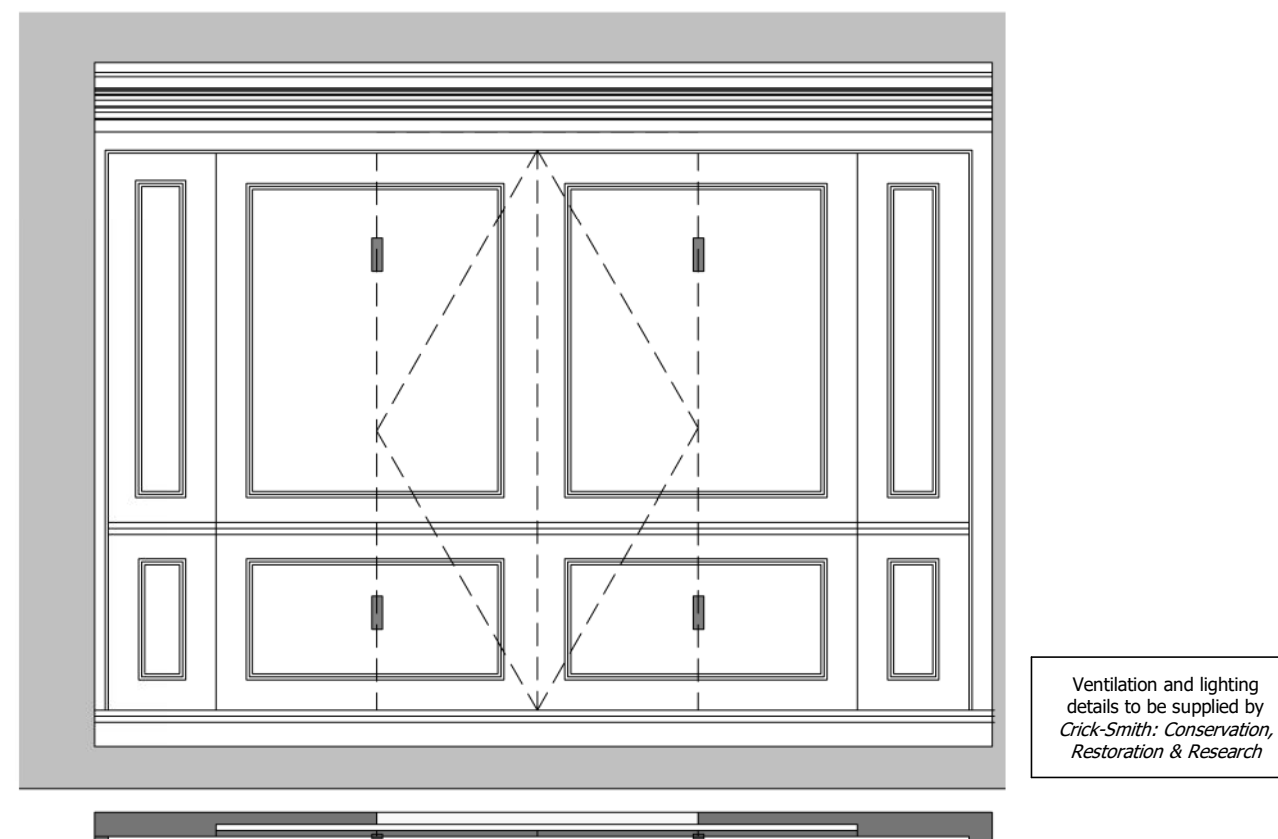
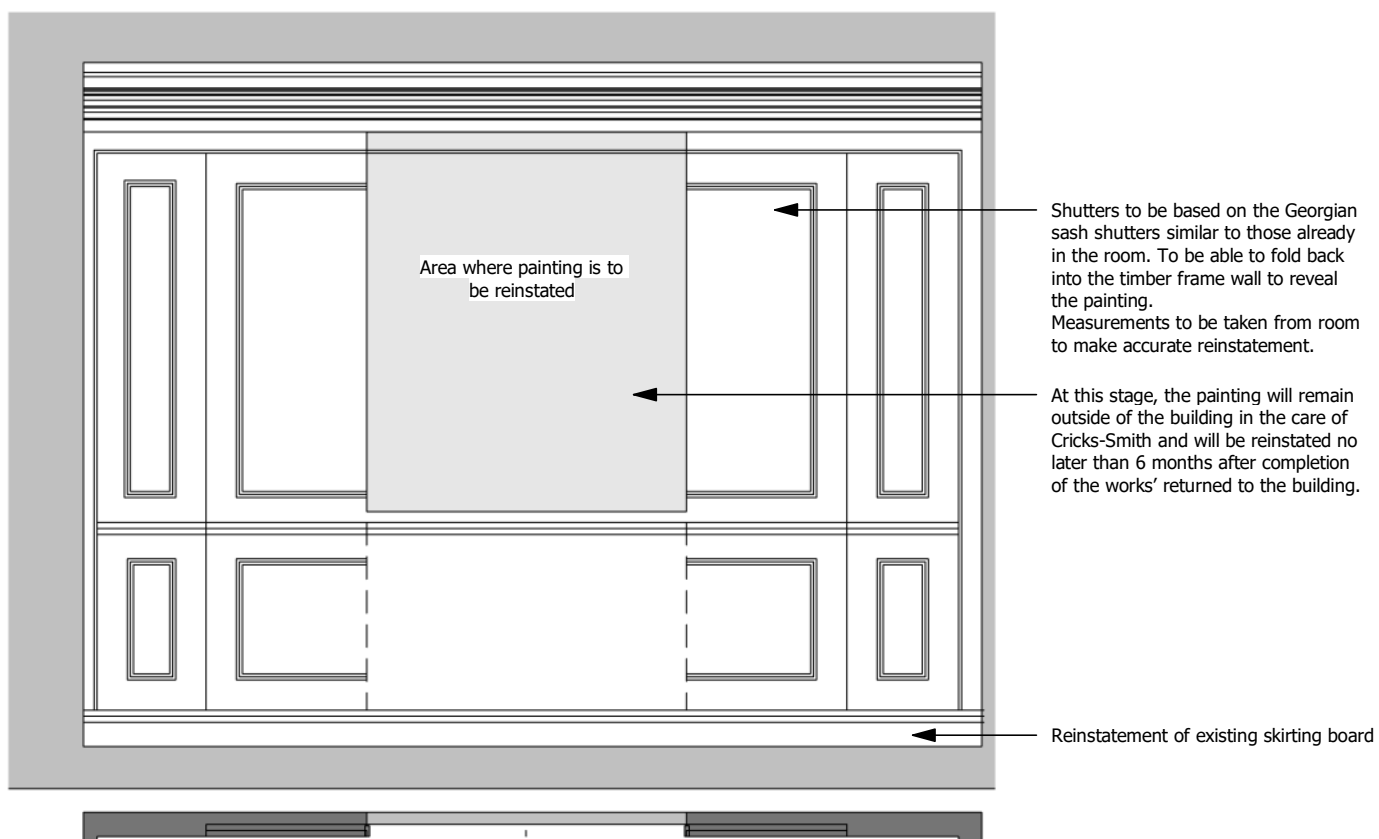


Partition
Remove inappropriate modern partition walls. Ensure adequate structure for above bath. Historic partition reinstated with hinged cover to cover painting. Works to be completed by a Heritage Conservation Joiner.

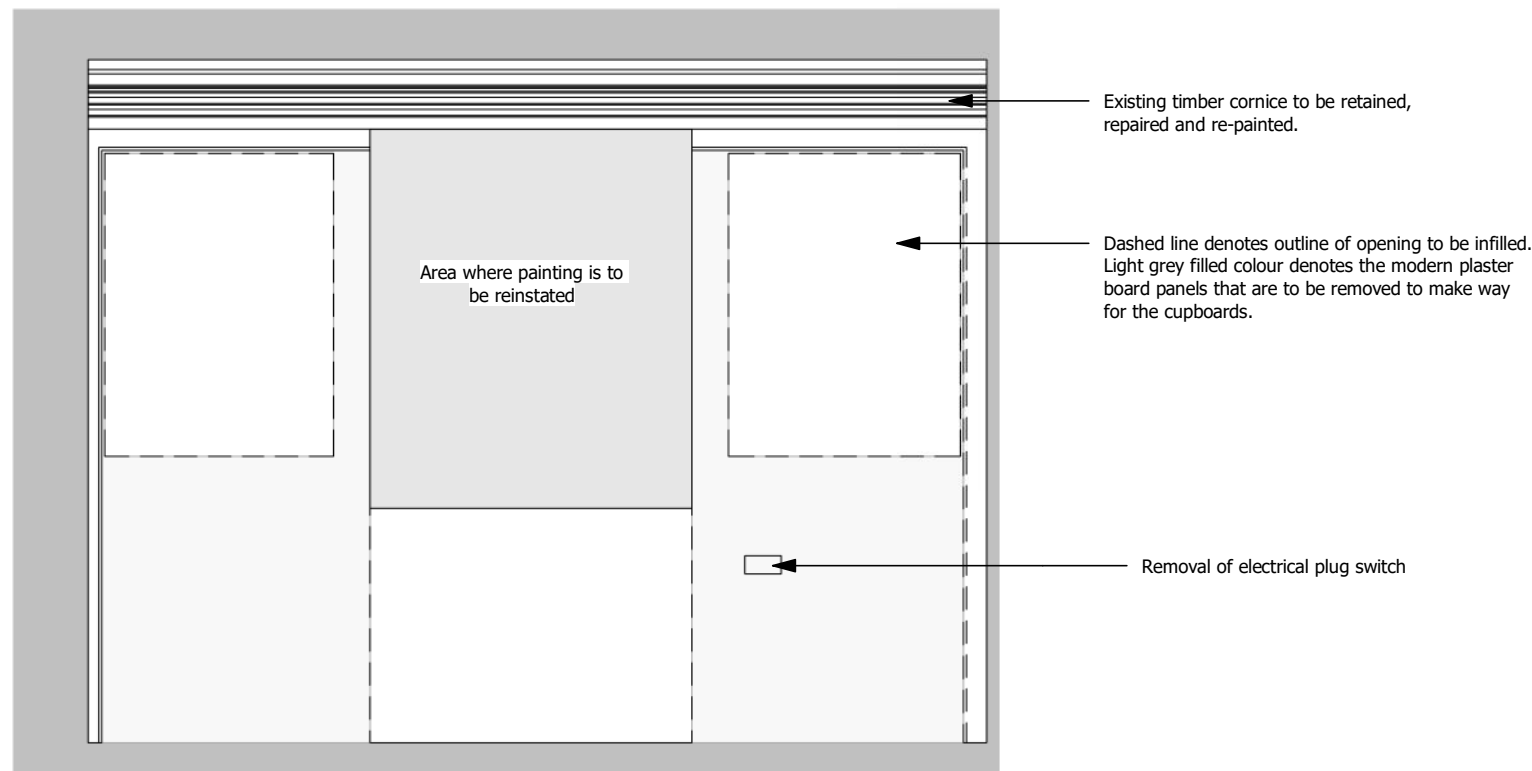

0mm 200 400 600 800 1000 1200
Scale Bar 1:20

Notes

1. This drawing has been prepared solely for the purpose of the stage indicated on the drawing. As such this drawing may not include sufficient detail for any stage beyond that indicated.
2. This drawing is to be read in conjunction with all other drawings, reports, specifications and schedules including those from other Consultants.
3. DO NOT SCALE FOR CONSTRUCTION PURPOSES - Use figured dimensions. CONTRACTORS ARE TO CHECK ALL DIMENSIONS AND CONFIGURATIONS ON SITE PRIOR TO FABRICATION OR ORDERING OF MATERIALS OR COMPONENTS.
5. The Contractor should inform the architectural office of any discrepancies in the drawings and specifications or additional information they will require to complete the work.

Revision Notes

No.	Date	Description
A	06/10/2022	Revisions following HEP comments

Rowett Architecture

8 Tregrehan Mills, St Austell, Cornwall. PL25 3TL

01208 873323 help@rr-as.co.uk

www.rr-as.co.uk

Project Details

Refurbishment and alterations to 29, Polkirt Hill, Mevagissey, PL26 6UR

Client
Mr & Mrs D. & K. Ghale

Project Number
210102

Date
28/03/22

Drawn by
SH

Checked by
RR



Drawing Status

For Information	-
Planning Drawing	Submitted
Building Regulations	-
Tender Document	-
As Built	-

Preliminary | Submitted | Approved

Drawing Title
Internal Elevation - Reinstatement of Artwork

Scale
1 : 25

Drawing No
P10

Revision
A