


# Alpha Cottage, Gweek, TR12 6TU Proposed Repairs and Renovation

A4 Plan 2012.AC 001 V1

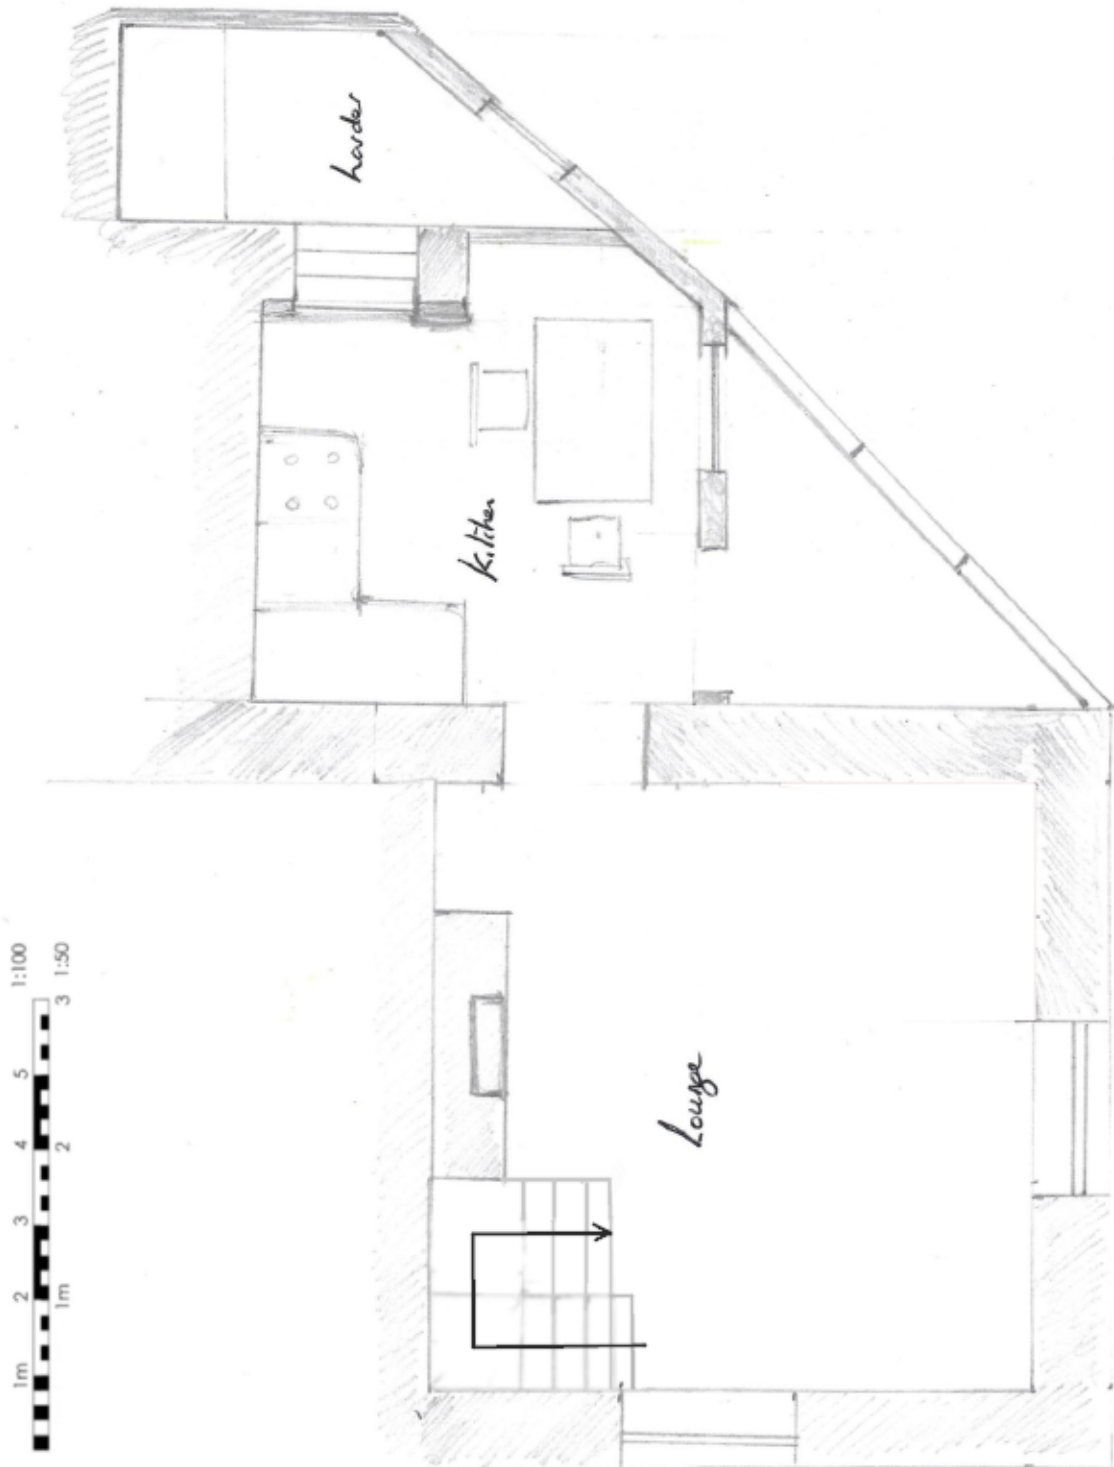

**Existing & Proposed Ground Floor Plan 1:50**