


Alpha Cottage, Gweek, TR12 6TU Proposed Repairs and Renovation A4 Plan 2012.AC 002 V1

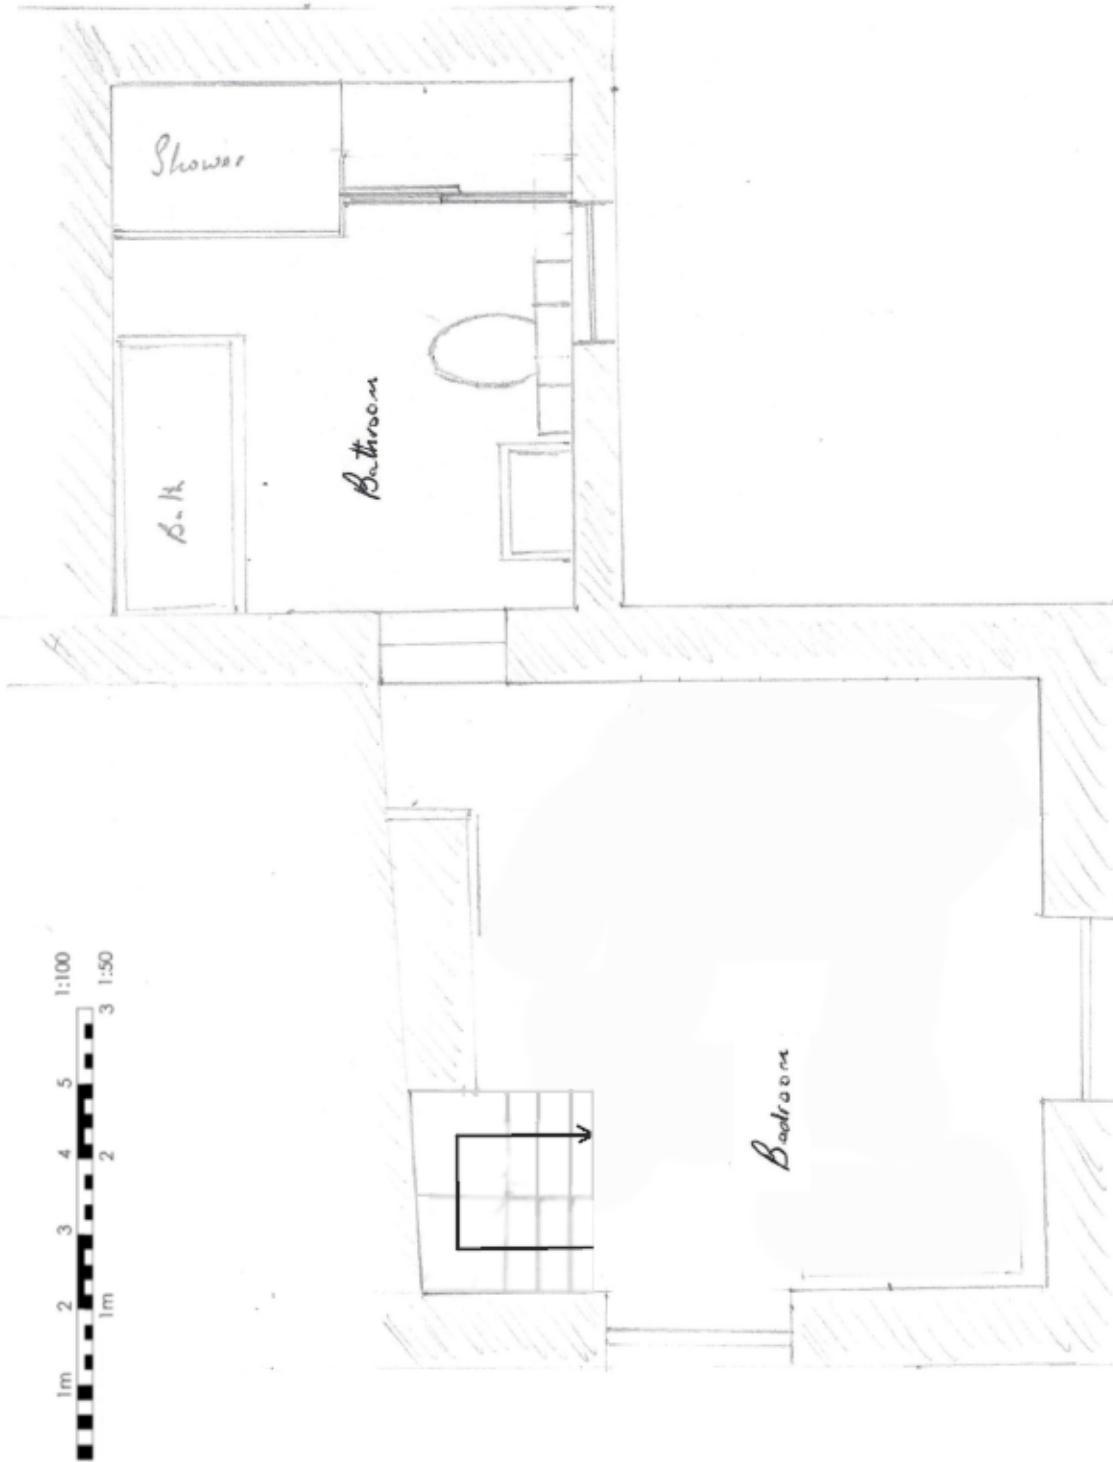

Existing & Proposed First Floor Plan 1:50