
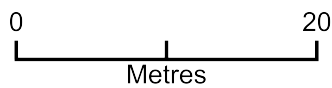


Greenhouse, The Ridings

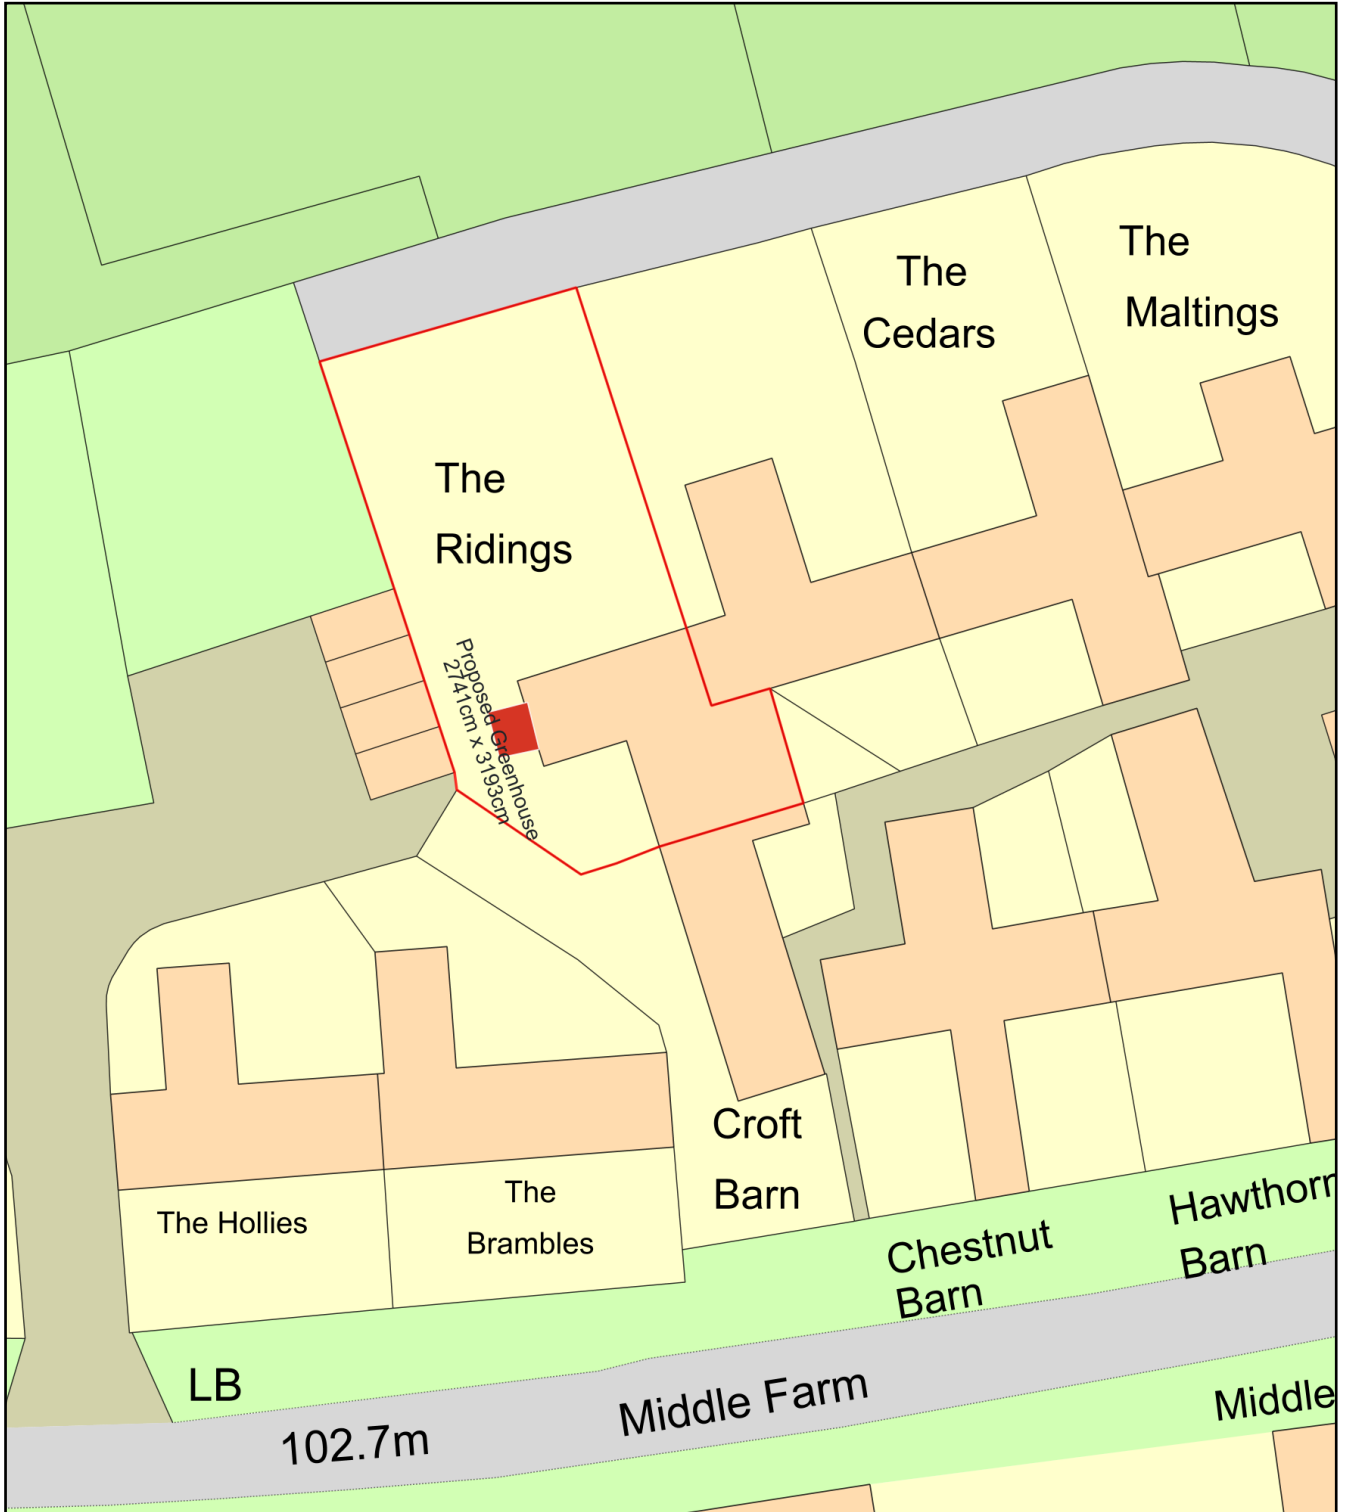

Plan Produced for: Neville Hender

Date Produced: 02 Aug 2023

Plan Reference Number: TQRQM23214212837689

Scale: 1:500 @ A4