


040E

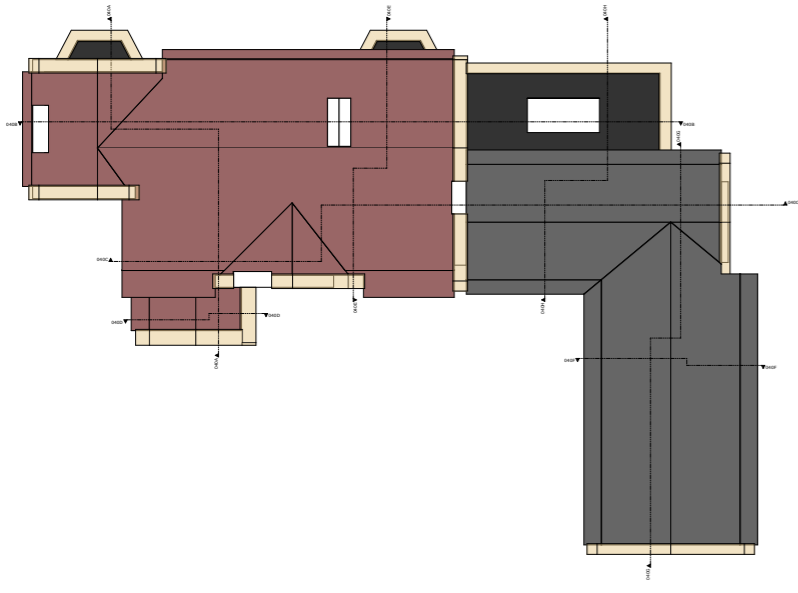

1:50



**P23240
023**

Status: PLANNING
Scale: AS NOTED @A3
Drawn: CB

**Hawkwell Grange,
Hawkwell**

Mr & Mrs Windham
Hawkwell Grange
Hawkwell
Newcastle upon Tyne
NE18 0QT

Rev
A

Note
Planning Issue

Date
11/08/2023



PlanningDrawing_Sections_Proposed



apparodesign

Copyright © Apparo Design Ltd
Not to be reproduced without written authority